

NOTES

CONTRACTORS MUST VERIFY ALL DIMENSIONS ON SITE BEFORE COMMENCING ANY WORK ON SHOP DRAWINGS
DO NOT SCALE FROM THIS DRAWING

RS ATPA COPYRIGHT



Notes:

1. Do not scale this drawing

2. All dimensions to be verified on site and any discrepancy reported to the client

3. This drawing to be read in conjunction with all relevant drawings

Prior To Commencement Of Any Works, Agree With Adjoining Neighbours

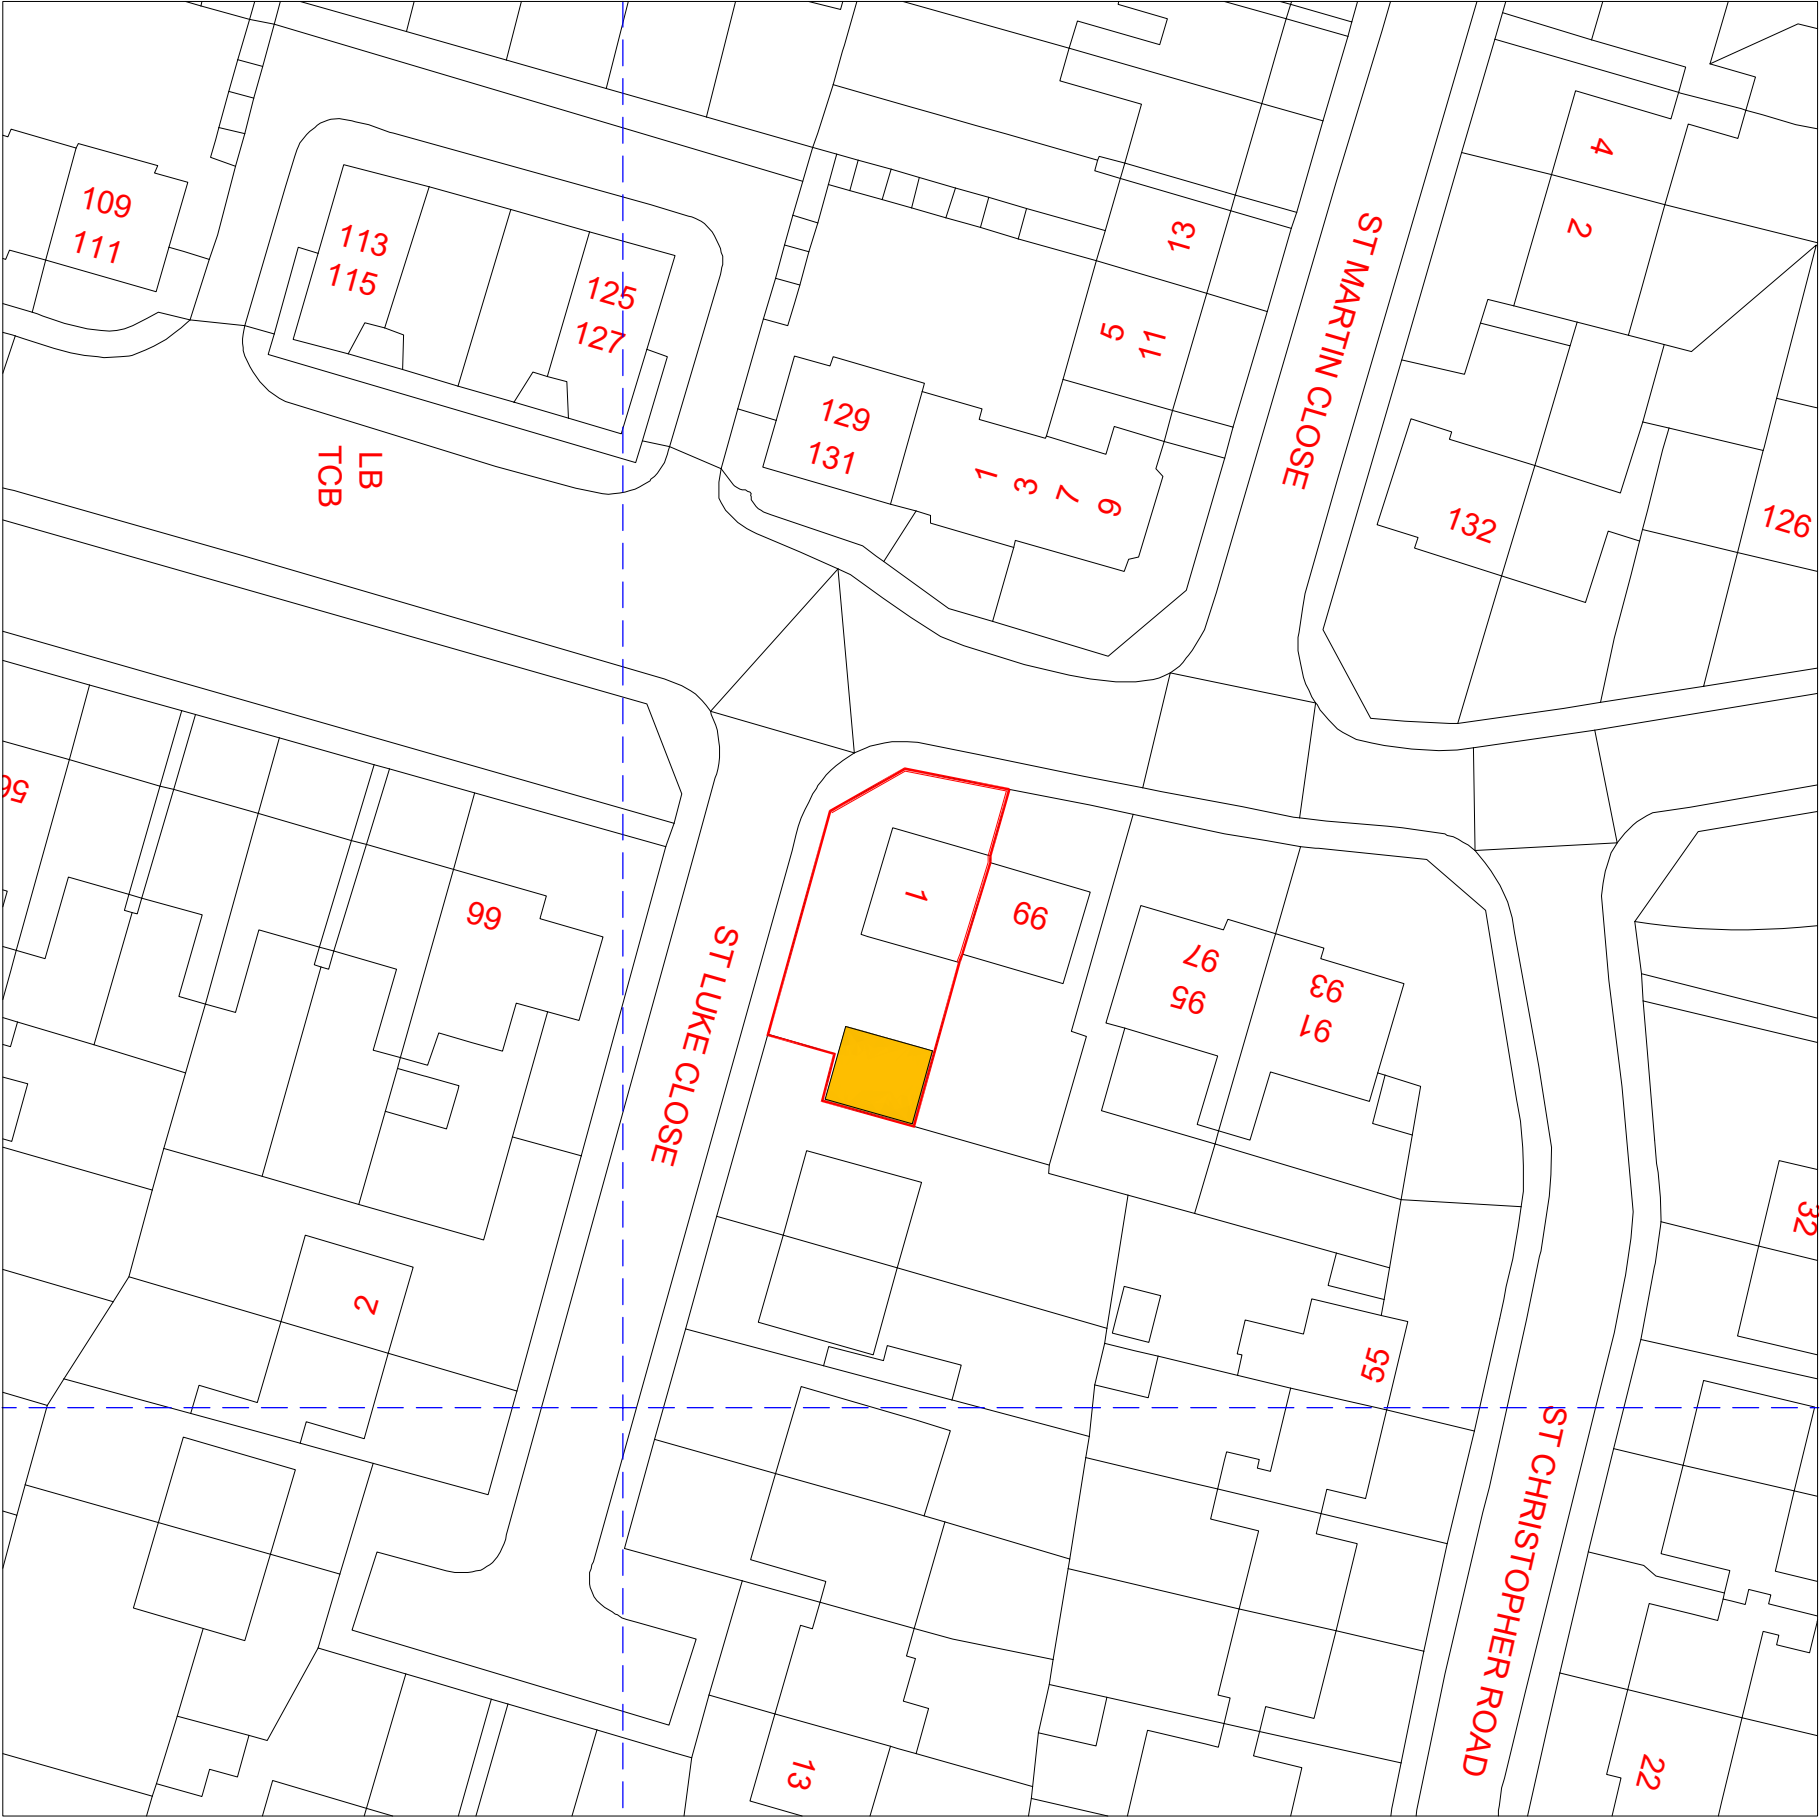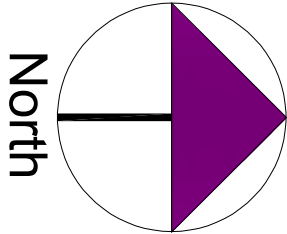

REV	A	Planning Issue	03.01.26	RS
AMENDMENT			DATE	CHKD



Scale Bar

CLIENT	Khajeh O. Anwar			
PROJECT	1 St. Luke Close Uxbridge - Middlesex UB8 3SN			
DRAWING TITLE	Proposed Block Plan Sheet 2			

SCALE	DRAWN BY	CHECKED	DATE
1:250 @ A1	RS	RS	03.01.26
1:500 @ A3			
DRAWING NUMBER	2025 - 157 - 02		REVISION
			A

DRAWING STATUS

Planning Issue