


Existing Ground Floor

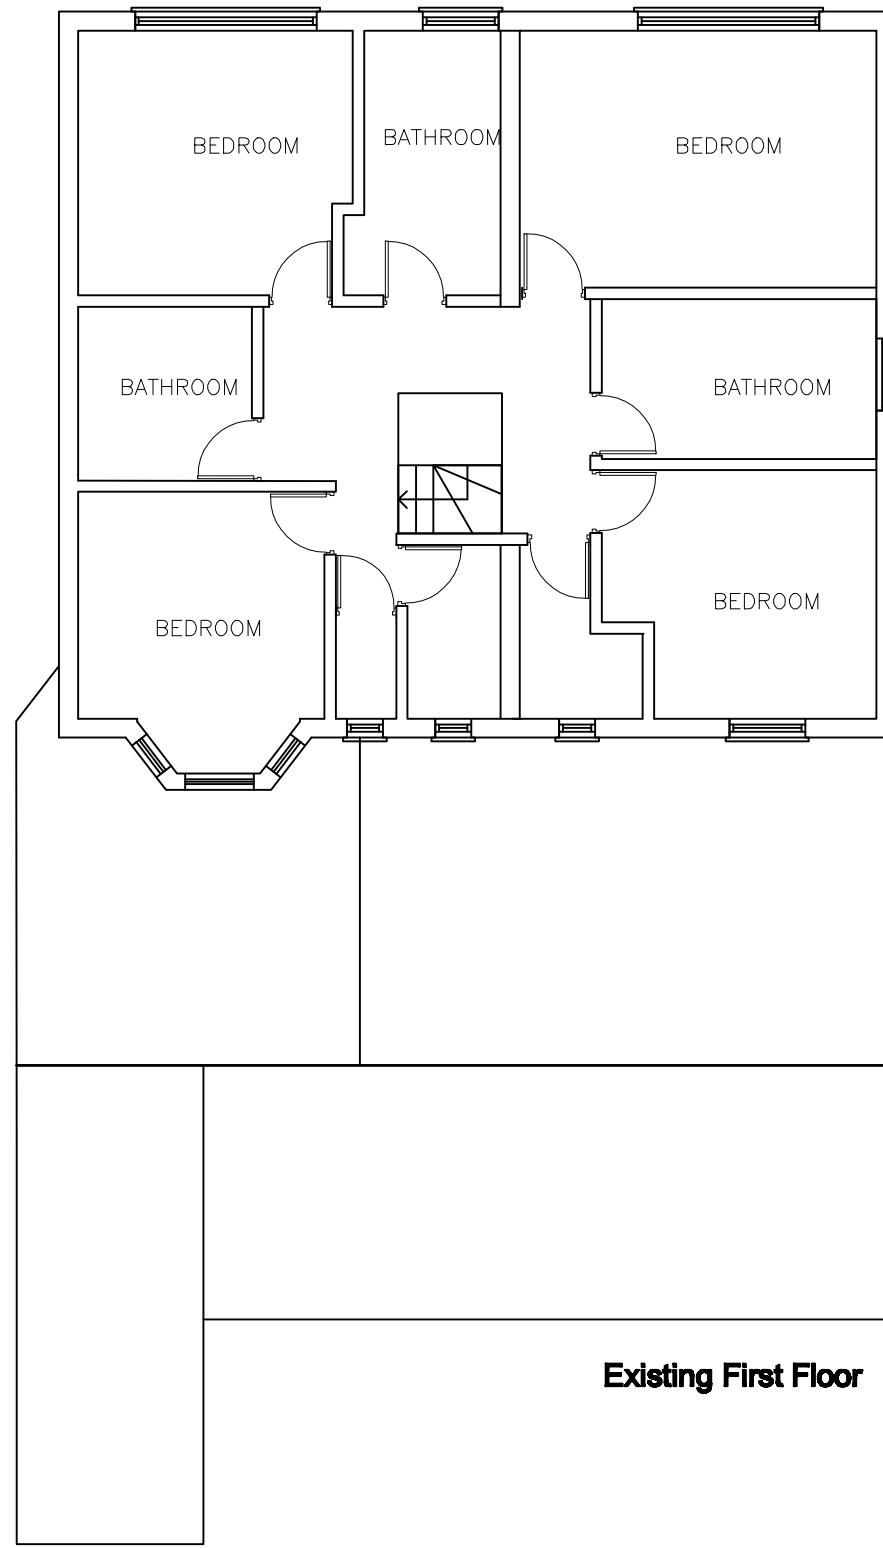


Existing First Floor

0 1 2 3 4 5

GENERAL NOTES	
1. All dimensions in millimetres (mm).	
2. Mains operated smoke alarms to all landings, in series and battery back up.	
3. Dimensions are to be obtained on site and not scaled off this plan applied for contractor only.	
4. Finished room dimensions may vary to those stated on this plan.	
5. Work although specified may not be part of the agreed schedule of works/contract.	
6. Any changes to this drawing must be advised/consulted by the Architect or Building Control Officer/Planning as applicable.	
7. Party Wall Agreements are deemed to be the responsibility of the client unless the Architect is specifically appointed under a separate agreement to undertake such matters.	
8. It is the responsibility of the client to seek full planning permission and full building regulations to be granted before any work starts.	
9. All structural members are calculated without the length of the bearing. It is the responsibility of the contractor to measure the required length of any structural member on site.	

PROPOSAL: FIRST FLOOR REAR EXTENSION	DATE: 21.01.2023
SCALE: 1:100	
DRAWING NUMBER: GLA-01L	
DRAWN: J.V	CHECK: R.K
REV:	

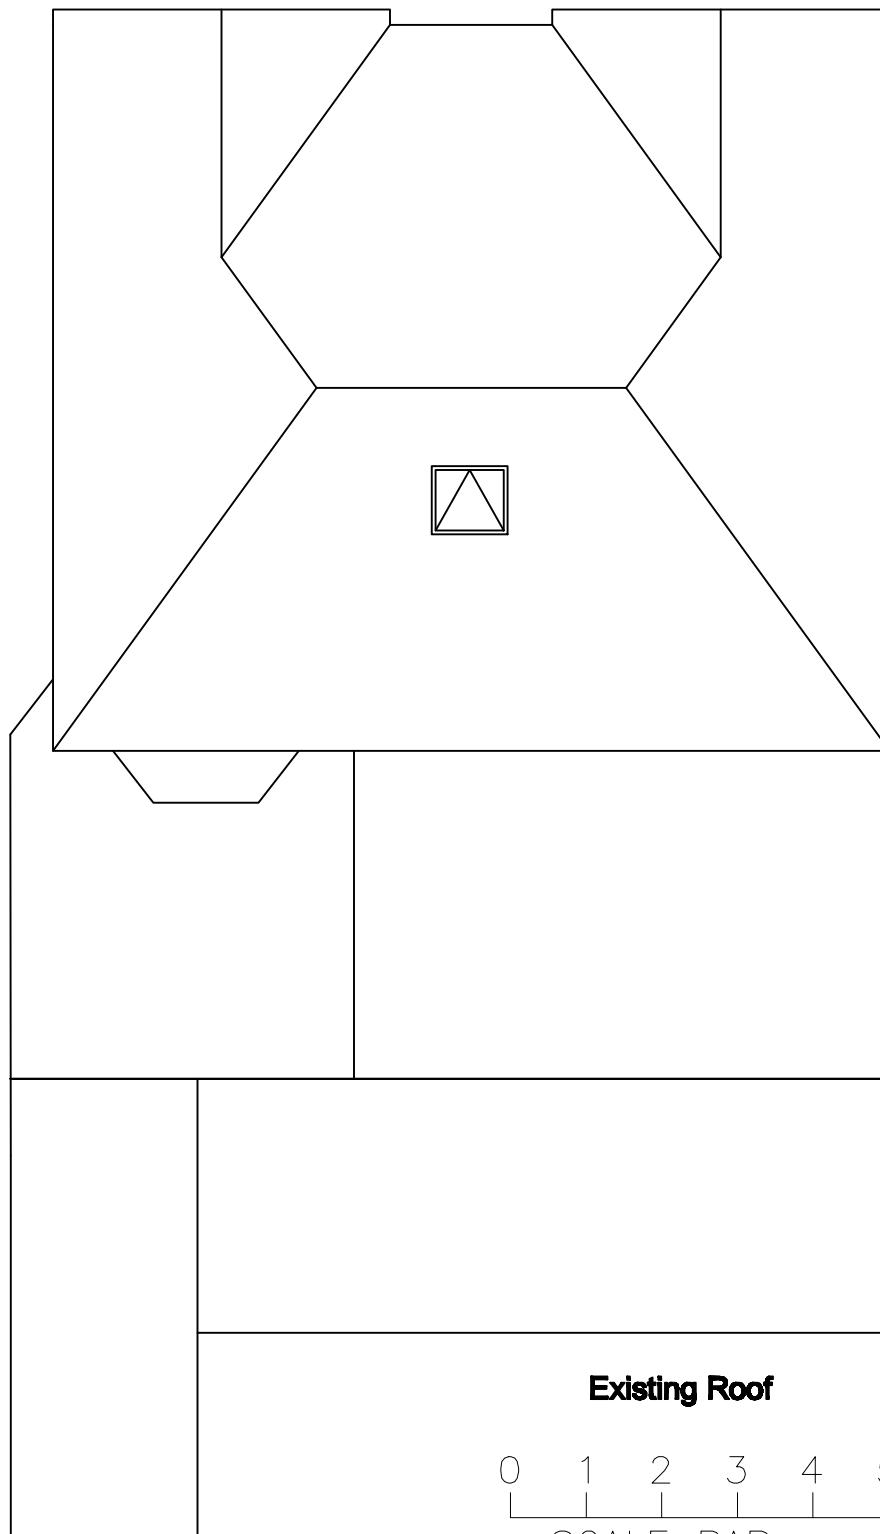

GENERAL NOTES	
1. All dimensions in millimetres (mm).	
2. Mains operated smoke alarms to all landings, in series and battery back up.	
3. Dimensions are to be obtained on site and not scaled off this plan applied for contractor only.	
4. Finished room dimensions may vary to those stated on this plan.	
5. Work although specified may not be part of the agreed schedule of works/contract.	
6. Any changes to this drawing must be advised/consulted by the Architect or Building Control Officer/Planning as applicable.	
7. Party Wall Agreements are deemed to be the responsibility of the client unless the Architect is specifically appointed under a separate agreement to undertake such matters.	
8. It is the responsibility of the client to seek for full planning permission and full building regulations to be granted before any work start.	
9. All structural members are calculated without the length of the bearing. It is the responsibility of the contractor to measure the required length of any structural member on site.	


PROPOSAL: FIRST FLOOR REAR EXTENSION	DATE: 21.01.2023
SCALE: 1:100	
DRAWING NUMBER: GLA-02L	
DRAWN: J.V	CHECK: R.K
REV:	




Existing Front



Existing Rear

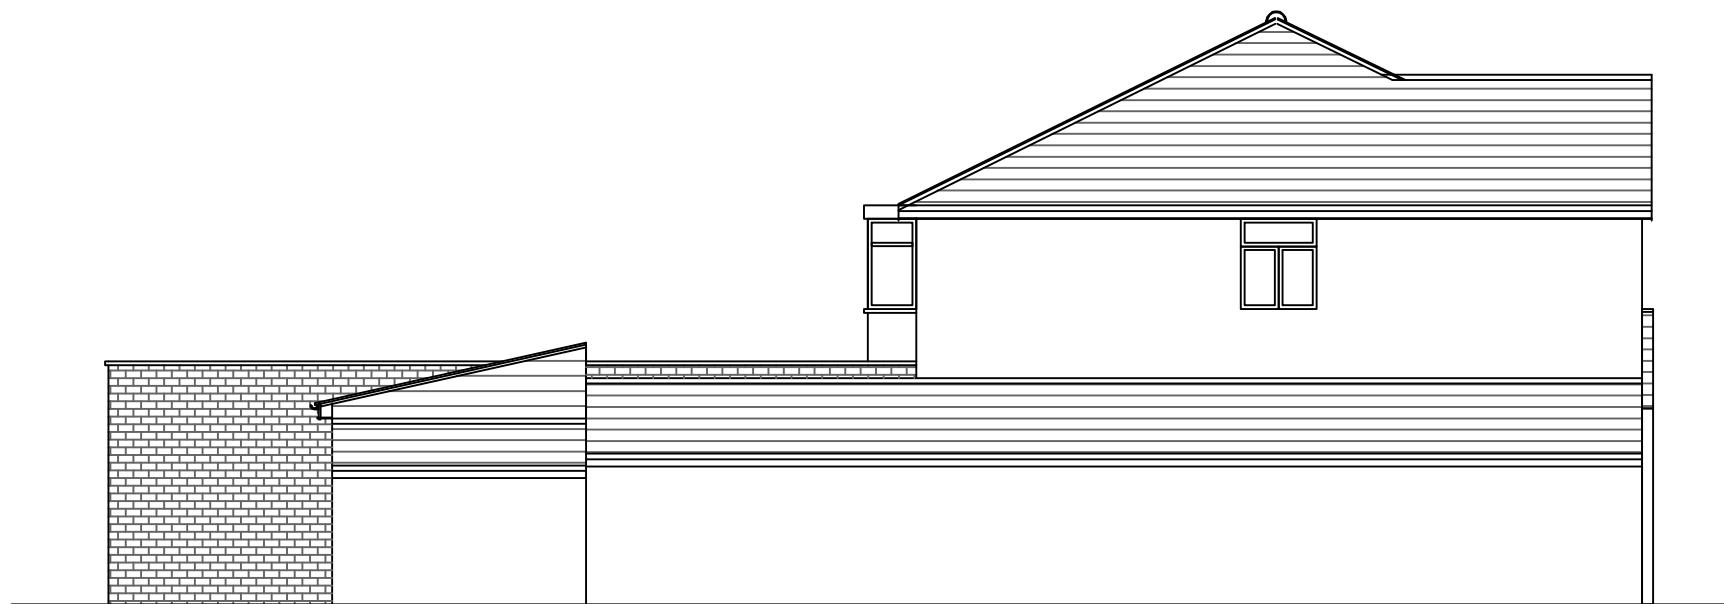


Proposed Side

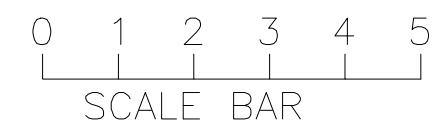


GENERAL NOTES	
1. All dimensions in millimetres (mm).	
2. Mains operated smoke alarms to all landings, in series and battery back up.	
3. Dimensions are to be obtained on site and not scaled off this plan applied for contractor only.	
4. Finished room dimensions may vary to those stated on this plan.	
5. Work although specified may not be part of the agreed schedule of works/contract.	
6. Any changes to this drawing must be advised/consulted by the Architect or Building Control Officer/Planning as applicable.	
7. Party Wall Agreements are deemed to be the responsibility of the client unless the Architect is specifically appointed under a separate agreement to undertake such matters.	
8. It is the responsibility of the client to seek full planning permission and full building regulations to be granted before any work starts.	
9. All structural members are calculated without the length of the bearing. It is the responsibility of the contractor to measure the required length of any structural member on site.	

PROPOSAL: FIRST FLOOR REAR EXTENSION	DATE: 21.01.2023
SCALE: 1:100	
DRAWING NUMBER: GLA-03L	
DRAWN: J.V	CHECK: R.K
REV:	

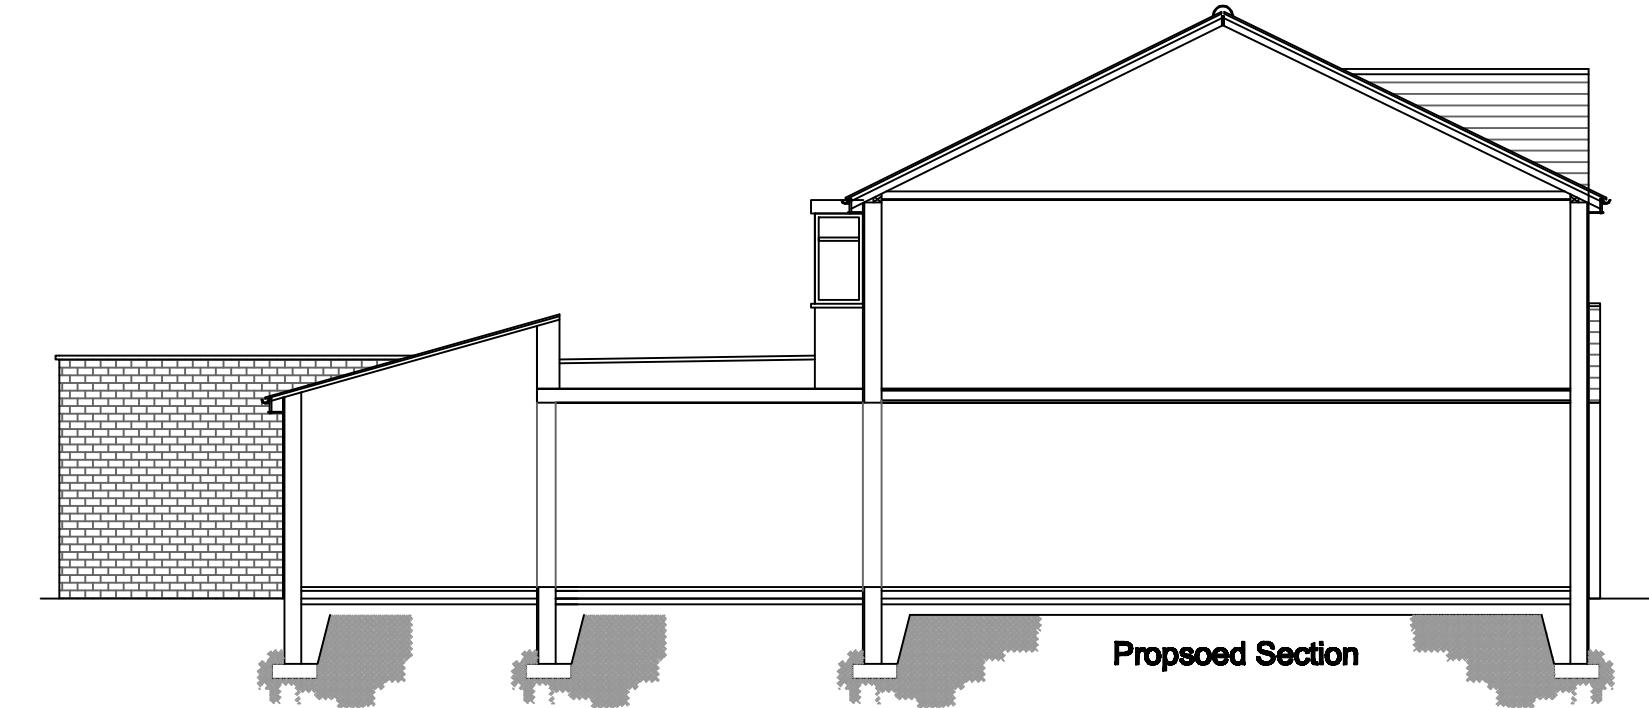

Proposed Section

0 1 2 3 4 5  
SCALE BAR

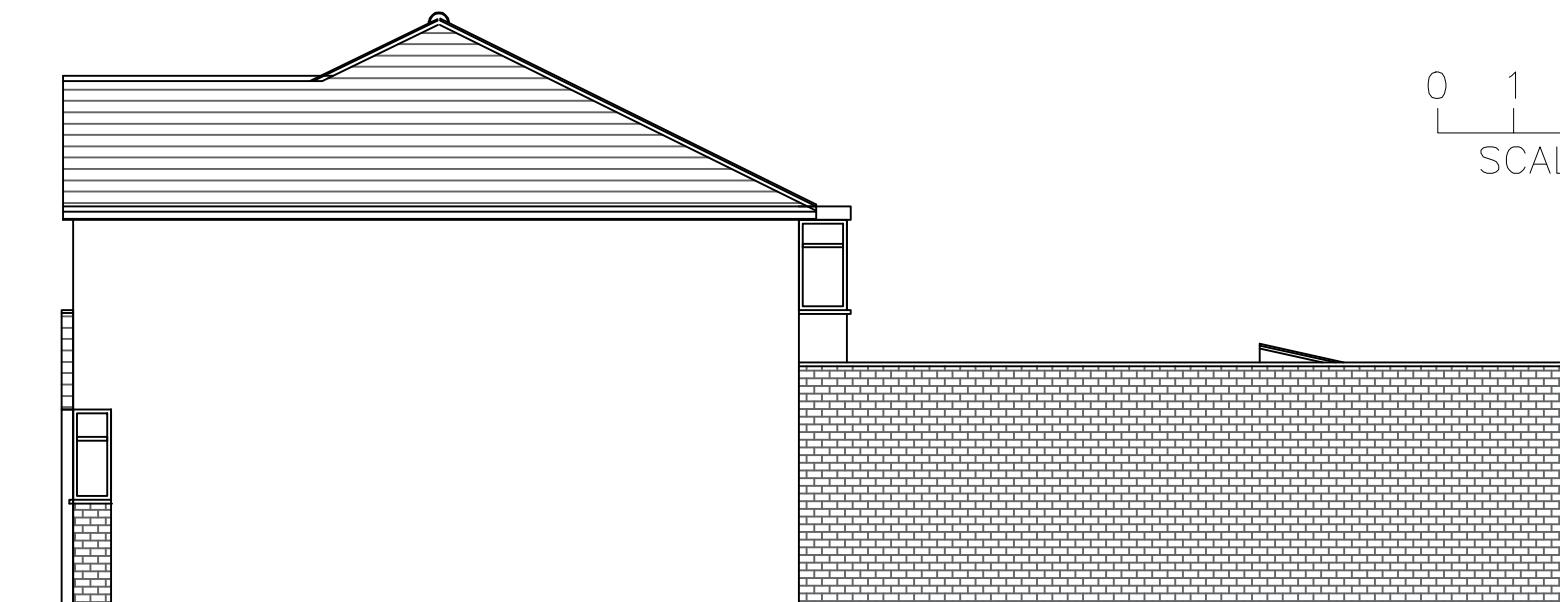

Proposed Side

GENERAL NOTES	
1. All dimensions in millimetres (mm).	
2. Marks operate from eaves to all landings, in series and battery back up.	
3. Dimensions are to be obtained on site and not scaled off this plan applied for contractor only.	
4. Finished room dimensions may vary to those stated on this plan.	
5. Work although specified may not be part of the agreed schedule of works/contract.	
6. Any changes to this drawing must be advised/consulted by the Architect or Building Control Officer/Planning as applicable.	
7. Party Wall Agreements are deemed to be the responsibility of the client unless the Architect is specifically appointed under a separate agreement to undertake such matters.	
8. It is the responsibility of the client to seek full planning permission and full building regulations to be granted before any work starts.	
9. All structural members are calculated without the length of the bearing. It is the responsibility of the contractor to measure the required length of any structural member on site.	



PROPOSAL: FIRST FLOOR REAR EXTENSION	DATE: 21.01.2023
SCALE: 1:100	
DRAWING NUMBER: GLA-04L	
DRAWN: J.V	CHECK: R.K
REV:	


SITE ADDRESS:  
78 ROSEVILLE ROAD,  
HAYES MIDDLESEX  
UB3 4QZ



Proposed Rear



Existing Front


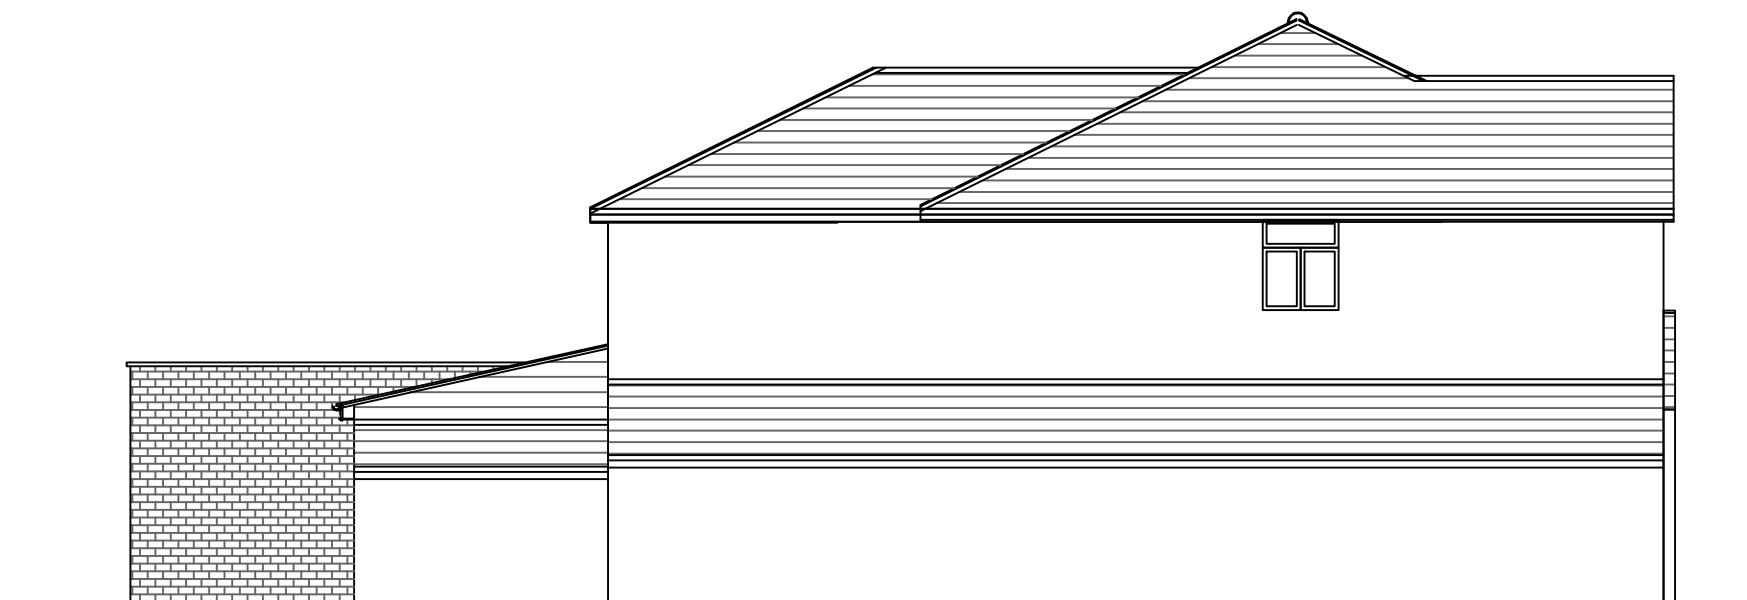


Proposed Side

0 1 2 3 4 5  
SCALE BAR



GENERAL NOTES	
1. All dimensions in millimetres (mm).	
2. Mains operated smoke alarms to all landings, in series and battery back up.	
3. Dimensions are to be obtained on site and not scaled off this plan applied for contractor only.	
4. Finished room dimensions may vary to those stated on this plan.	
5. Work although specified may not be part of the agreed schedule of works/contract.	
6. Any changes to this drawing must be advised/consulted by the Architect or Building Control Officer/Planning as applicable.	
7. Party Wall Agreements are deemed to be the responsibility of the client unless the Architect is specifically appointed under a separate agreement to undertake such matters.	
8. It is the responsibility of the client to seek for full planning permission and full building regulations to be granted before any work start.	
9. All structural members are calculated without the length of the bearing. It is the responsibility of the contractor to measure the required length of any structural member on site.	

PROPOSAL: FIRST FLOOR REAR EXTENSION	DATE: 21.01.2023
SCALE: 1:100	
DRAWING NUMBER: GLA-07L	
DRAWN: J.V	CHECK: R.K
REV:	

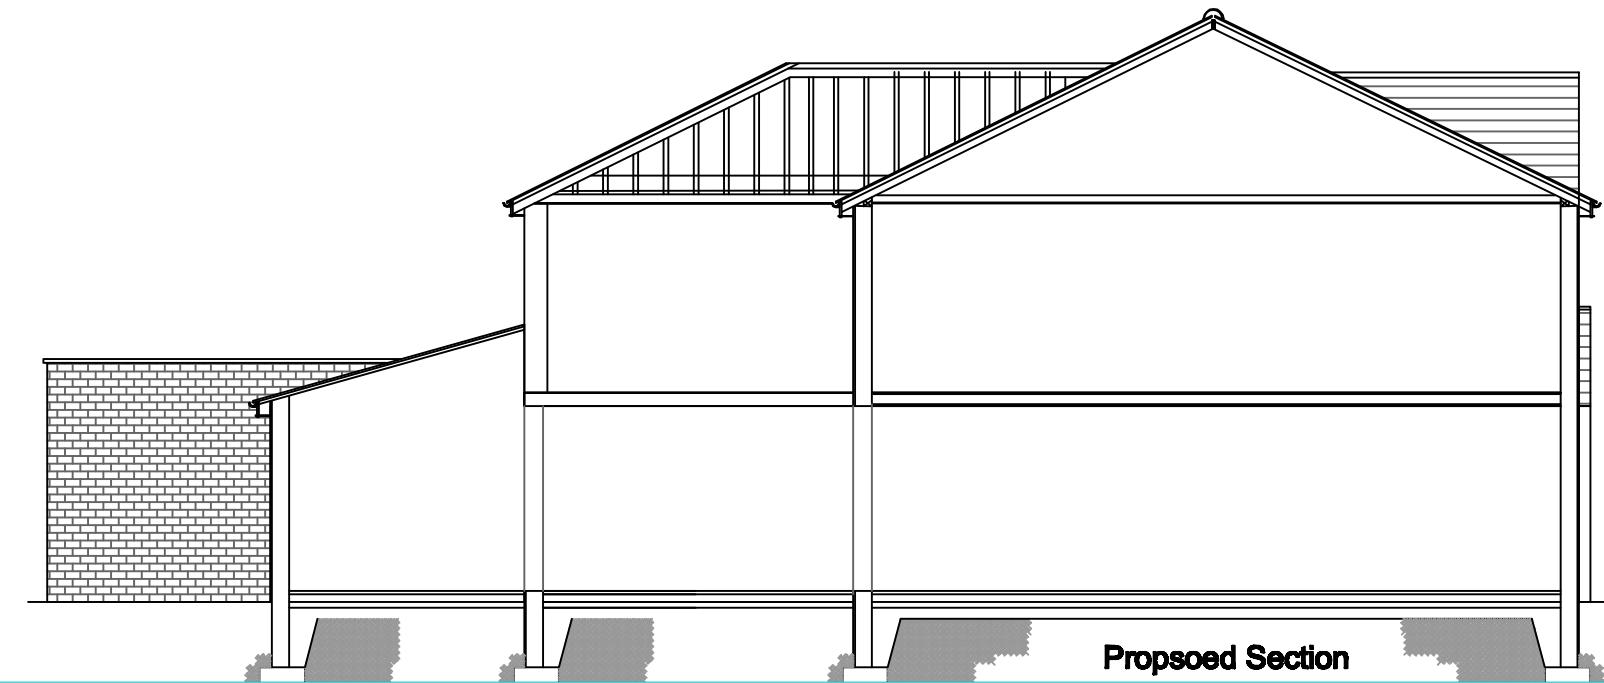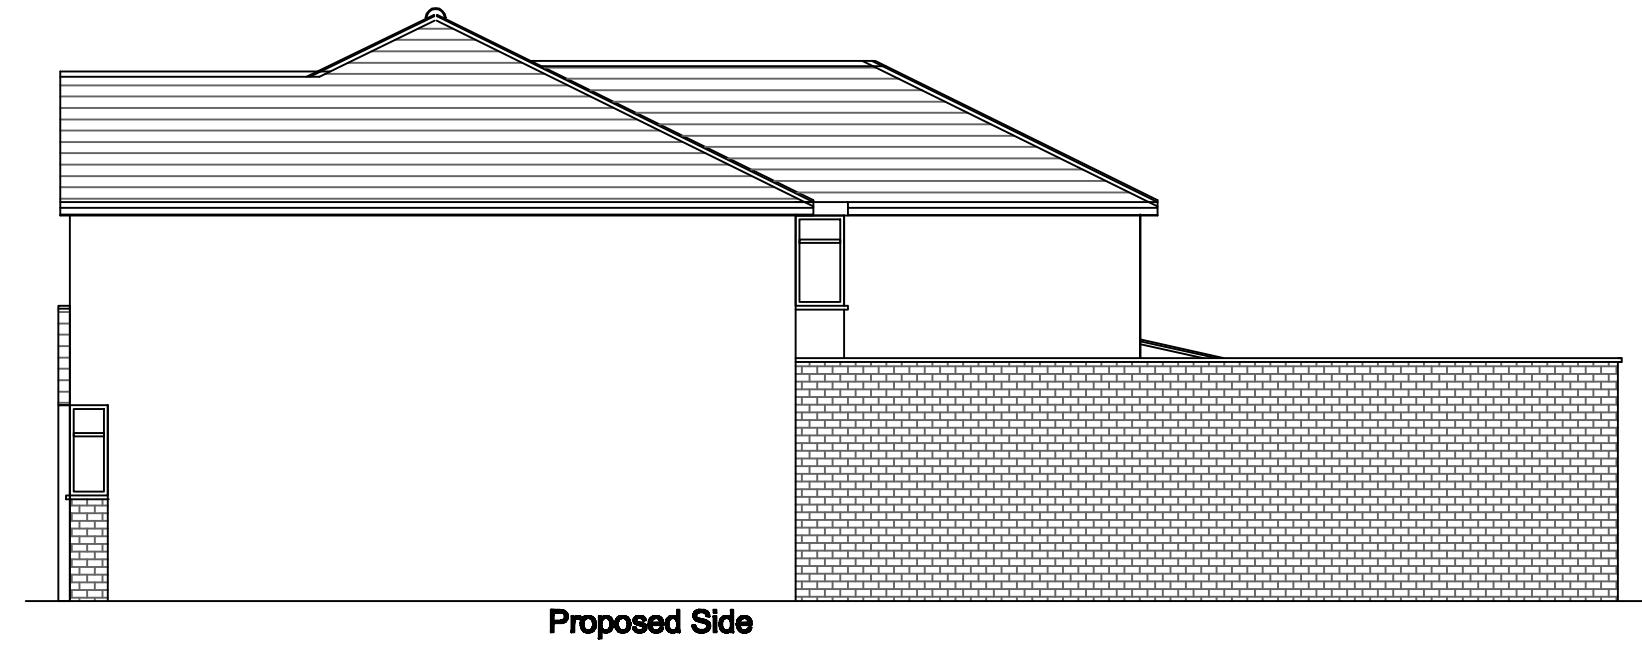

GENERAL NOTES	
1. All dimensions in millimetres (mm).	
2. Mains operated smoke alarms to all landings, in series and battery back up.	
3. Dimensions are to be obtained on site and not scaled off this plan applied for contractor only.	
4. Finished room dimensions may vary to those stated on this plan.	
5. Work although specified may not be part of the agreed schedule of works/contract.	
6. Any changes to this drawing must be advised/consulted by the Architect or Building Control Officer/Planning as applicable.	
7. Party Wall Agreements are deemed to be the responsibility of the client unless the Architect is specifically appointed under a separate agreement to undertake such matters.	
8. It is the responsibility of the client to seek full planning permission and full building regulations to be granted before any work starts.	
9. All structural members are calculated without the length of the bearing. It is the responsibility of the contractor to measure the required length of any structural member on site.	


PROPOSAL: FIRST FLOOR REAR EXTENSION	DATE: 21.01.2023
SCALE: 1:100	
DRAWING NUMBER: GLA-081	
DRAWN: J.V	CHECK: R.K
REV:	

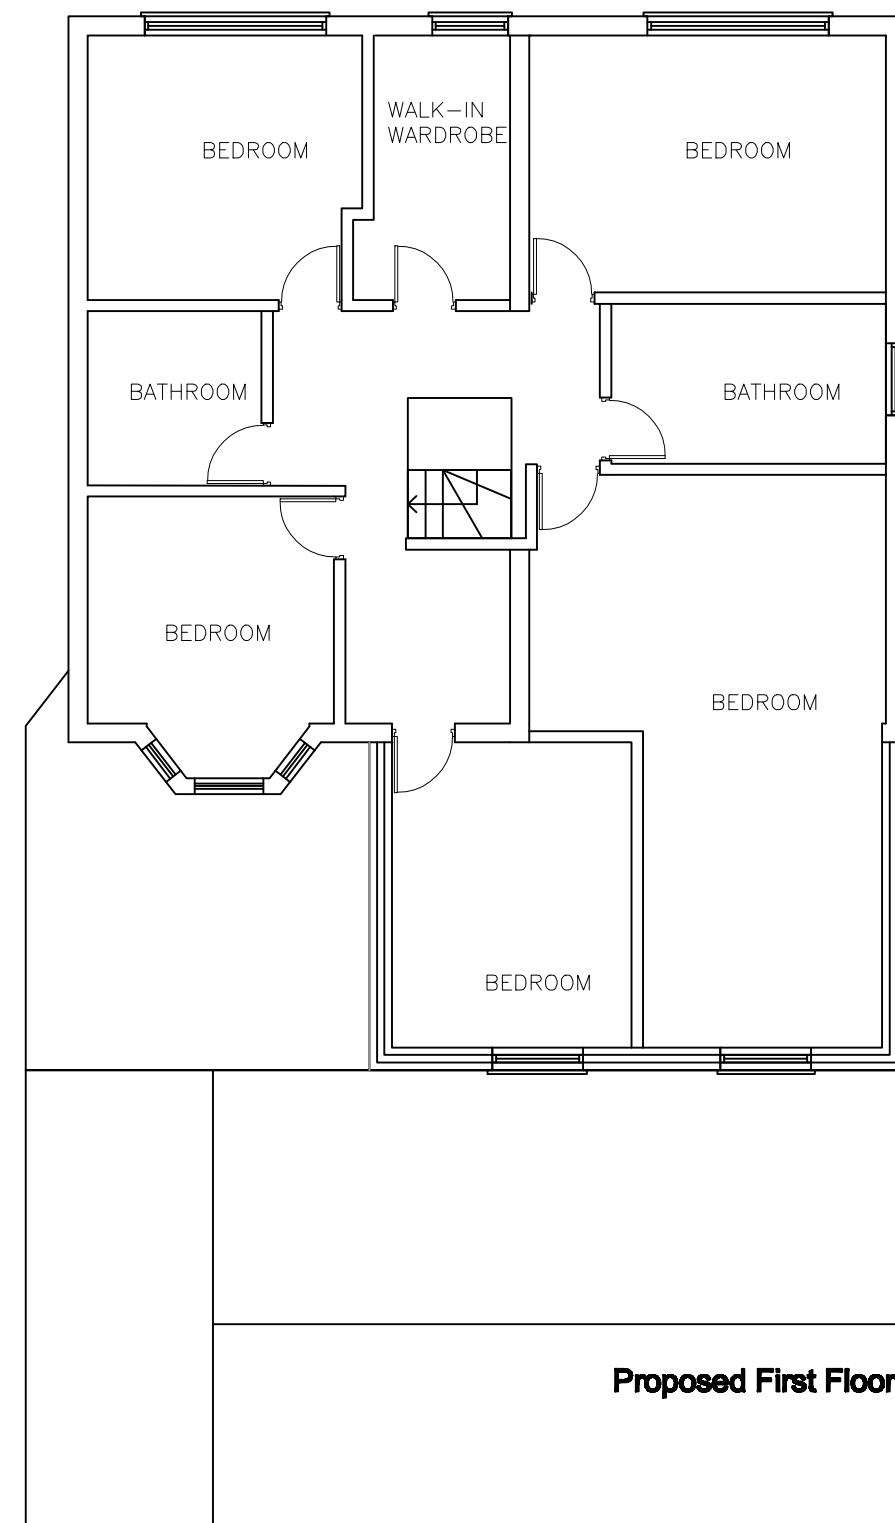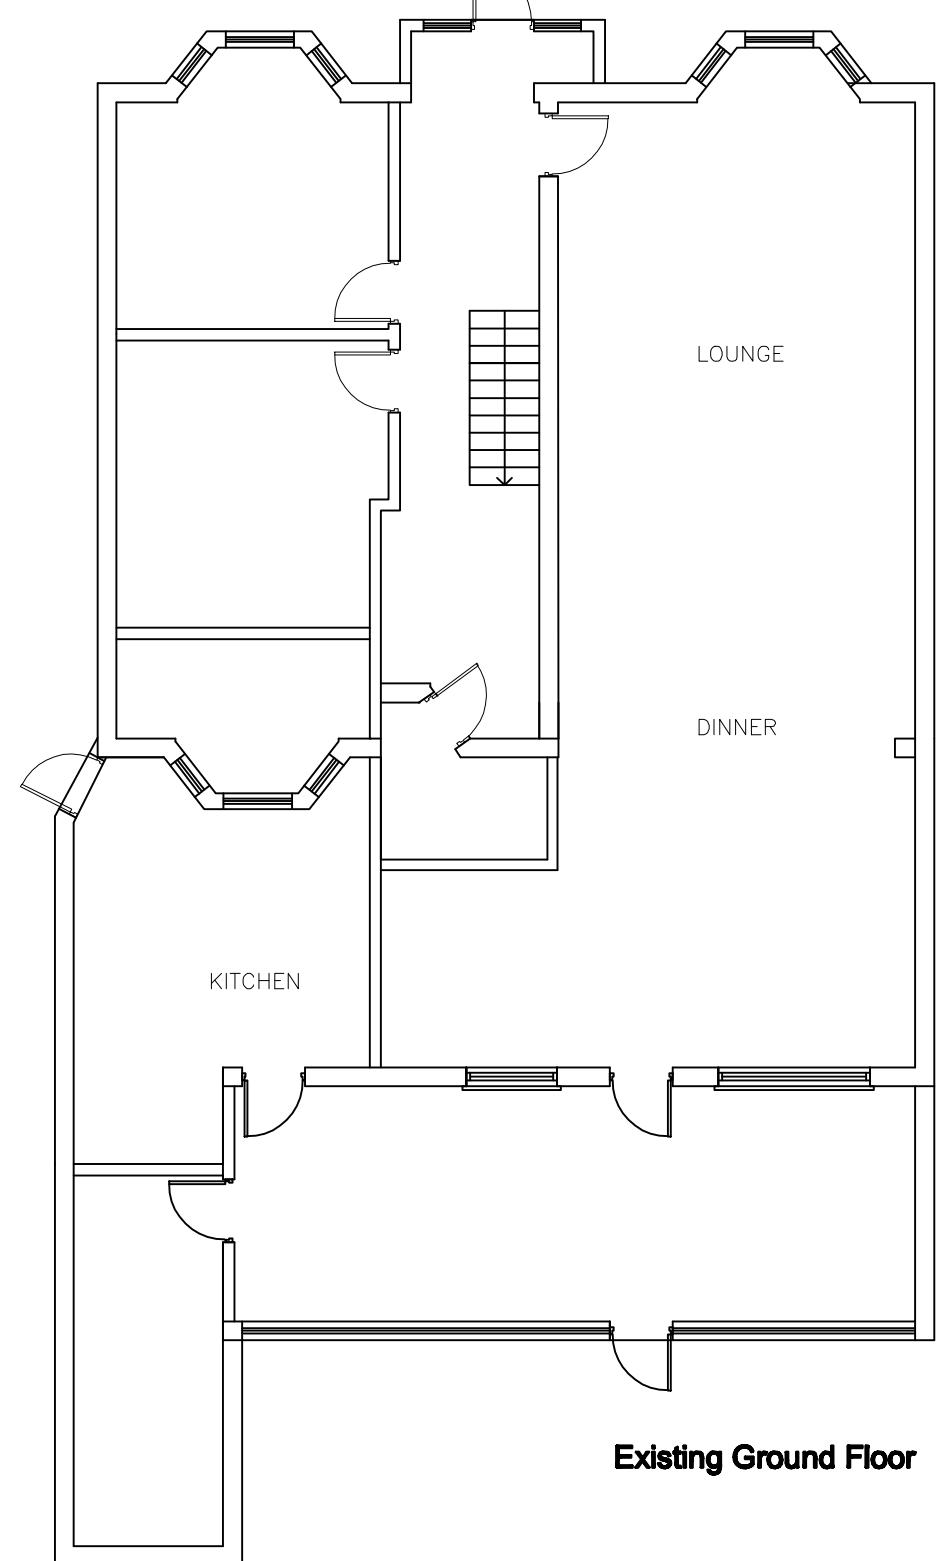

0 1 2 3 4 5  
SCALE BAR

GENERAL NOTES	
1. All dimensions in millimetres (mm).	
2. Mains operated smoke alarms to all landings, in series and battery back up.	
3. Dimensions are to be obtained on site and not scaled off this plan applied for contractor only.	
4. Finished room dimensions may vary to those stated on this plan.	
5. Work although specified may not be part of the agreed schedule of works/contract.	
6. Any changes to this drawing must be advised/consulted by the Architect or Building Control Officer/Planning as applicable.	
7. Party Wall Agreements are deemed to be the responsibility of the client unless the Architect is specifically appointed under a separate agreement to undertake such matters.	
8. It is the responsibility of the client to seek for full planning permission and full building regulations to be granted before any work start.	
9. All structural members are calculated without the length of the bearing. It is the responsibility of the contractor to measure the required length of any structural member on site.	

PROPOSAL: FIRST FLOOR REAR EXTENSION	DATE: 21.01.2023
SCALE: 1:100	
DRAWING NUMBER: GLA-05L	
DRAWN: J.V	CHECK: R.K
REV:	

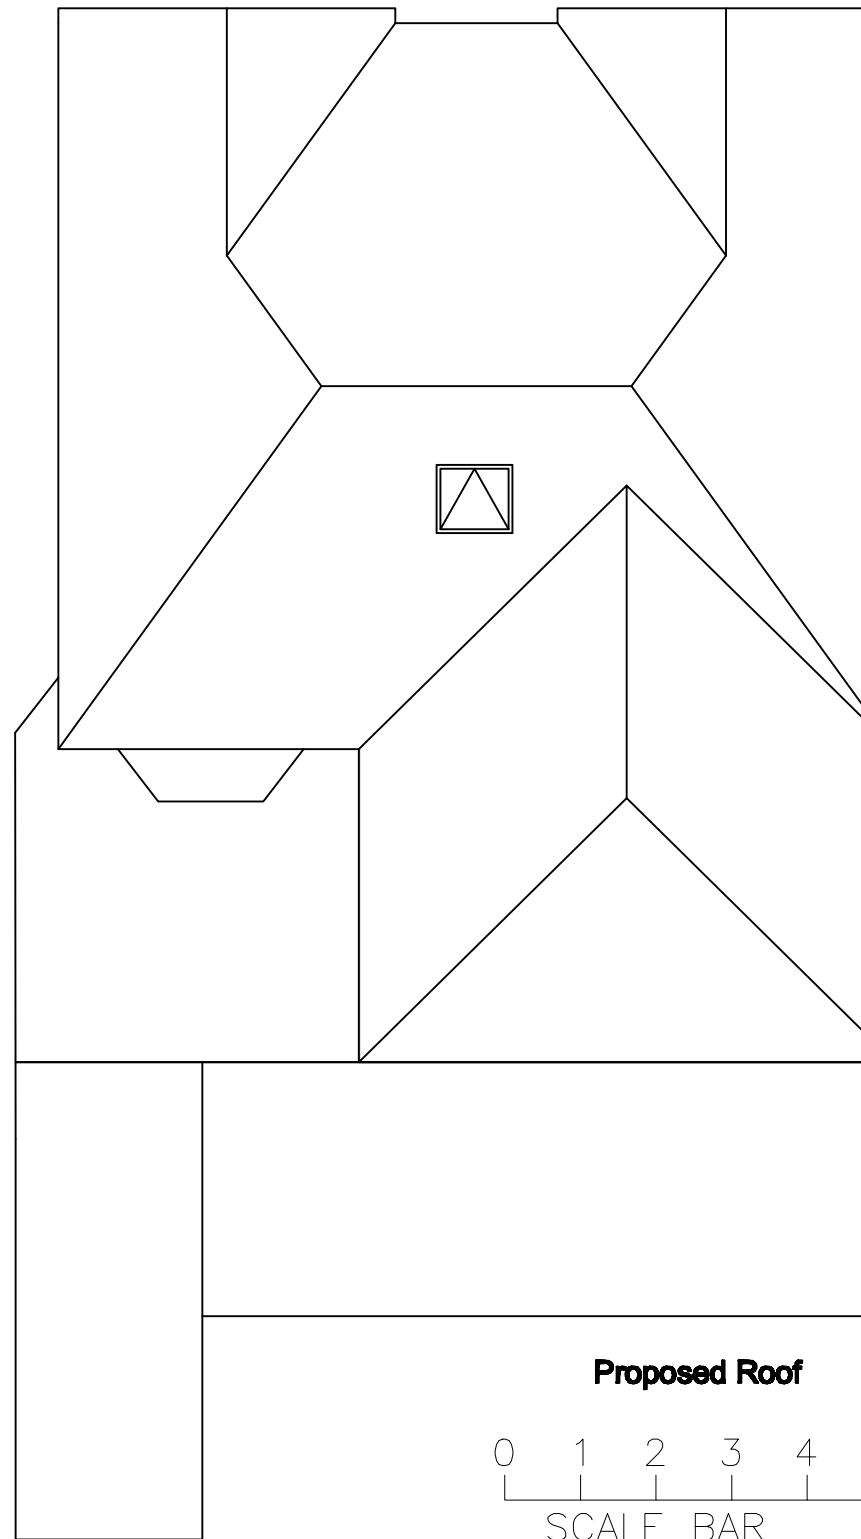

GENERAL NOTES	
1. All dimensions in millimetres (mm).	
2. Mains operated smoke alarms to all landings, in series and battery back up.	
3. Dimensions are to be obtained on site and not scaled off this plan applied for contractor only.	
4. Finished room dimensions may vary to those stated on this plan.	
5. Work although specified may not be part of the agreed schedule of works/contract.	
6. Any changes to this drawing must be advised/consulted by the Architect or Building Control Officer/Planning as applicable.	
7. Party Wall Agreements are deemed to be the responsibility of the client unless the Architect is specifically appointed under a separate agreement to undertake such matters.	
8. It is the responsibility of the client to seek for full planning permission and full building regulations to be granted before any work start.	
9. All structural members are calculated without the length of the bearing. It is the responsibility of the contractor to measure the required length of any structural member on site.	

PROPOSAL: FIRST FLOOR REAR EXTENSION	DATE: 21.01.2023
SCALE: 1:100	
DRAWING NUMBER: GLA-06L	
DRAWN: J.V	CHECK: R.K
REV:	