


new conservation style velux rooflights

new hipped roof dormer with lead cheeks
pitch and tile finish as existing roof

new flat rooflight to
existing crown roof
over bathroom area

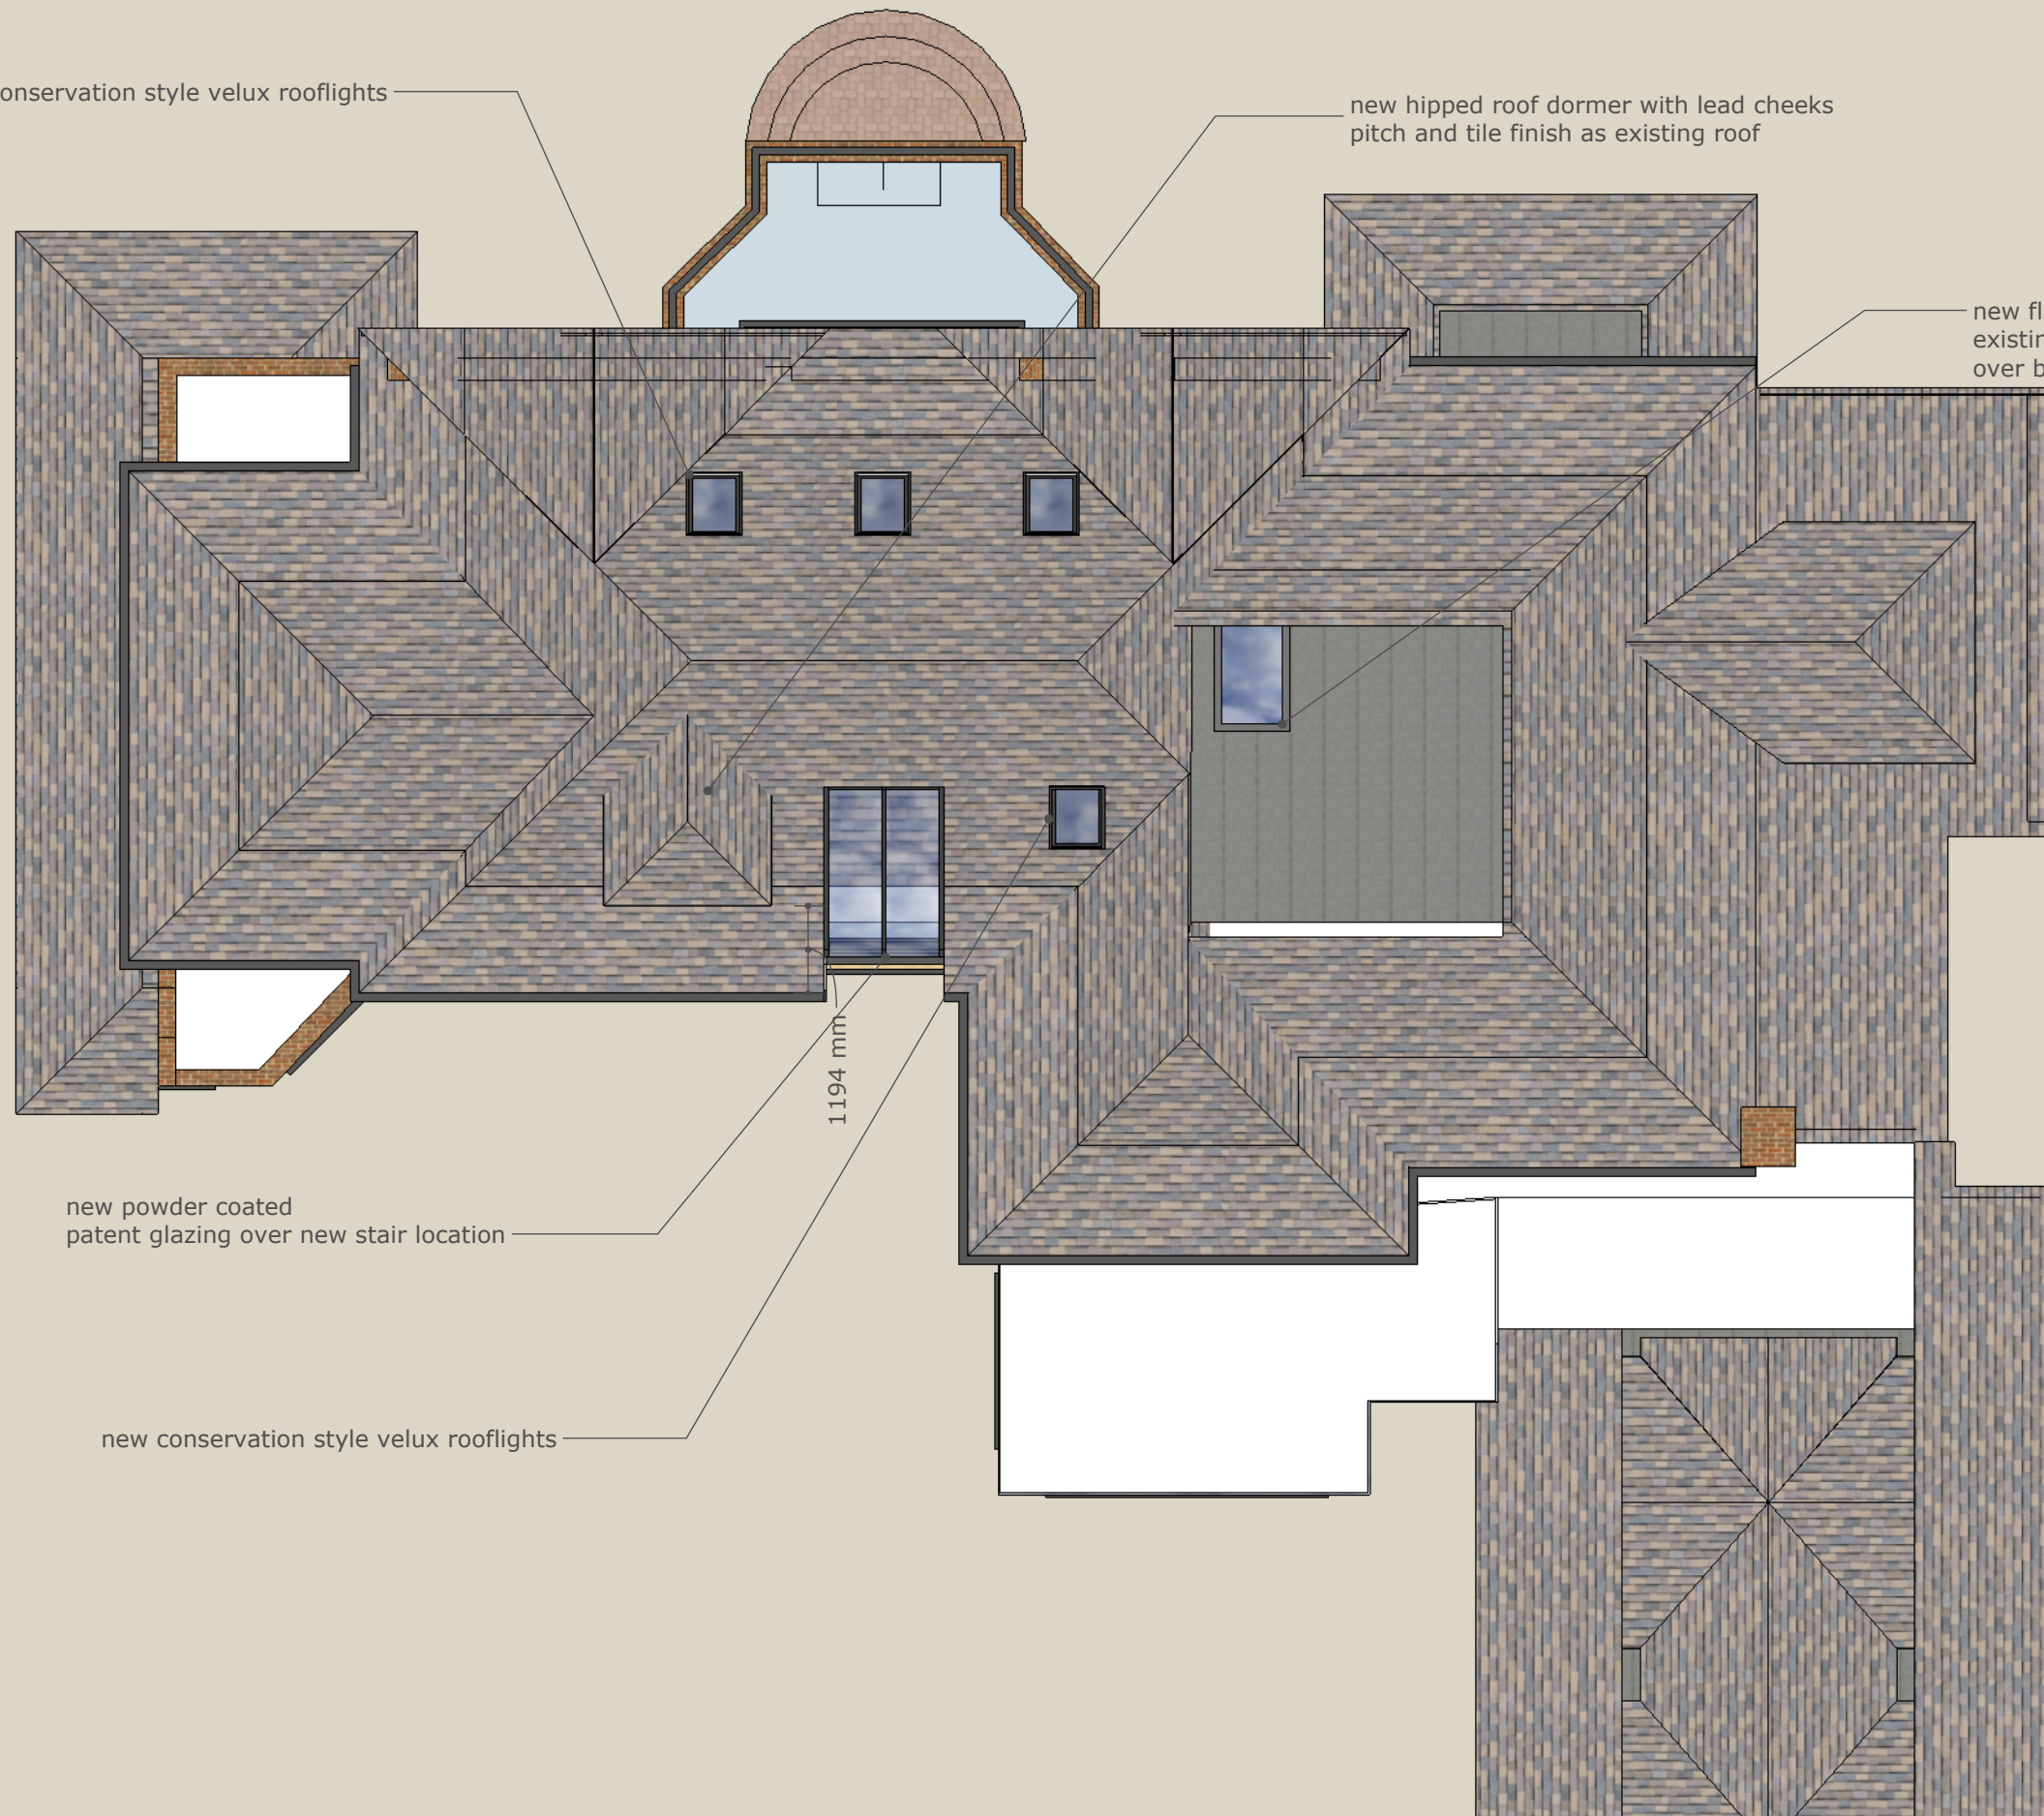

new powder coated
patent glazing over new stair location

new conservation style velux rooflights

1194 mm