


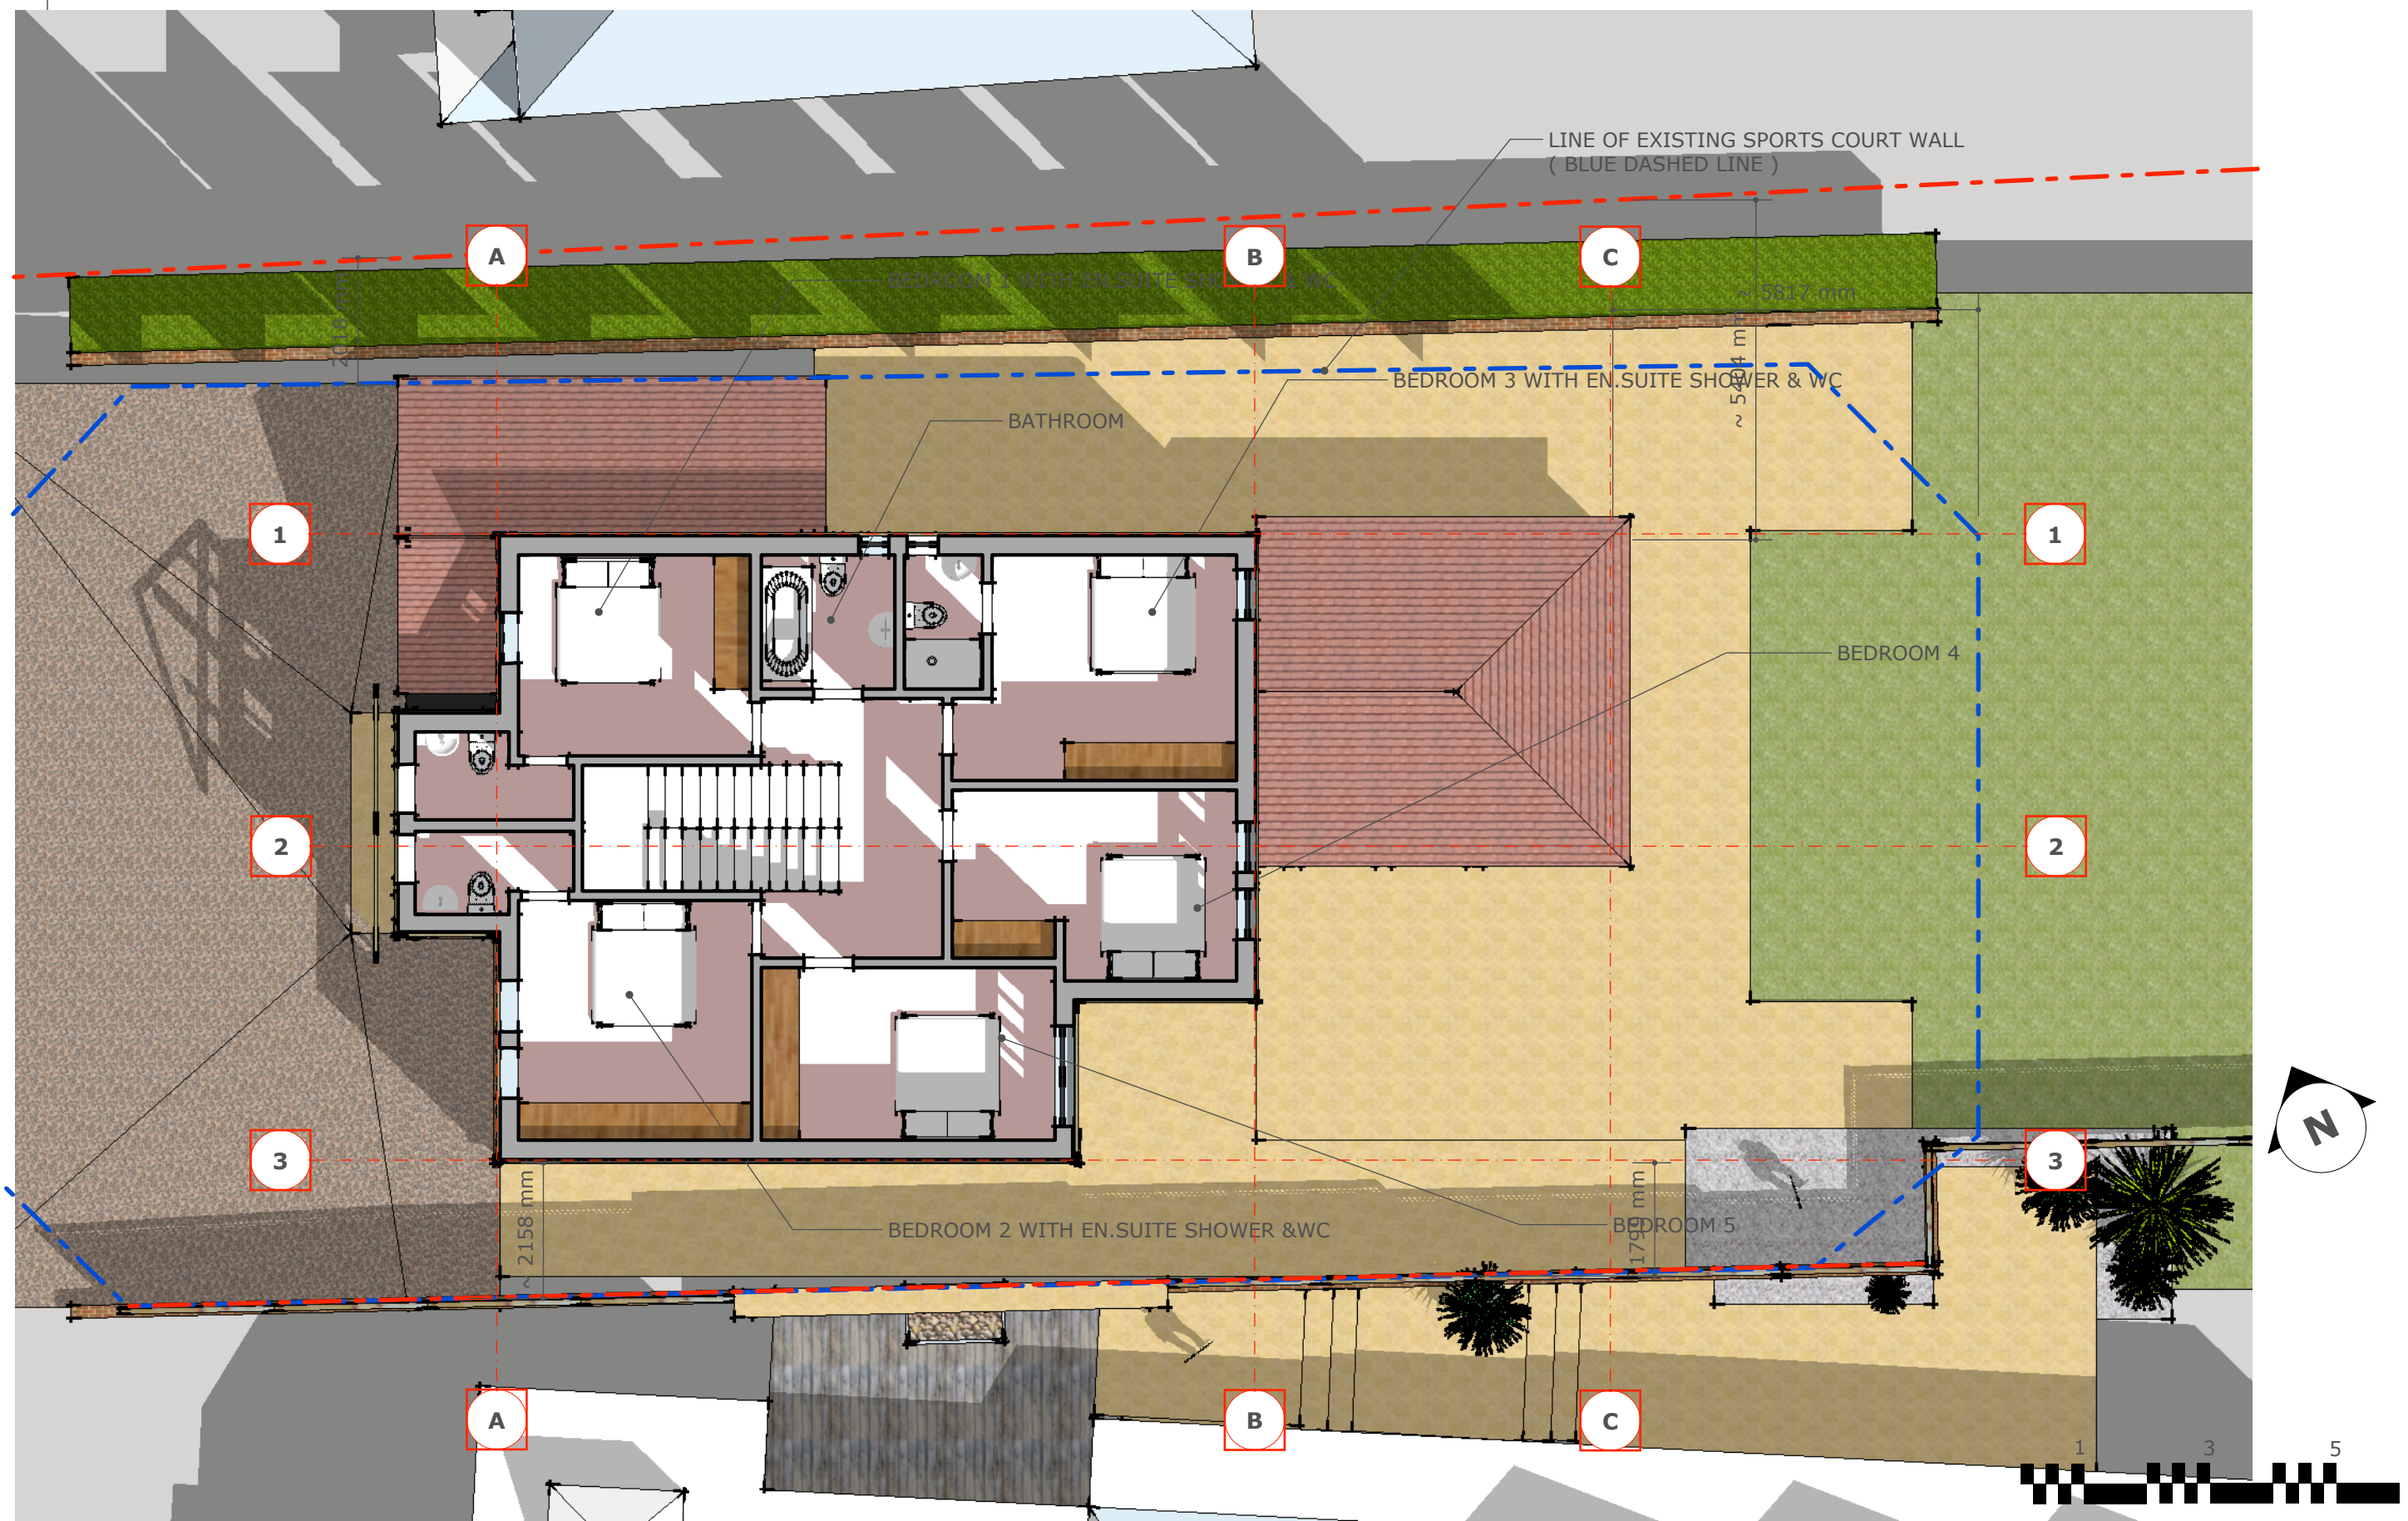

PROPOSED FIRST FLOOR LAYOUT - 1.100