


PROPOSED SIDE ELEVATION- SOUTH WEST - 1.100

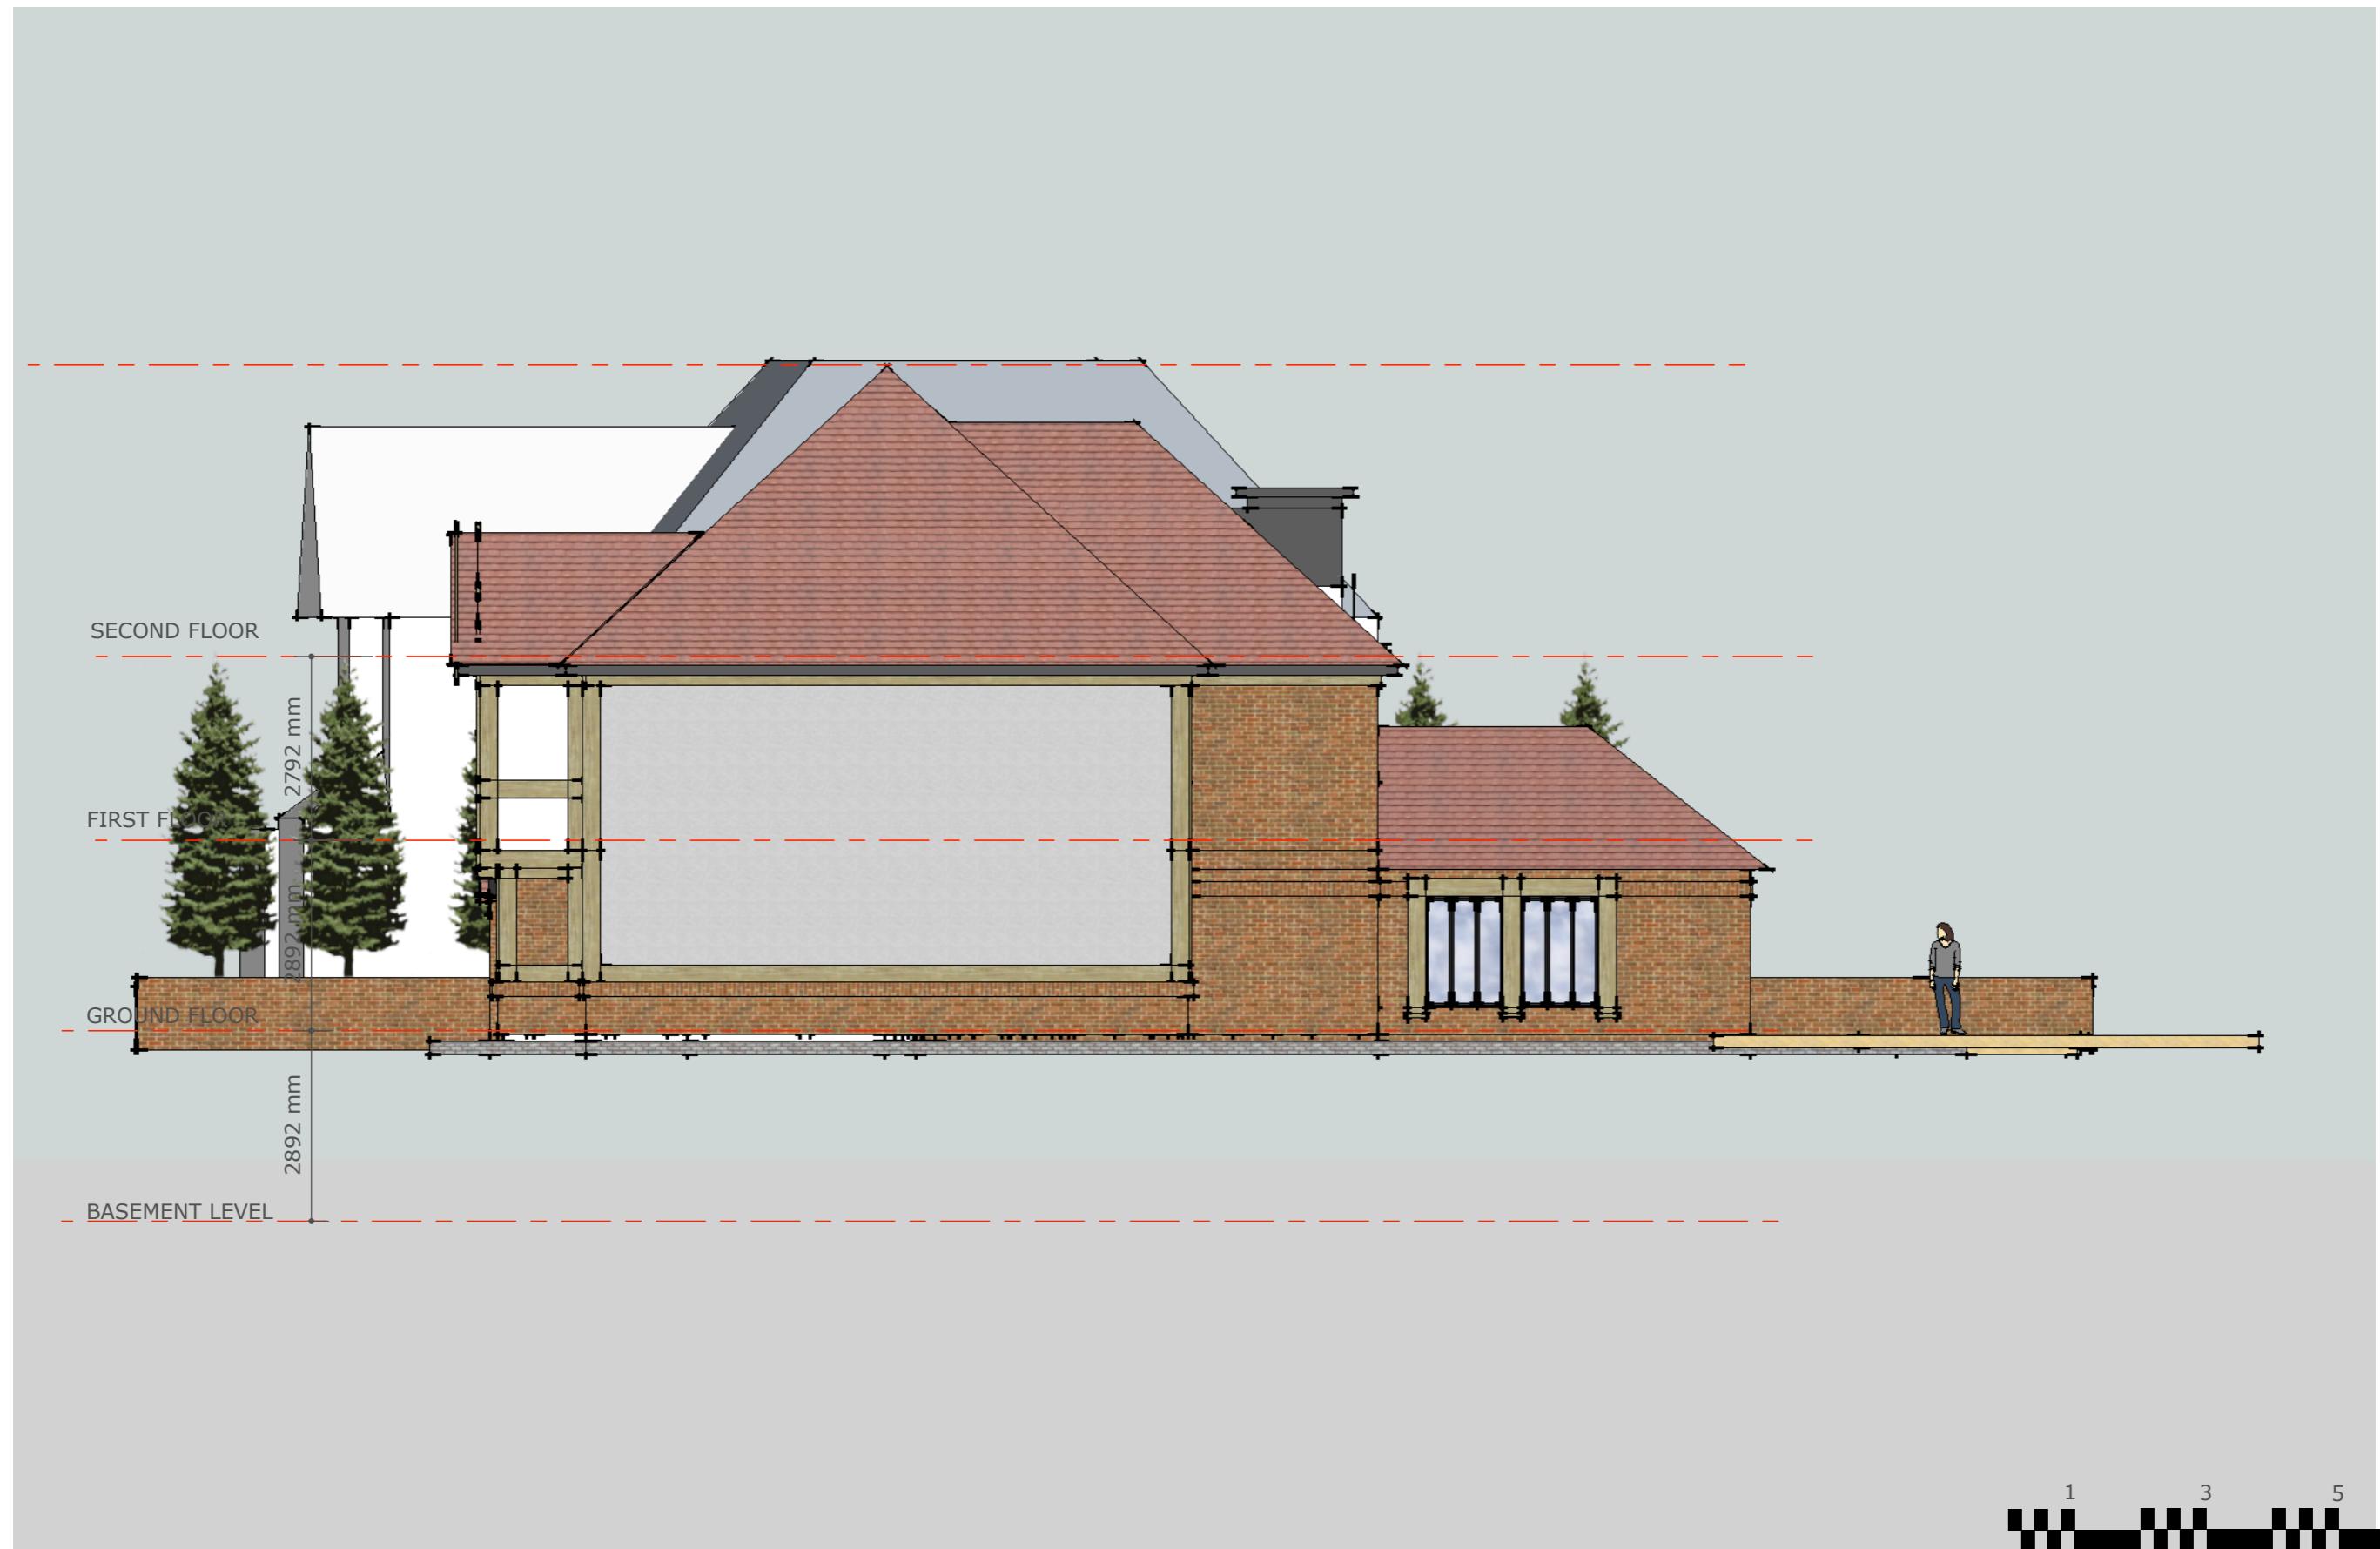

PROPOSED SIDE ELEVATION- SOUTH WEST - GROUND LEVELS AND BOUNDARY OMITTED - 1.100