

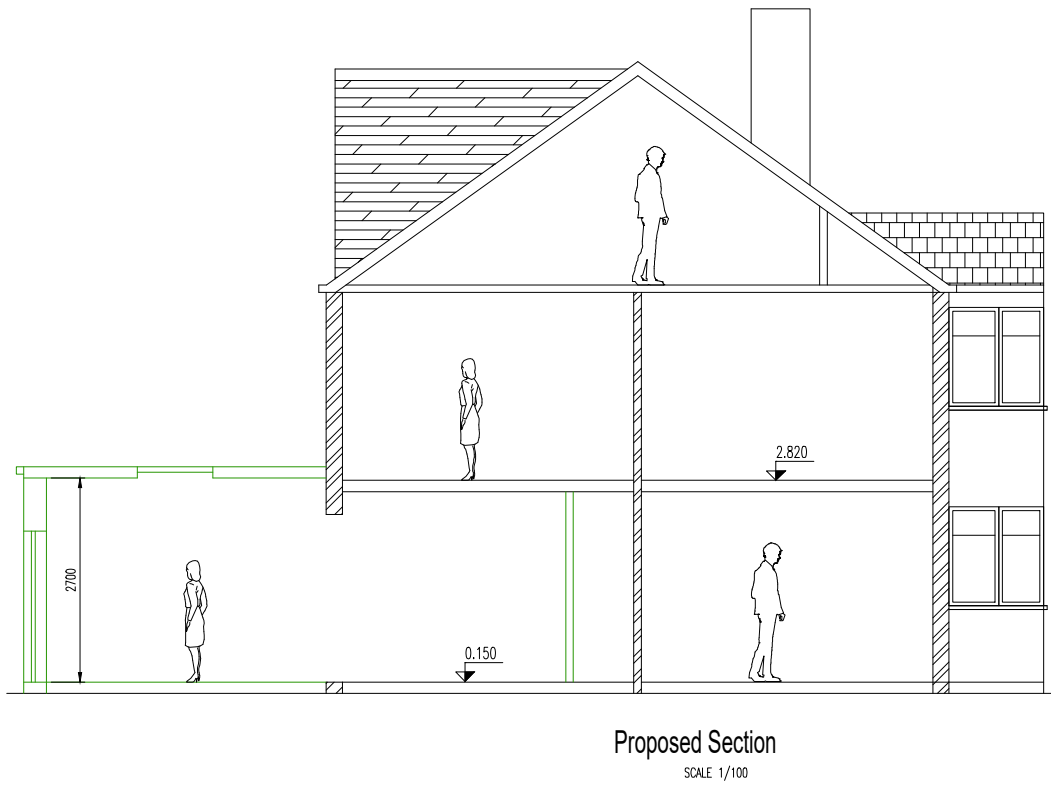
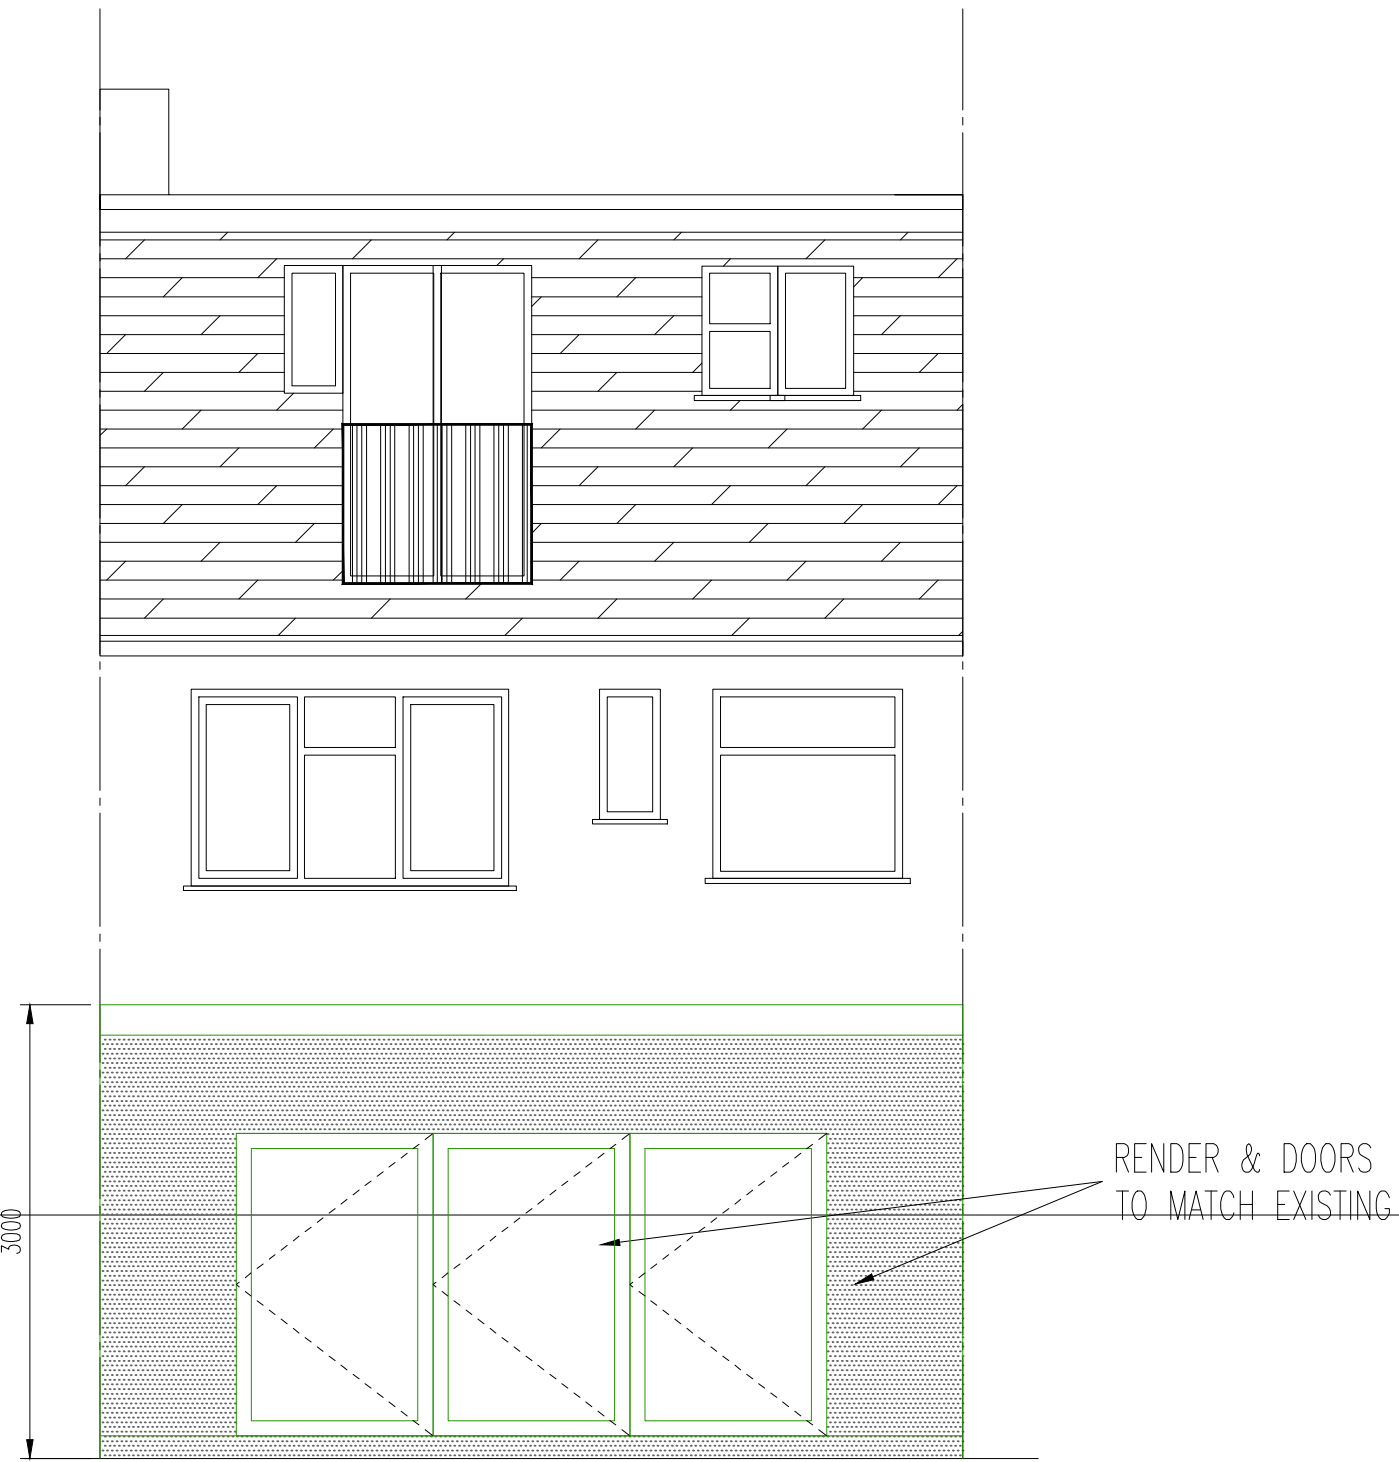
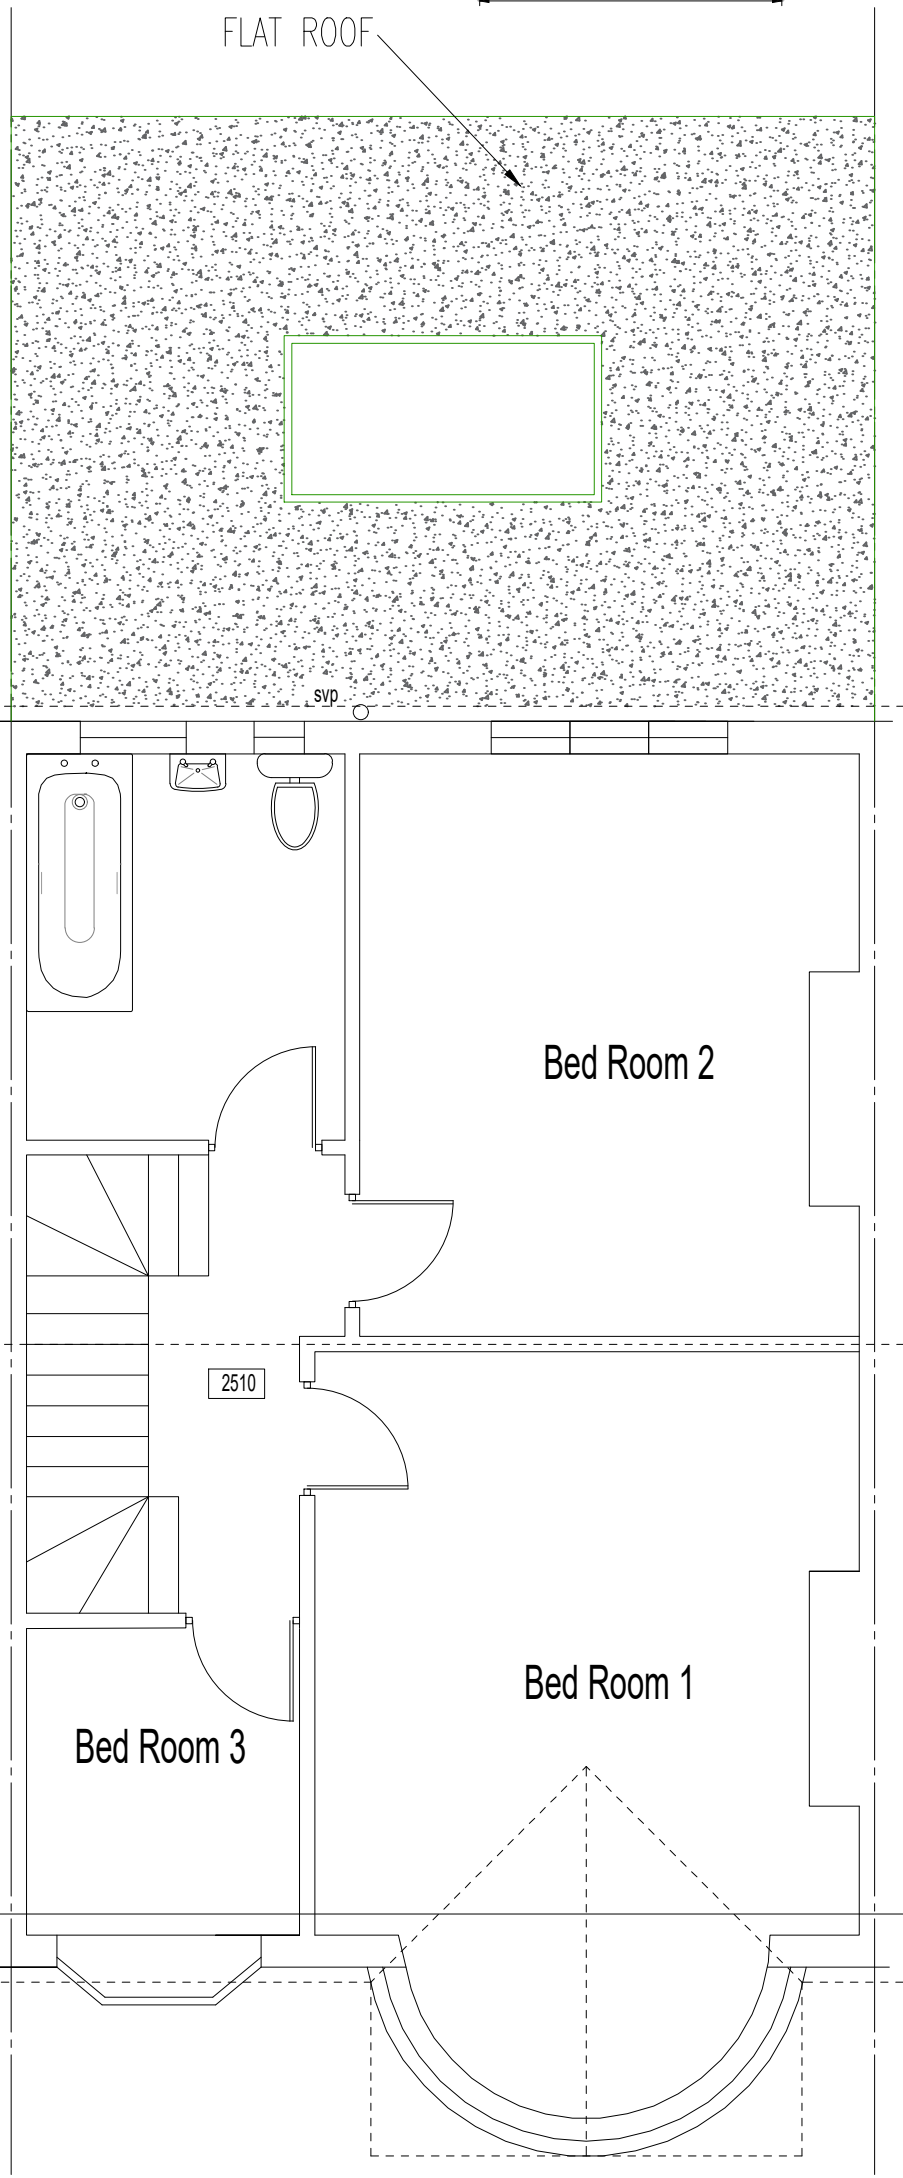
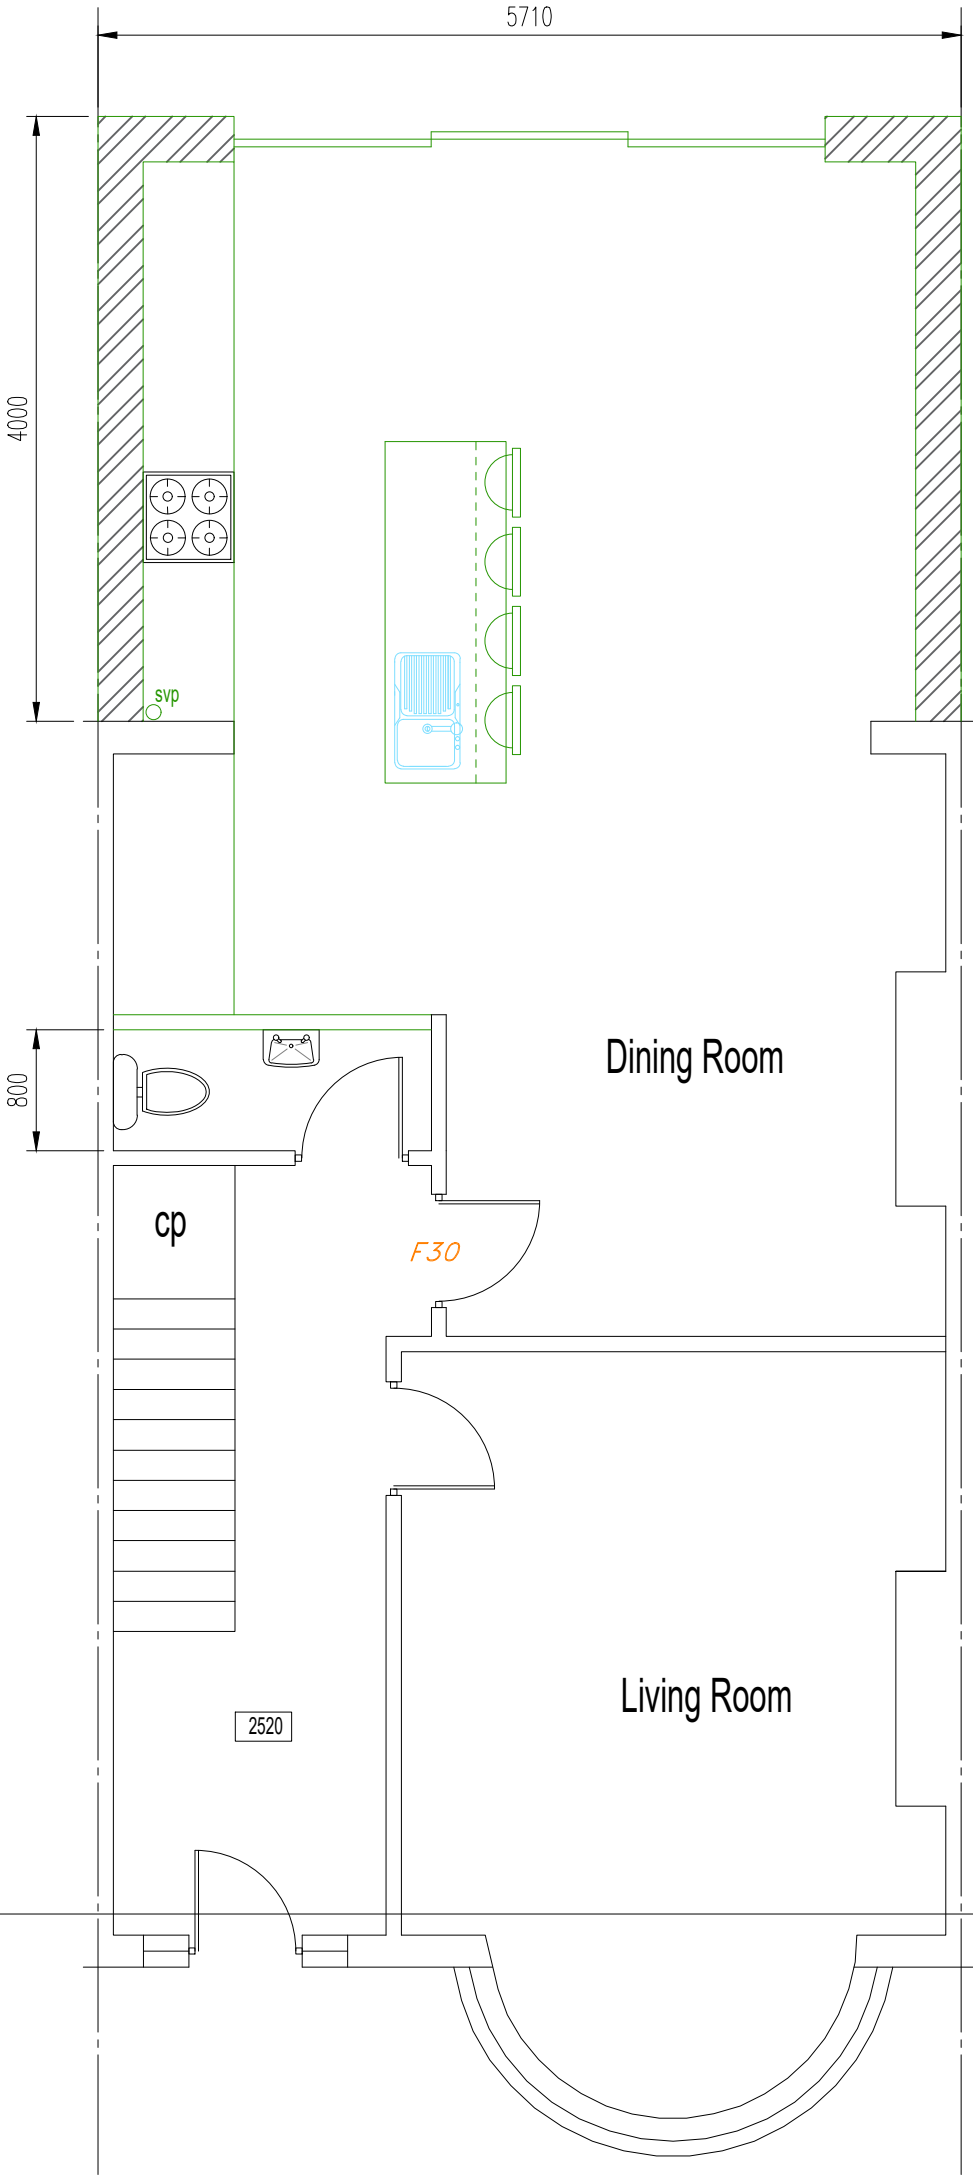
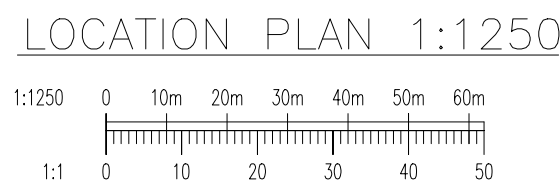
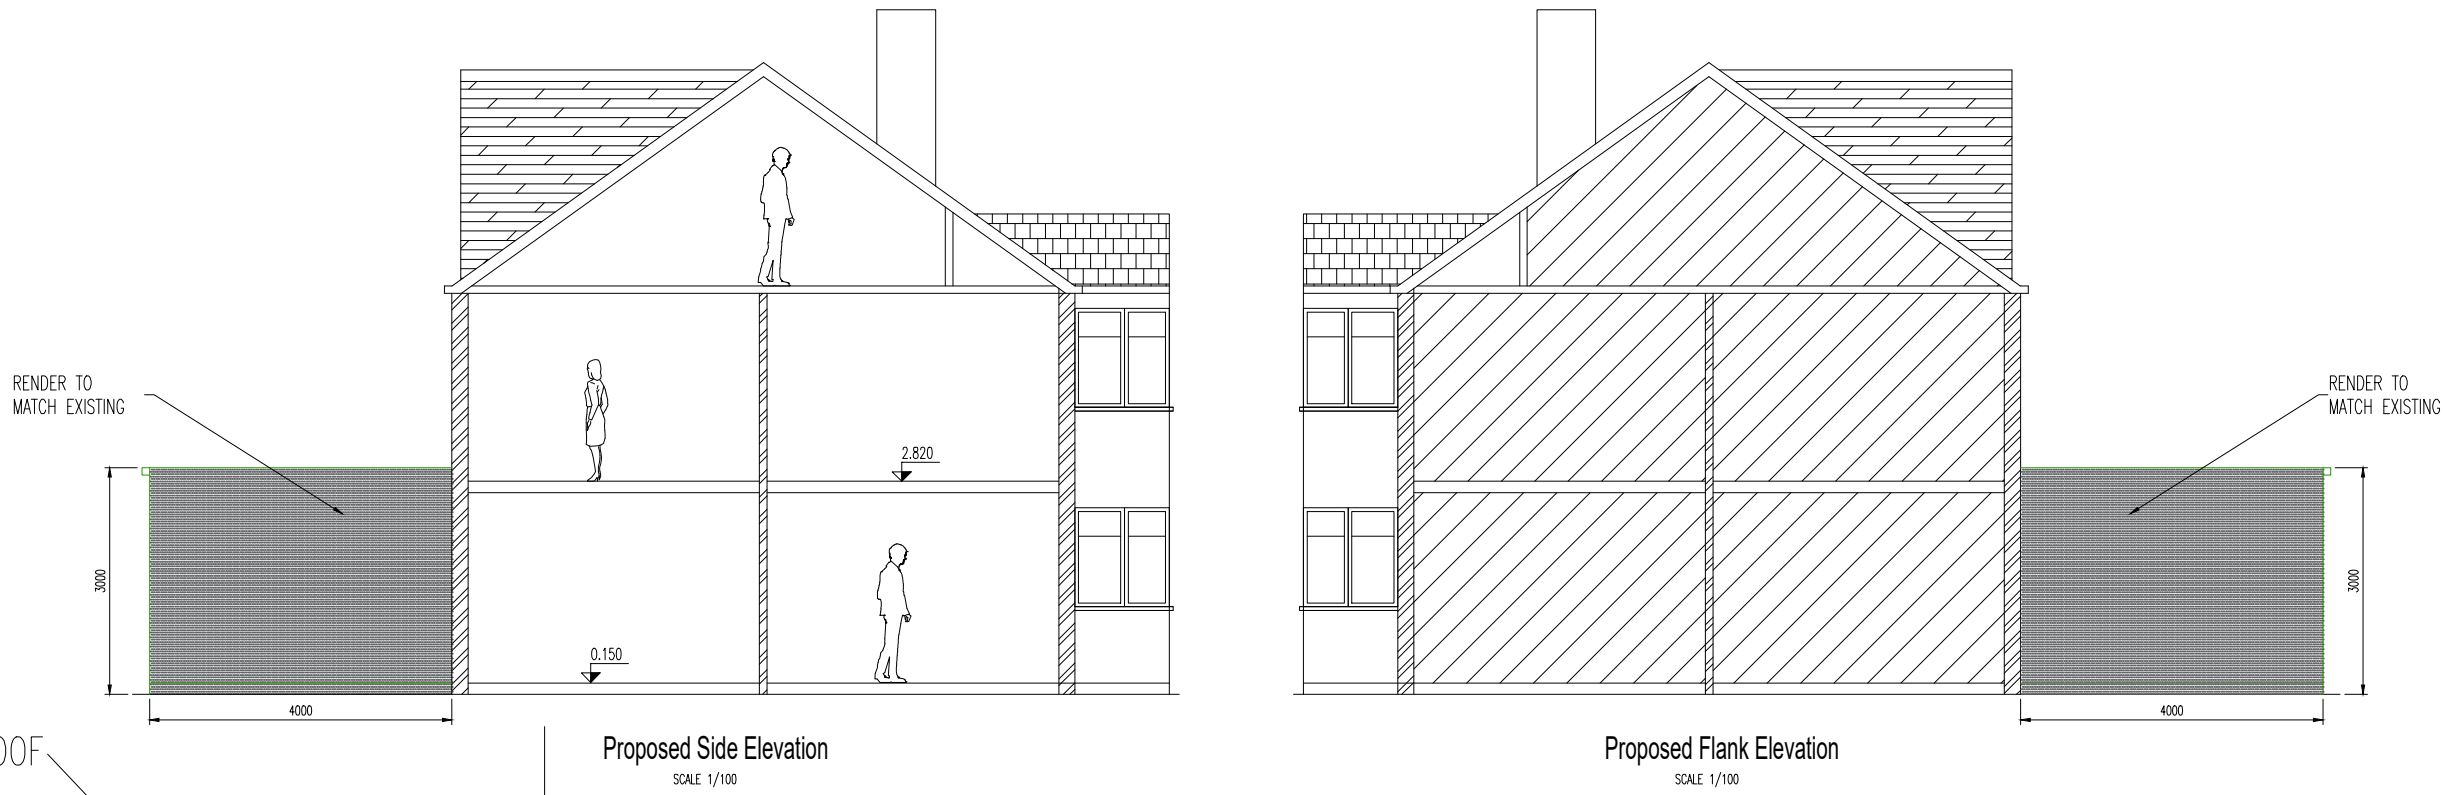
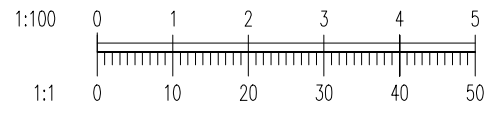
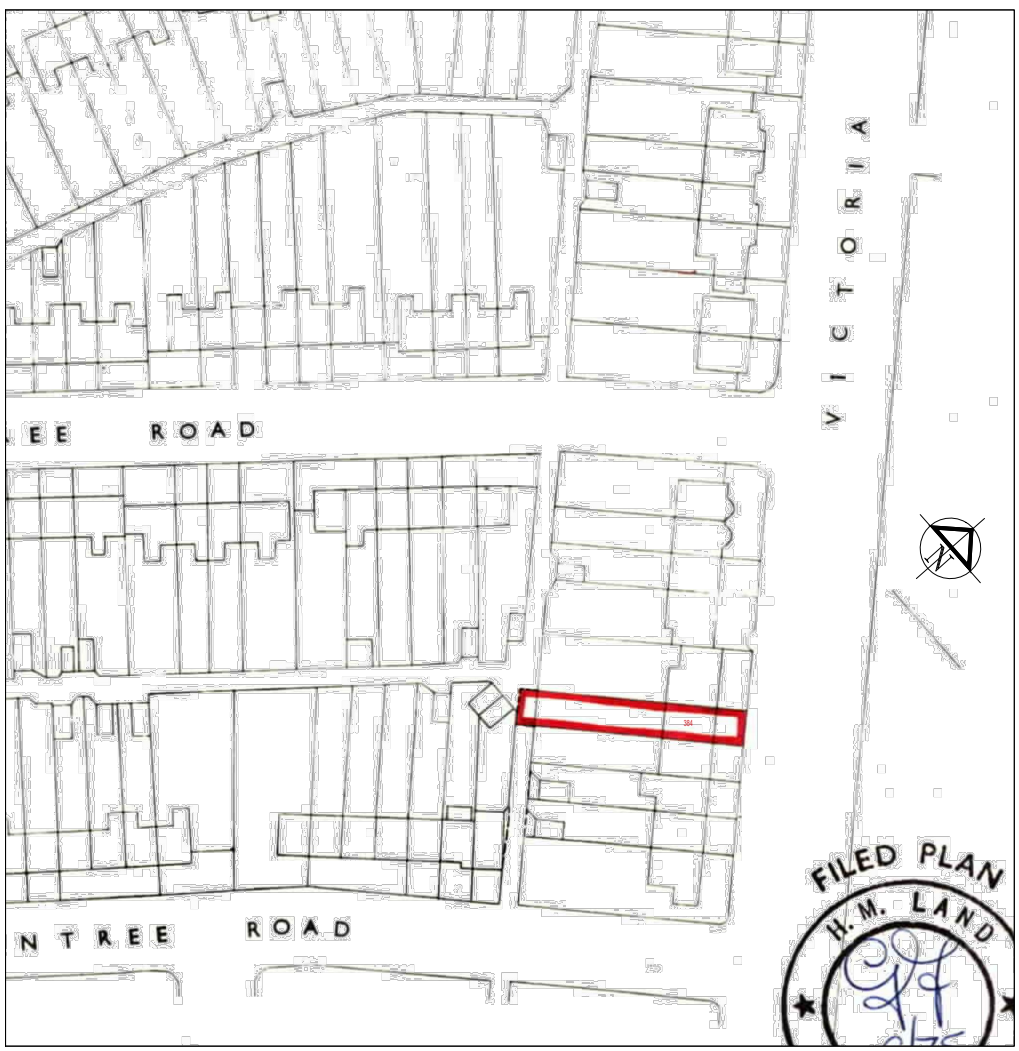
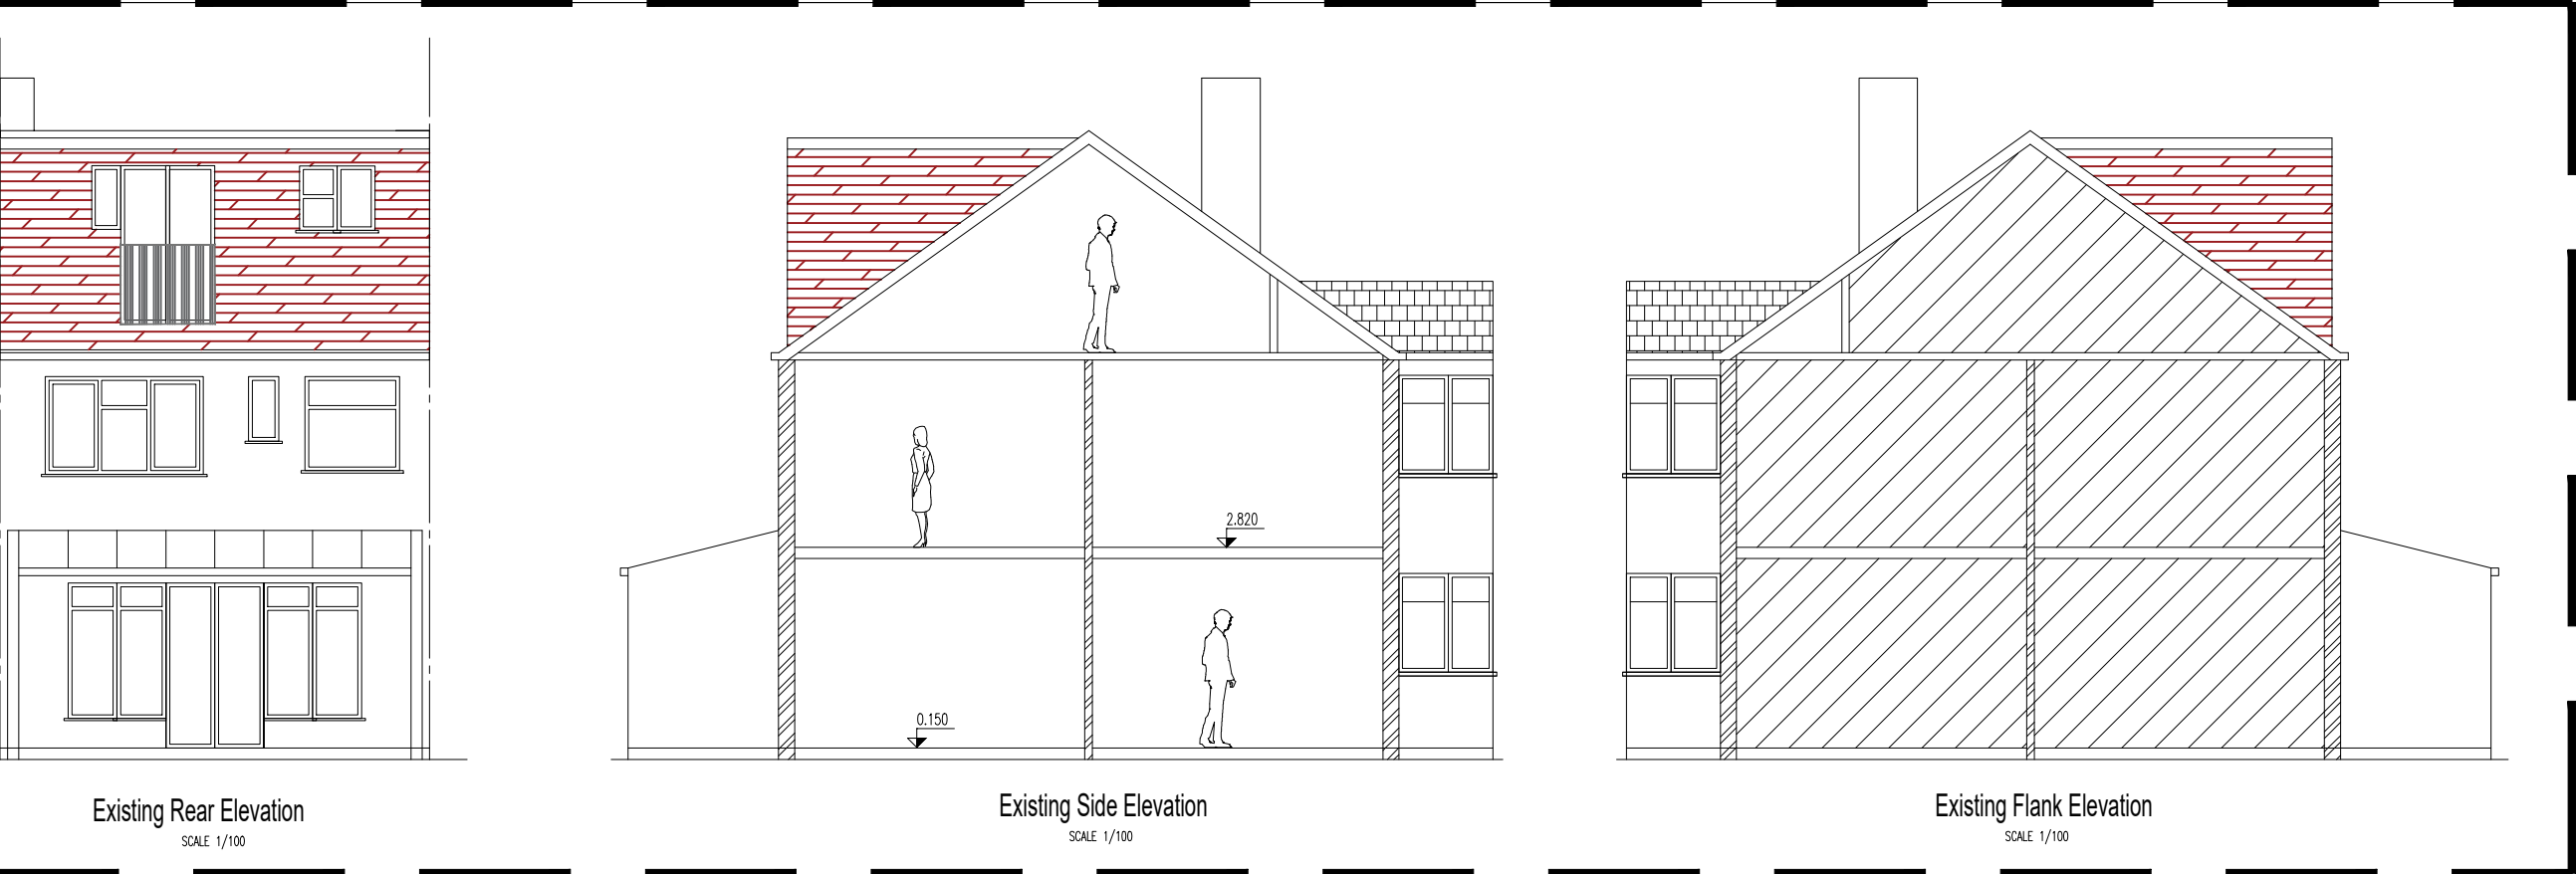


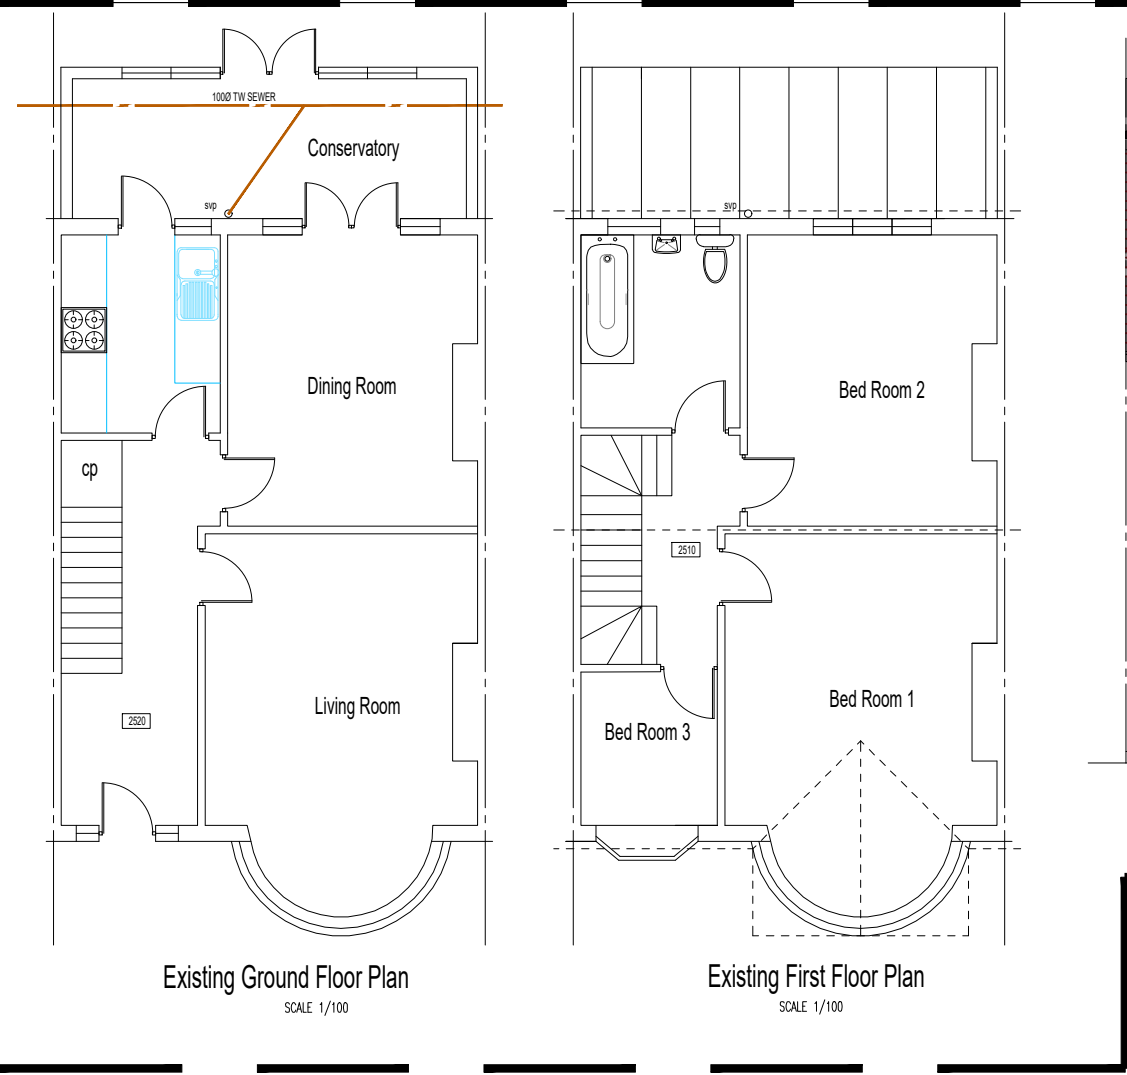

BLOCK PLAN 1:200

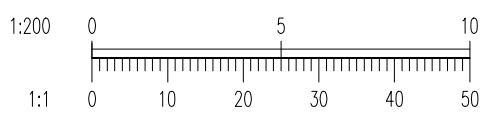

GENERAL NOTES

Contractors must verify all dimensions before starting work and any discrepancies are to be reported to A. Lundie. All survey information has been provided by A. Lundie.

1. This drawing is to be read in conjunction with all relevant planning application documents.

REV.	DATE	DESCRIPTION	BY
A03	28.05.24	EXTENSION SIZE REVISED TO SUIT CLIENT REQUEST ON THE PHONE.	AKL
A02	15.11.23	FLAT ROOF AND REVISED LAYOUT AMENDED TO SUIT CLIENTS PIC'S.	AKL
A01	14.11.23	ISSUED FOR PLANNING	AKL

AMENDMENTS	
PROJECT:-	REAR EXTENSION
TITLE:-	384 VICTORIA ROAD LONDON HA4 0EP EXISTING & PROPOSED
CLIENT:-	Lee

Drew Design
29 Lloyds Way, Beckenham BR3 3OT
Telephone: 07985 408 155

PLANNING			
Designed by:-	A. LUNDIE	Checked by:-	Lee
Drawn by:-	A. LUNDIE	Date:-	Nov 2023
Computer File No:-	AKL/01/EX&PRO	Project No:-	
Scale:-	A1 @ AS SHOWN	Computer File No:-	01
Revision			

VICTORIA 01/2023

A03