




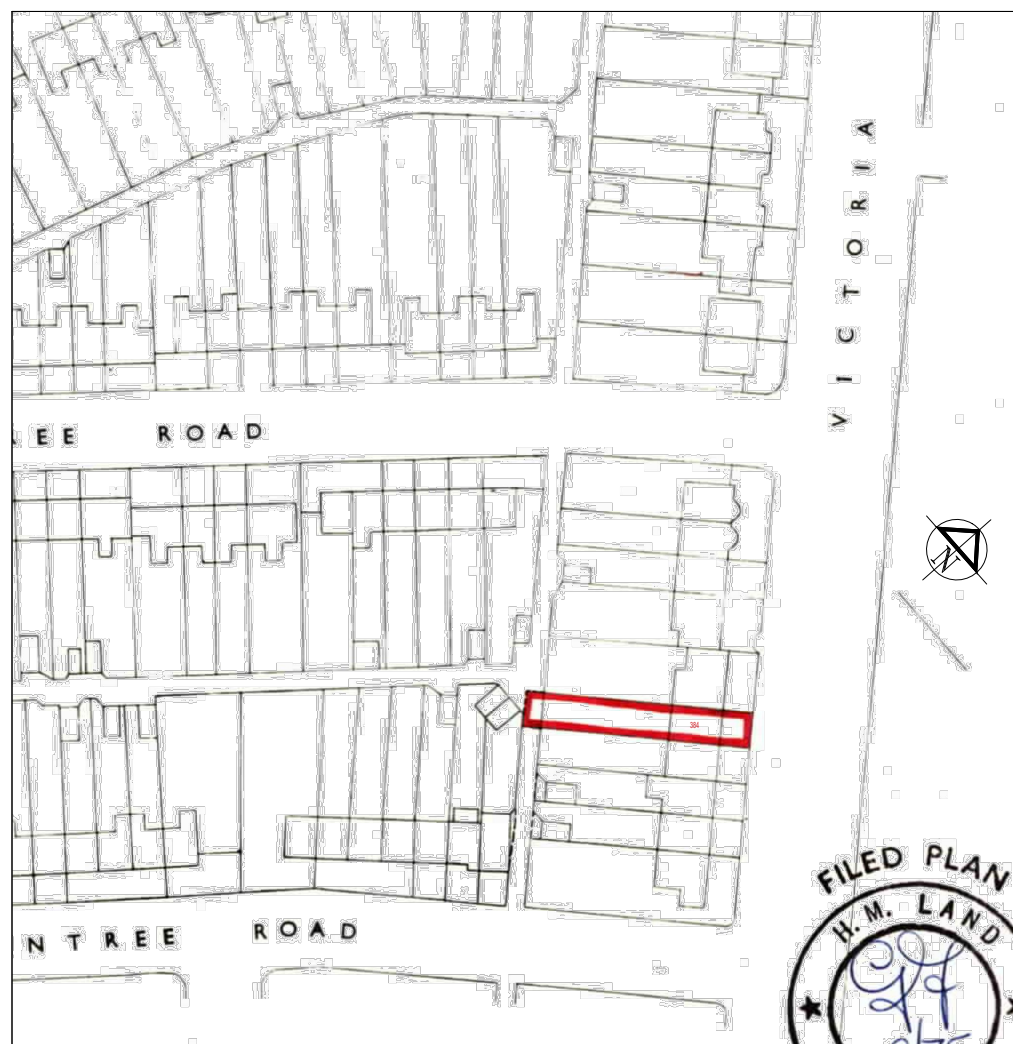

LOCATION PLAN 1:1250

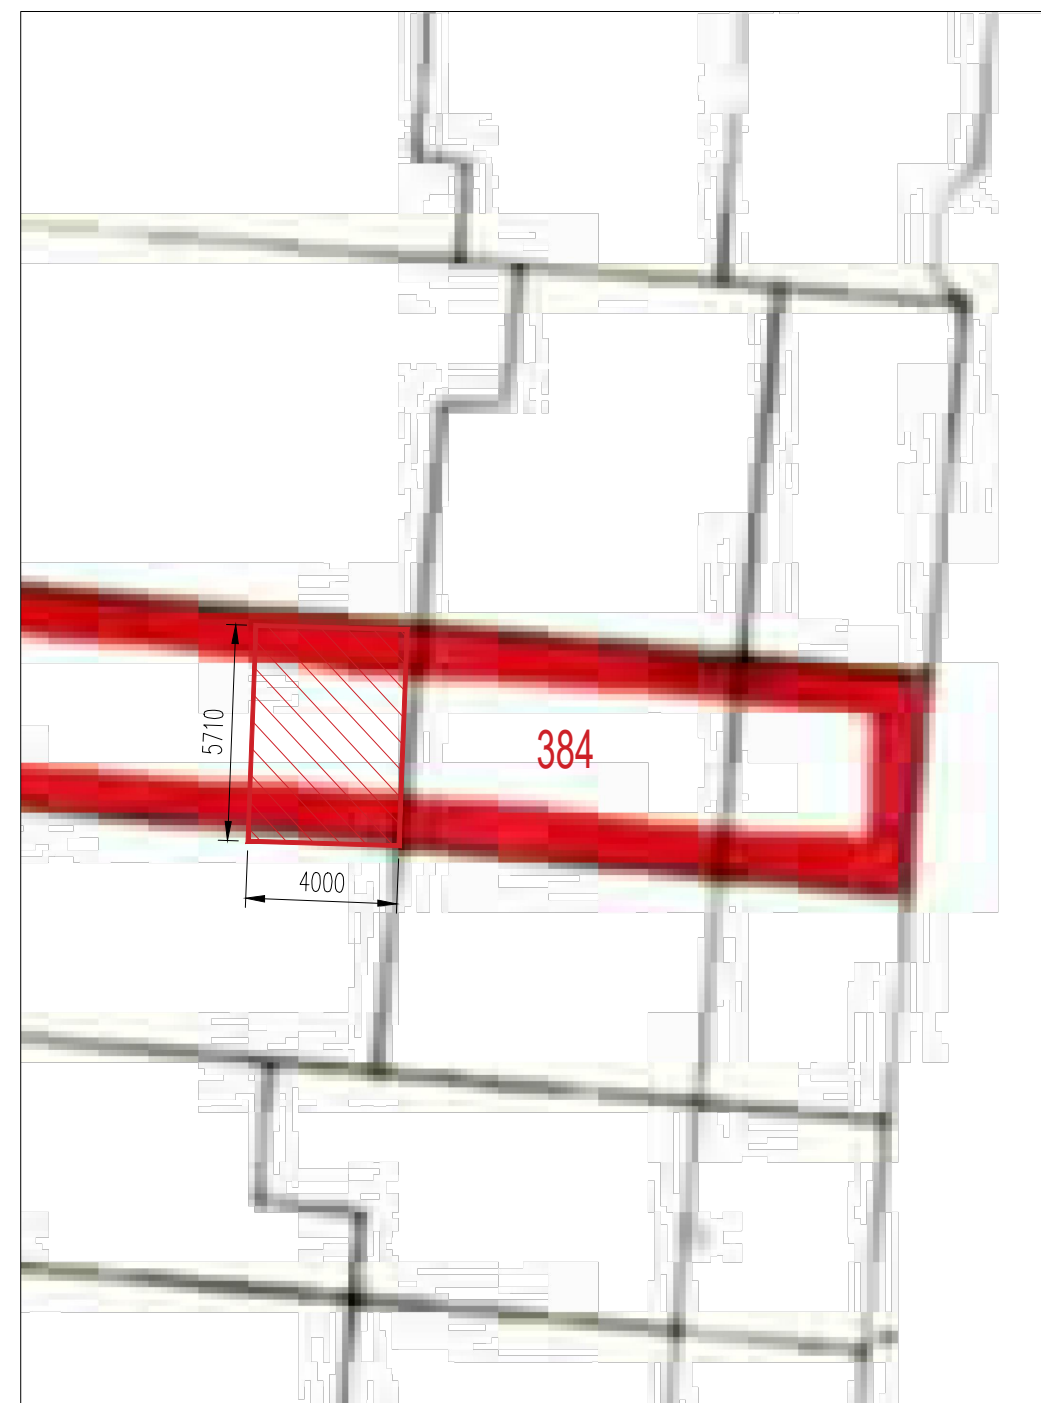

BLOCK PLAN 1:200

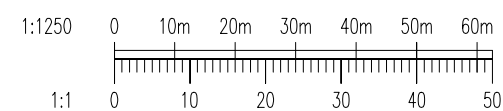