


# Location Plan

Site Address: Wisteria House, Old Mill Lane, Uxbridge, UB8 2JH

Date Produced: 17-Jul-2023

Scale: 1:2500 @A4

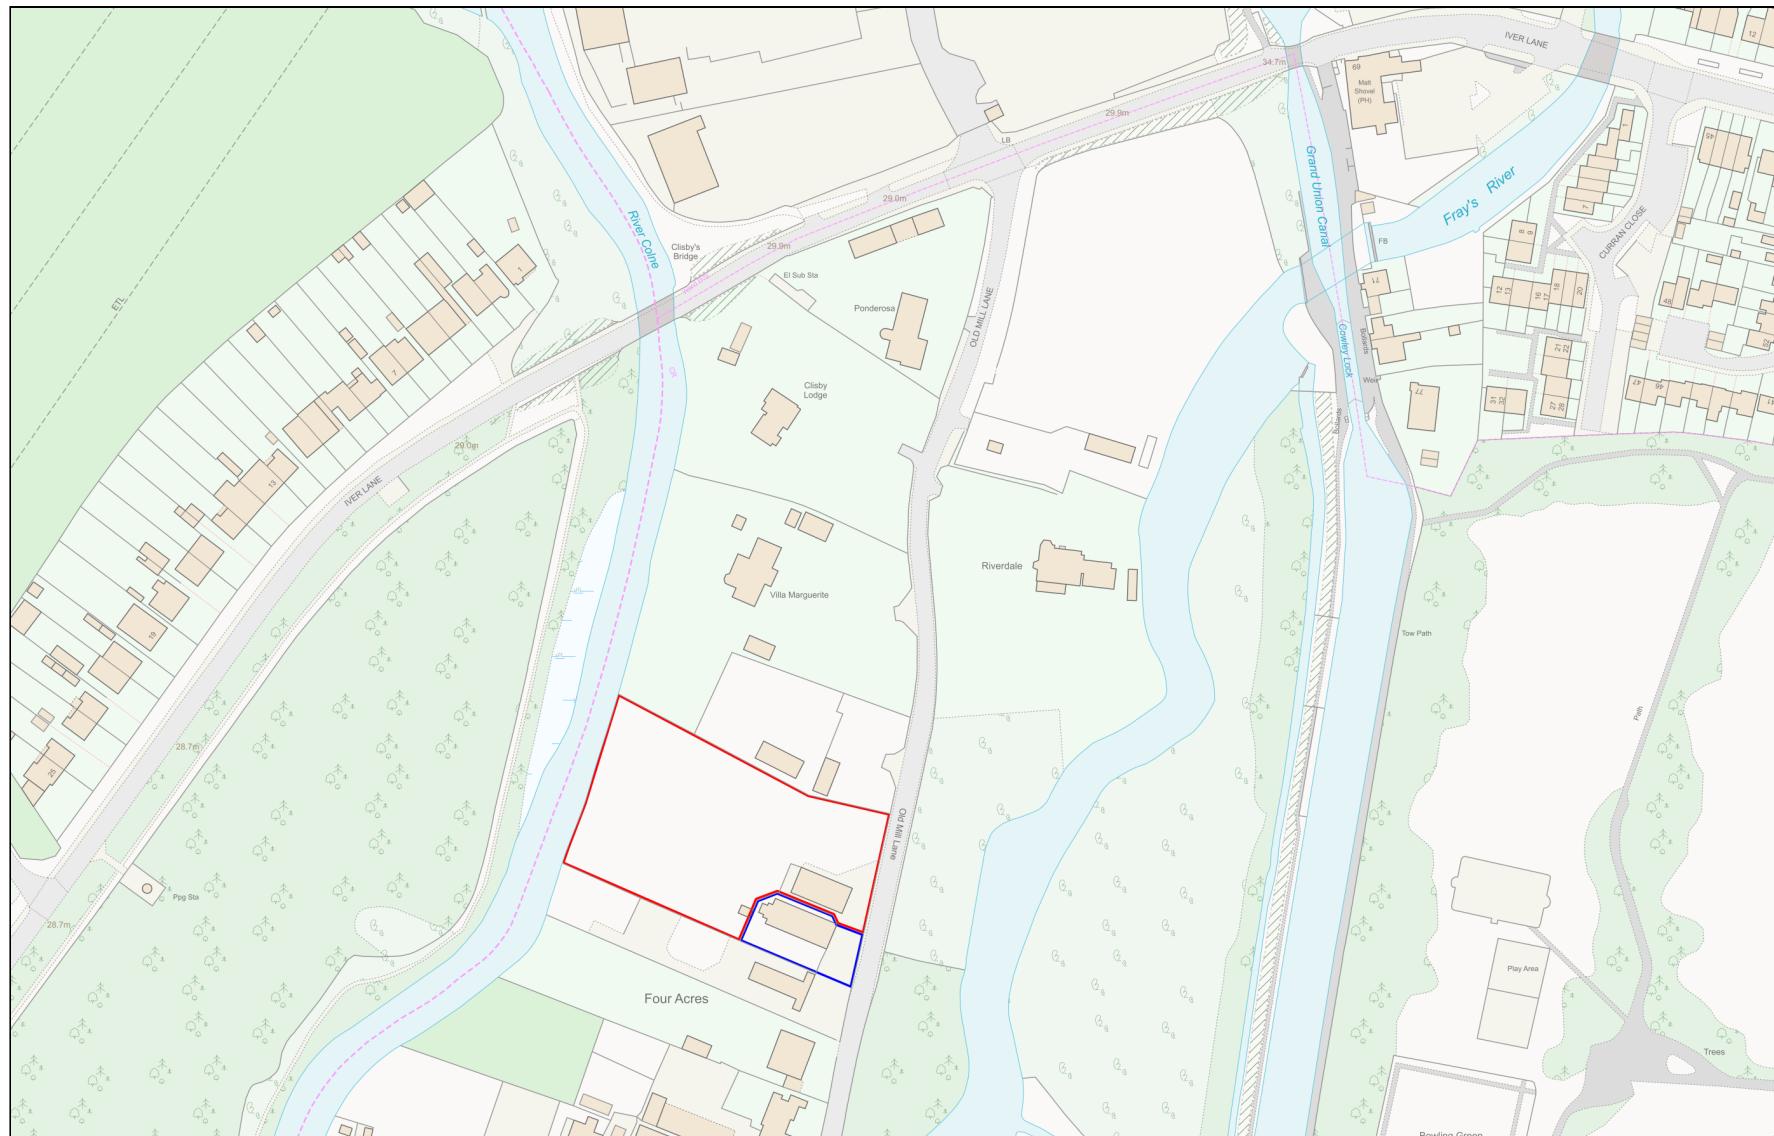

Planning Portal Reference: PP-12318130v1

0 100  
Metres