


Location Plan

Site Address: Wisteria House, Old Mill Lane, Uxbridge, UB8 2JH

Date Produced: 22-Aug-2023

Scale: 1:2500 @A4

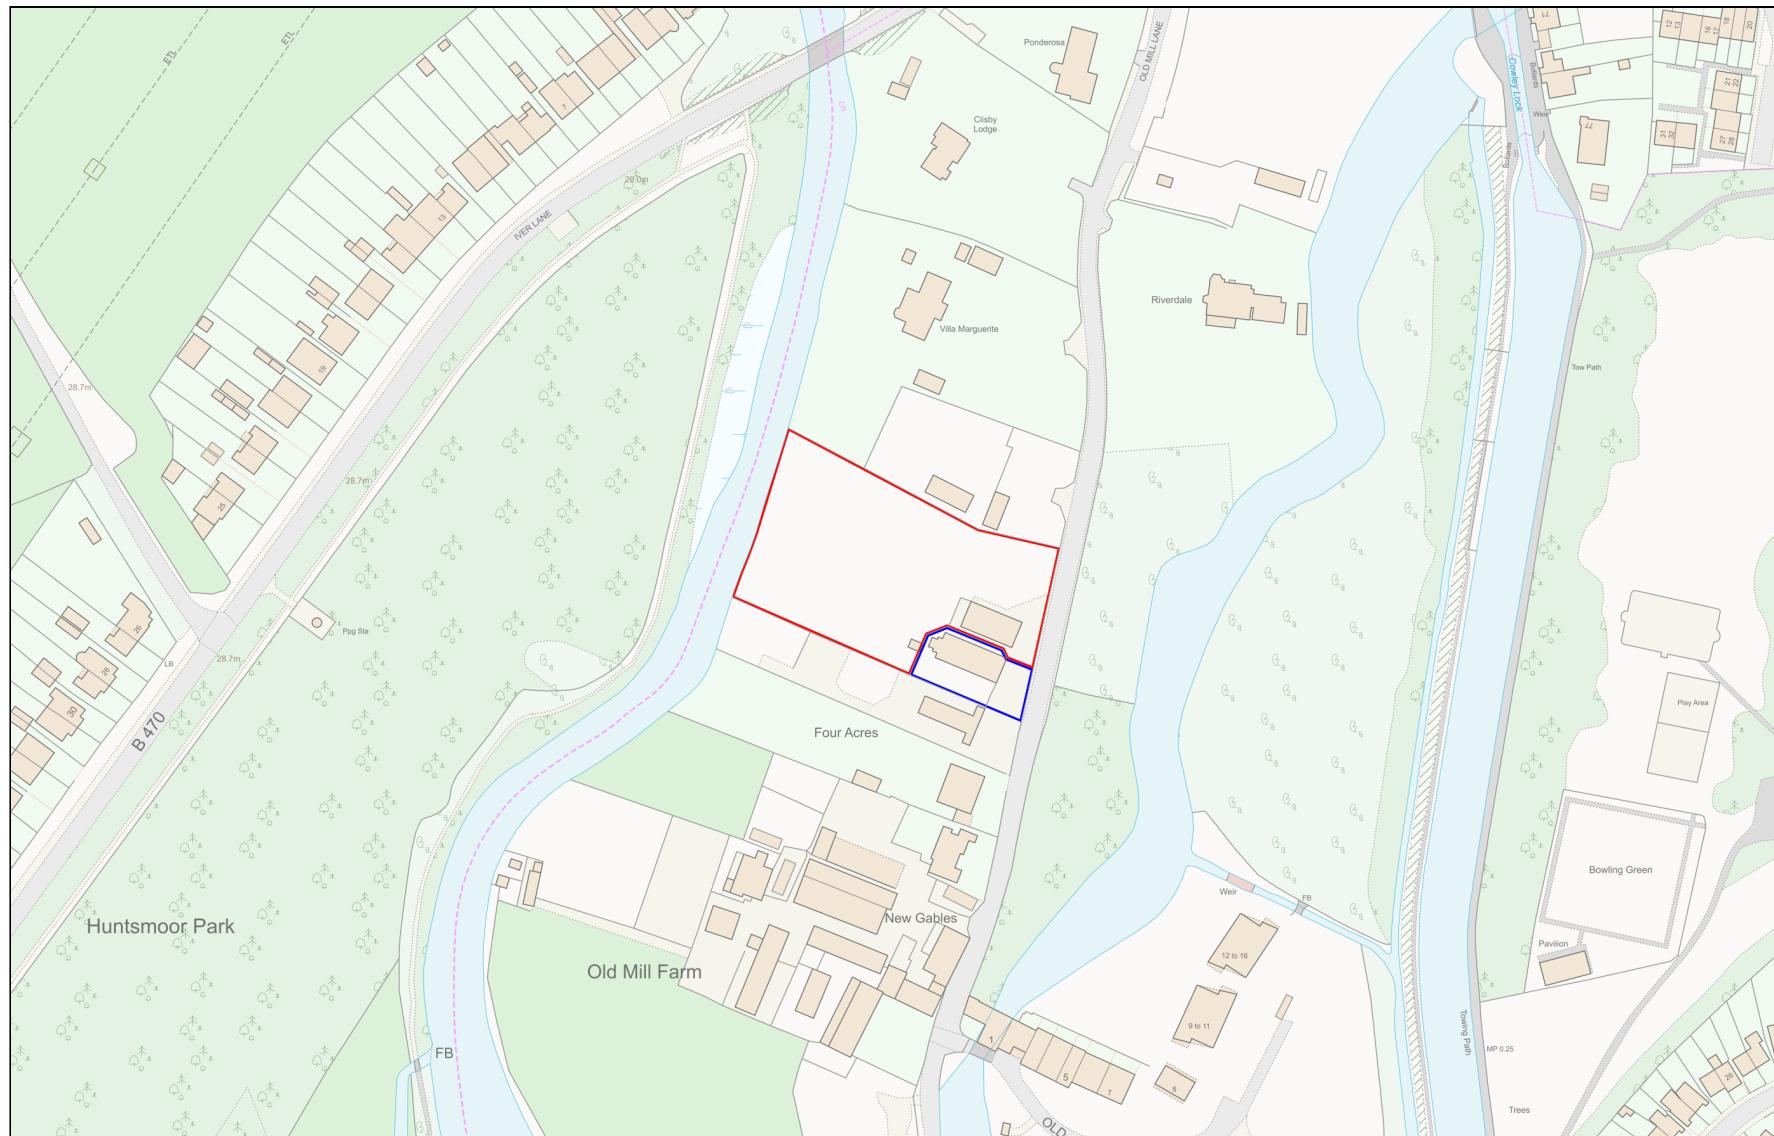

Planning Portal Reference: PP-12406611v1

0 100
Metres