




NORTH EAST

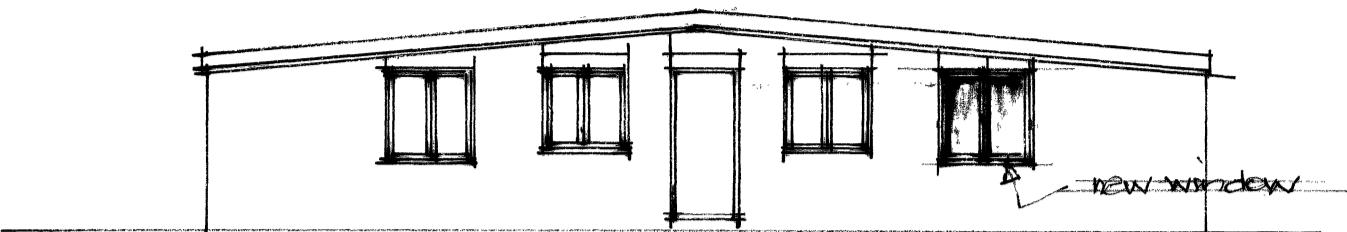


SOUTH EAST

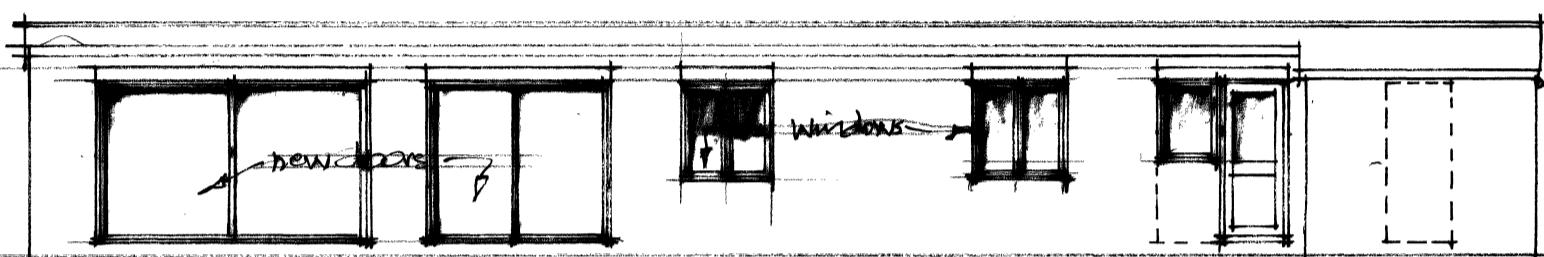

SOUTH WEST

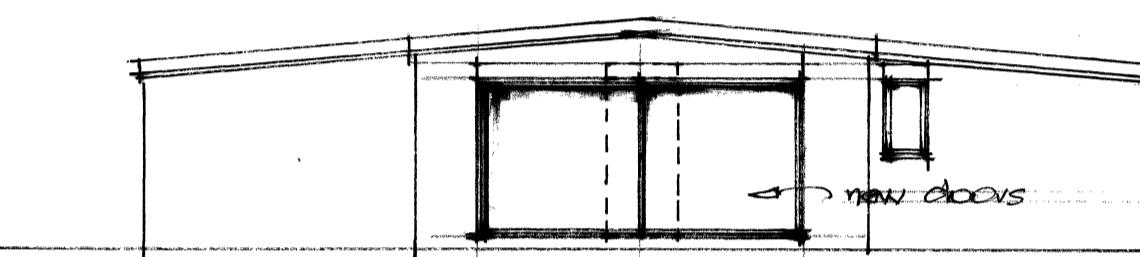

NORTH WEST

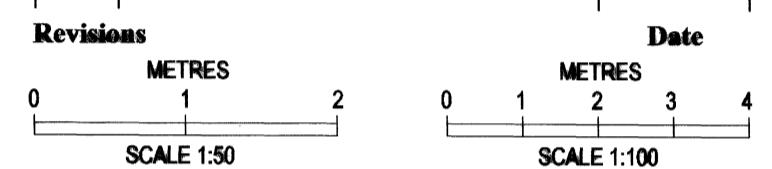


Notes

All dimensions to be checked on site prior to commencement

Written dimensions to be taken in preference over scaled

Any discrepancies to be referred for decision

Copyright reserved

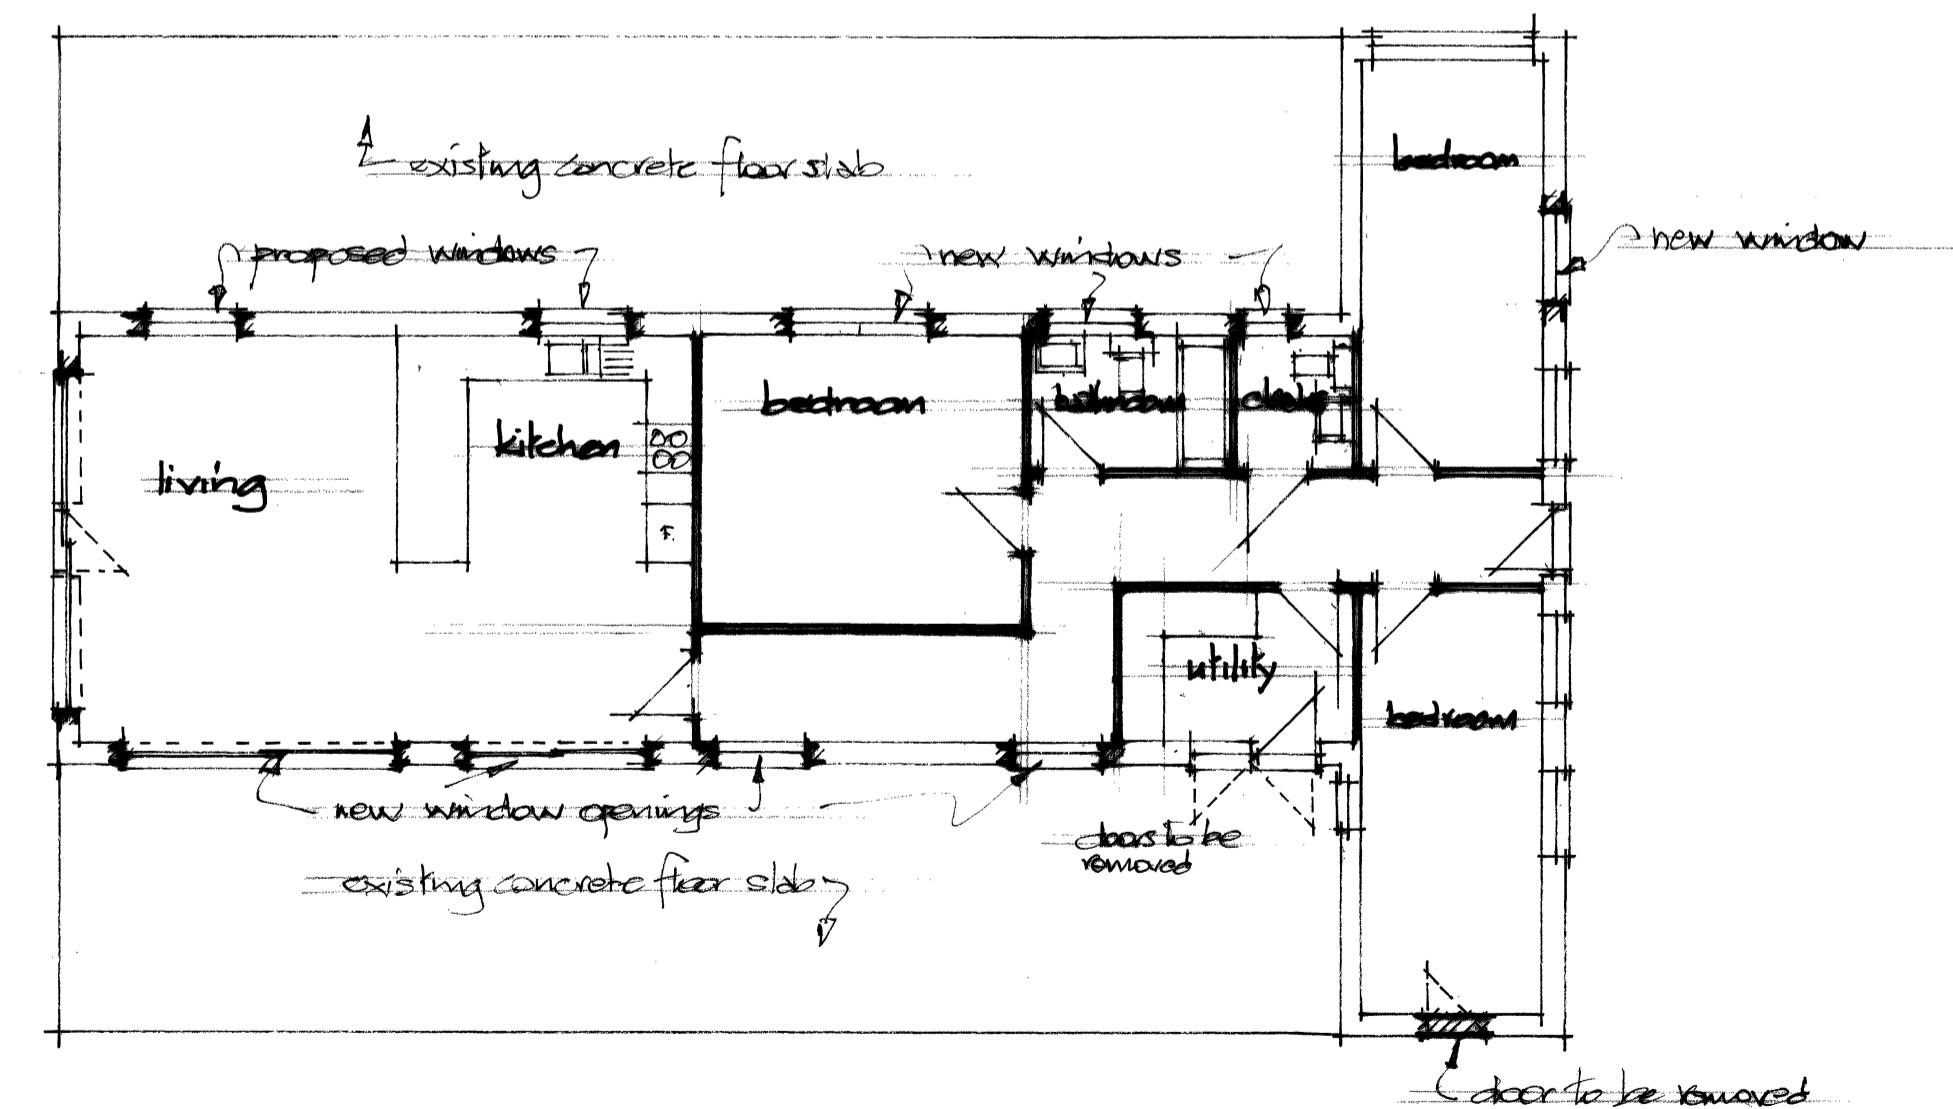

PLAN

THE
PROPOSED CONVERSION
TO DWELLING

Job

WOODLAND VIEW

OLD MILL LANE

COWLEY OBB 2W

Client
S&T PROPERTY LTD.

Scale
1:600 Date
OCT 2018

JEFFREY POWELL
ASSOCIATES
CIAT
Registered Practice

Robert Mews . High Street
Wendover . HP22 6DU
0 1 2 9 6 6 2 2 0 0 2
www.jeffreypowell.co.uk

Ref No.
2017/1071/B