




NORTH EAST

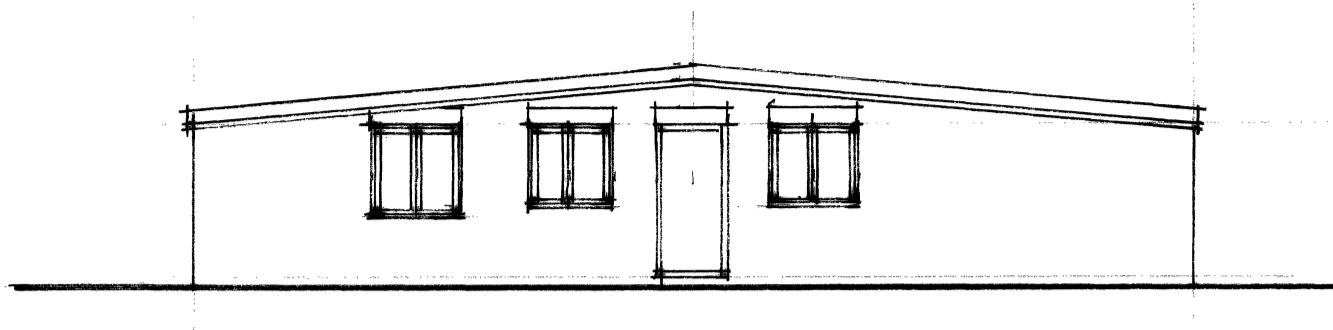


SOUTH EAST

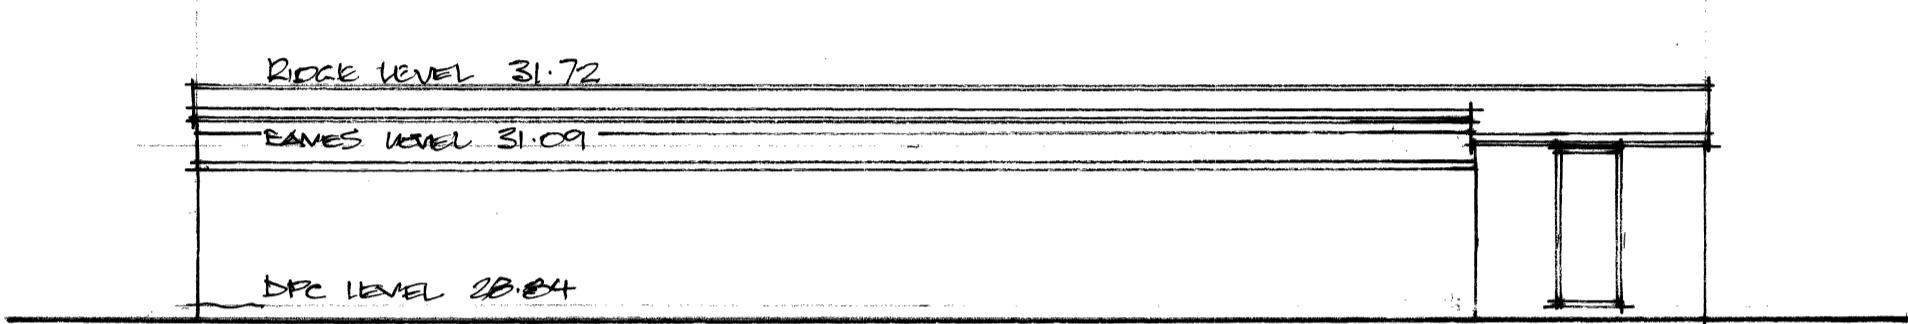

SOUTH WEST

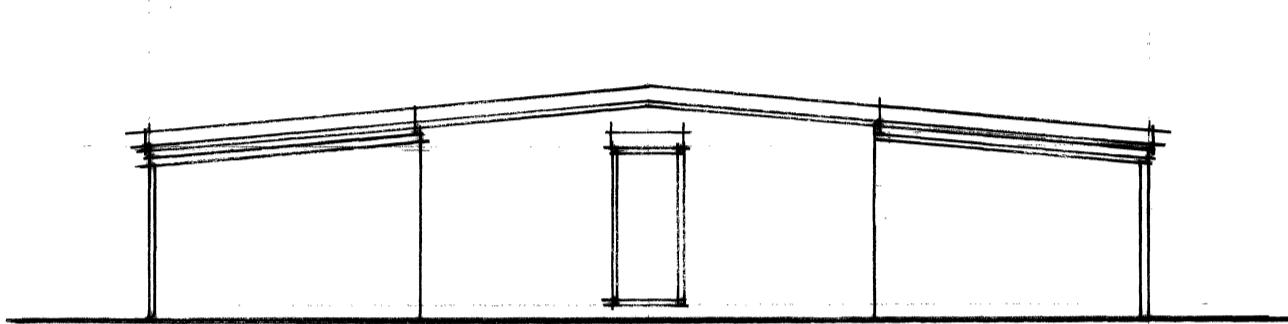

NORTH WEST

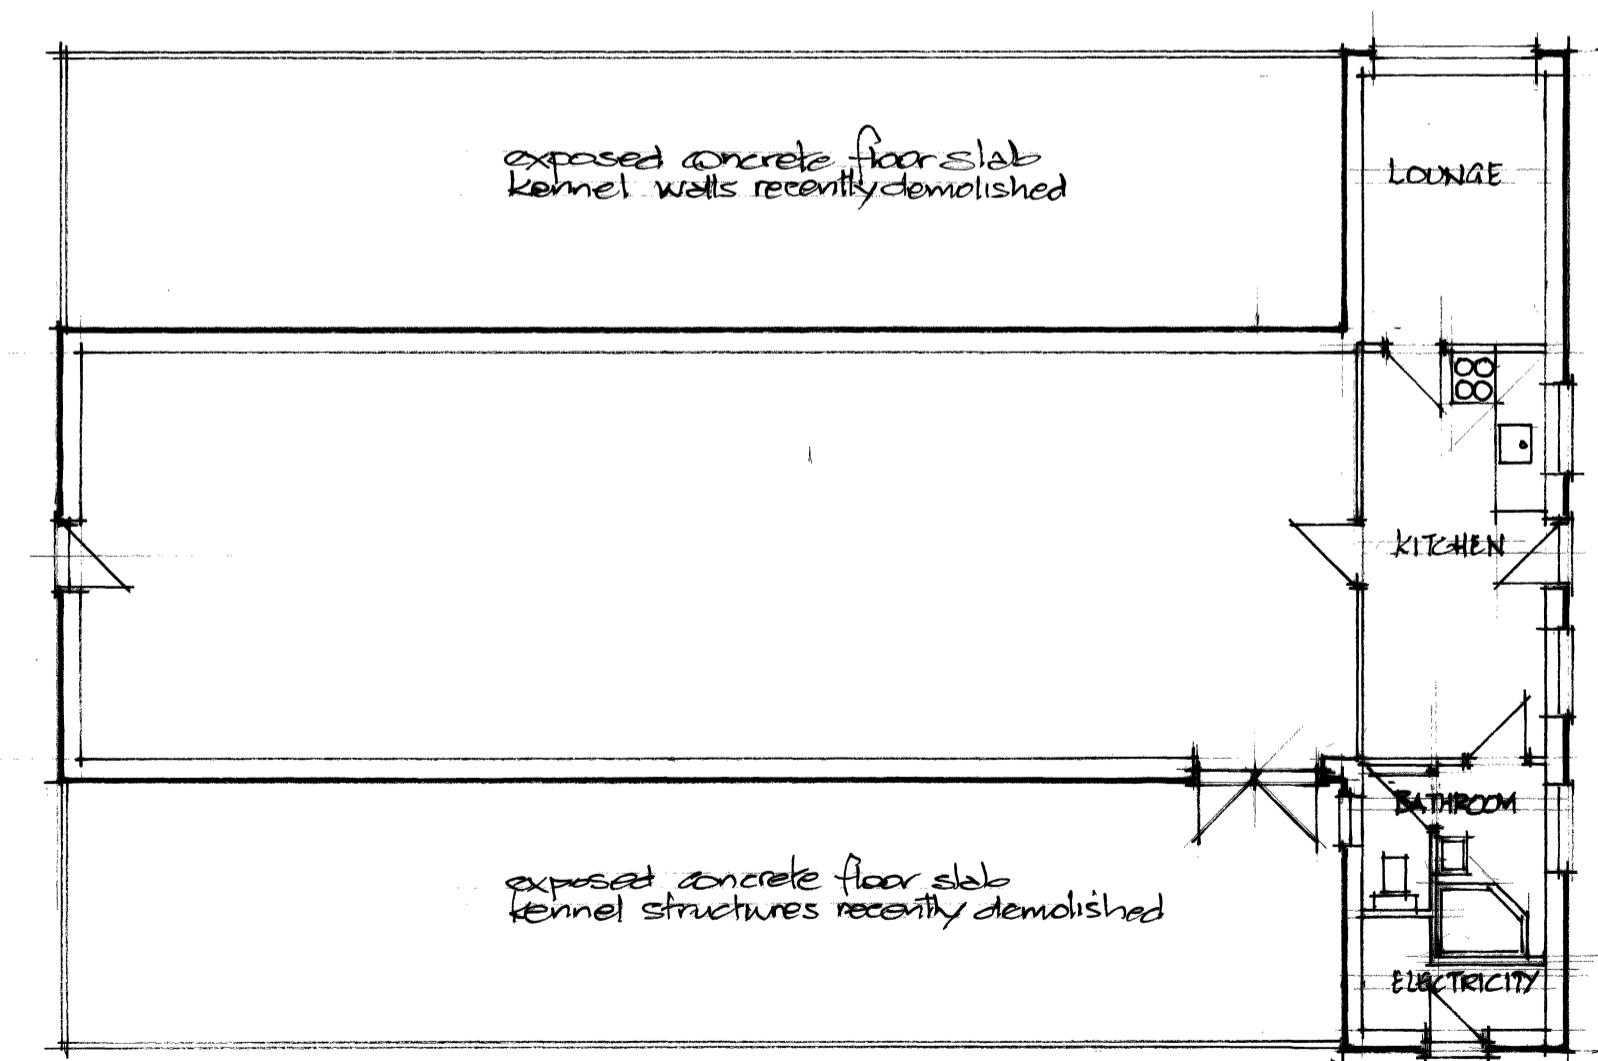

PLAN

A INTERIOR LAYOUT ADDED DEC 17

Revisions

0 1 2 3 4
METRES
SCALE 1:100

0 1 2
METRES
SCALE 1:50

Notes

All dimensions to be checked on site prior to commencement

Written dimensions to be taken in preference over scaled

Any discrepancies to be referred for decision

Copyright reserved

DRAWING TO BE READ IN CONJUNCTION WITH
SITE SURVEY

Title: ORIGINAL BUILDING

Job

WOODLAND VIEW

OLD MILL LANE

COWLEY OX8 2WH

Client: S E E PROPERTY LTD.

Scale: 1:100

Date: DEC 2017

JEFFREY POWELL
ASSOCIATES



Robert Mews . High Street
Wendover . HP22 6DU
01296 622002
www.jeffreypowell.co.uk

Dwg No. 2017/1071/1 Rev. A