




Metres

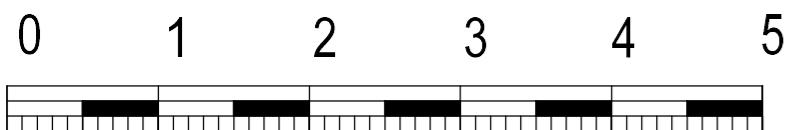


SCALE 1 : 50

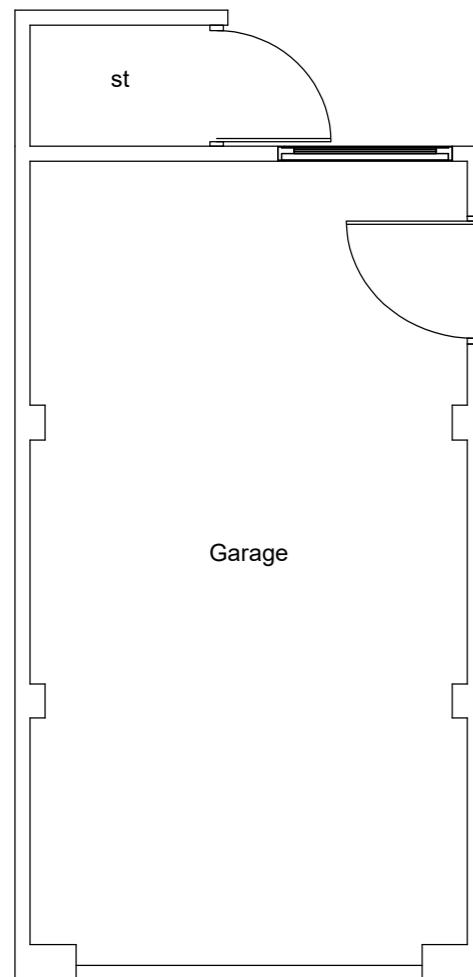


EXISTING GARAGE LAYOUT
Scale 1:50

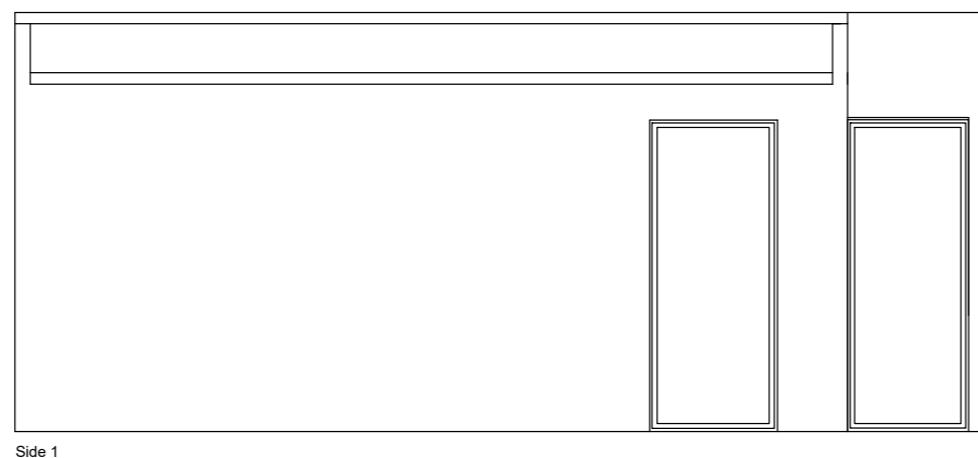

EXISTING ELEVATIONS
Scale 1:50

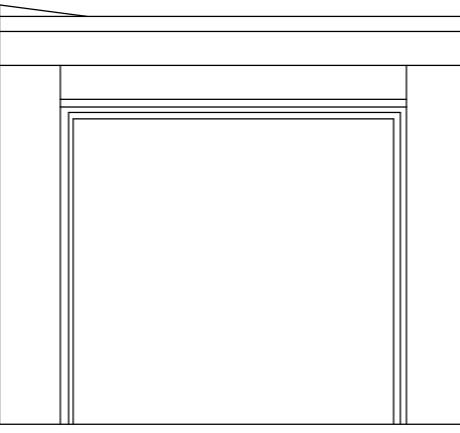

Front

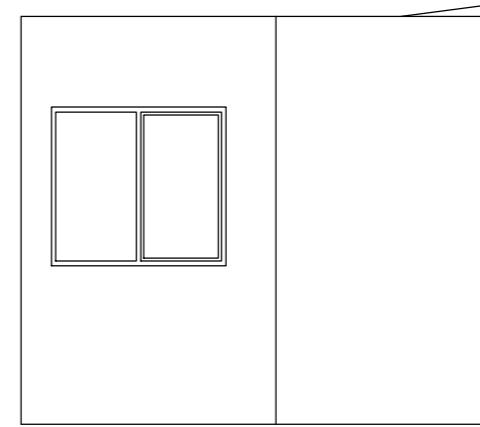

Rear



Side 2

REV/NOTES:

Where building to the boundaries the adjacent owner is to be informed under the terms of the Party Wall Act 1996 and its provisions followed. Where building over boundaries the adjacent owner is to be served notice under section 65 of the Town & Country Planning Act 1990.

© This drawing and the works depicted are the copyright of ASB Property Consultants LTD and may not be reproduced or amended except by written permission of ASB Property Consultants LTD

EXISTING GARAGE LAYOUT
Scale 1:50

EXISTING ELEVATIONS
Scale 1:50

Application:	
COL – Change of use from garage to habitable including extension to rear	
Client: Mr G Singh	Date: 16 th August 2023
Site: 4 Cornwall Road, Uxbridge, UB8 1AB	Drawn By: Gurus Benning
Scale: Refer to Drawing @ A3	Dwg.No: ASB984 – 01COL2

ASB PROPERTY CONSULTANTS LTD
Planning consultants and Surveyors

Unit 1,
Gethclen House,
Dawley Road
Hayes, UB3 1EH
Tel : 07854 351 934 – 0208 212 7981
Email : asbpropertyconsultantsltd@hotmail.com