


1:50



Section C - C
1:50

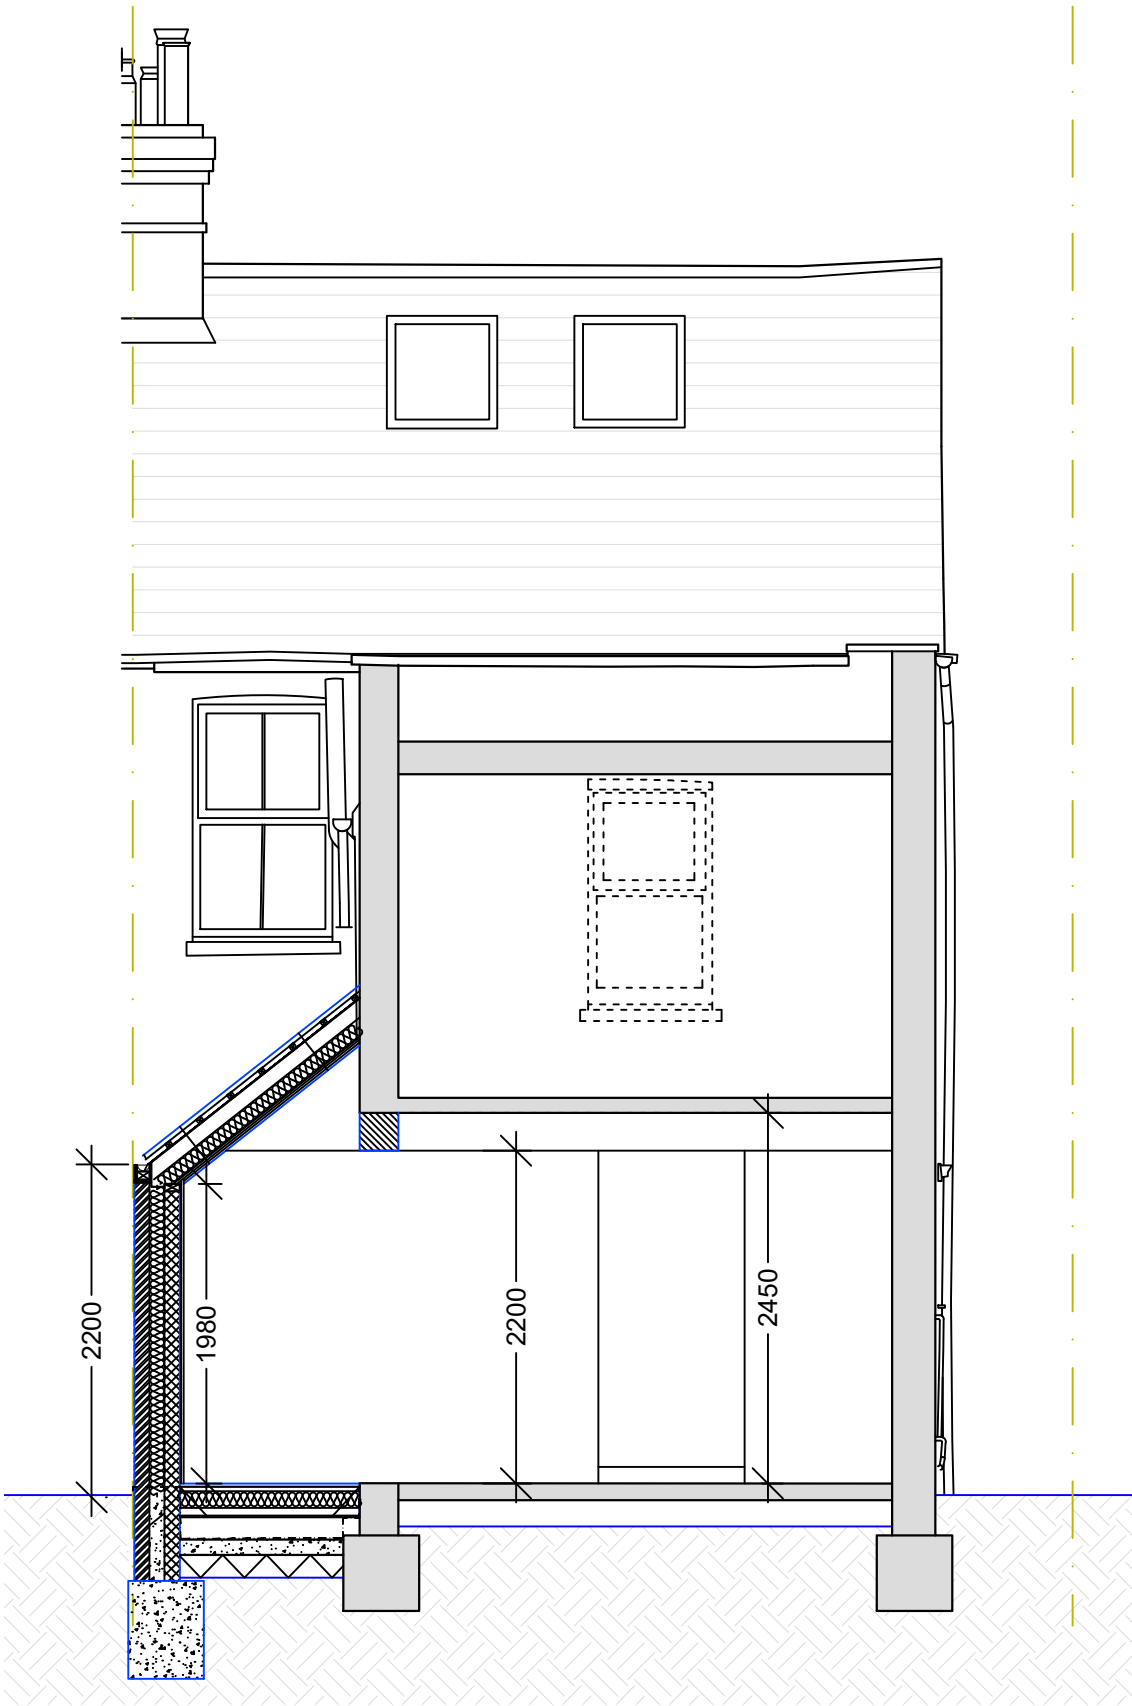

Section C - C
1:50

- NOTES GENERAL:**
- Work to figured dimensions and relative position only, confirm to designer
 - This drawing is to be read in conjunction with all relevant drawings, detailed specifications where applicable and all associated drawings in this series (if any)
 - Any discrepancy on this drawing is to be reported immediately to Oakman Architecture Ltd for clarification
 - The contractor is responsible for all temporary works and for the stability of the works in progress

	08.01.24	BJS			
Revision	Date	Drawn	Designer	Checked	Approved

Revision History

**OAKMAN
ARCHITECTURE.**

● **Address:**
7 Denham Way,
Denham
UB8 5AX

● **Mob :** 07787197752
E_mail : benjamin@oakmanltd.com

Project Address:
35 Myddleton Road,
Uxbridge
UB8 2DN

Client:
Mr and Mrs Williams

PROPOSED

Drawing Number:
2361-PL-106

Scales:
1:50 ● A3

Rev. No.
—