


1:50

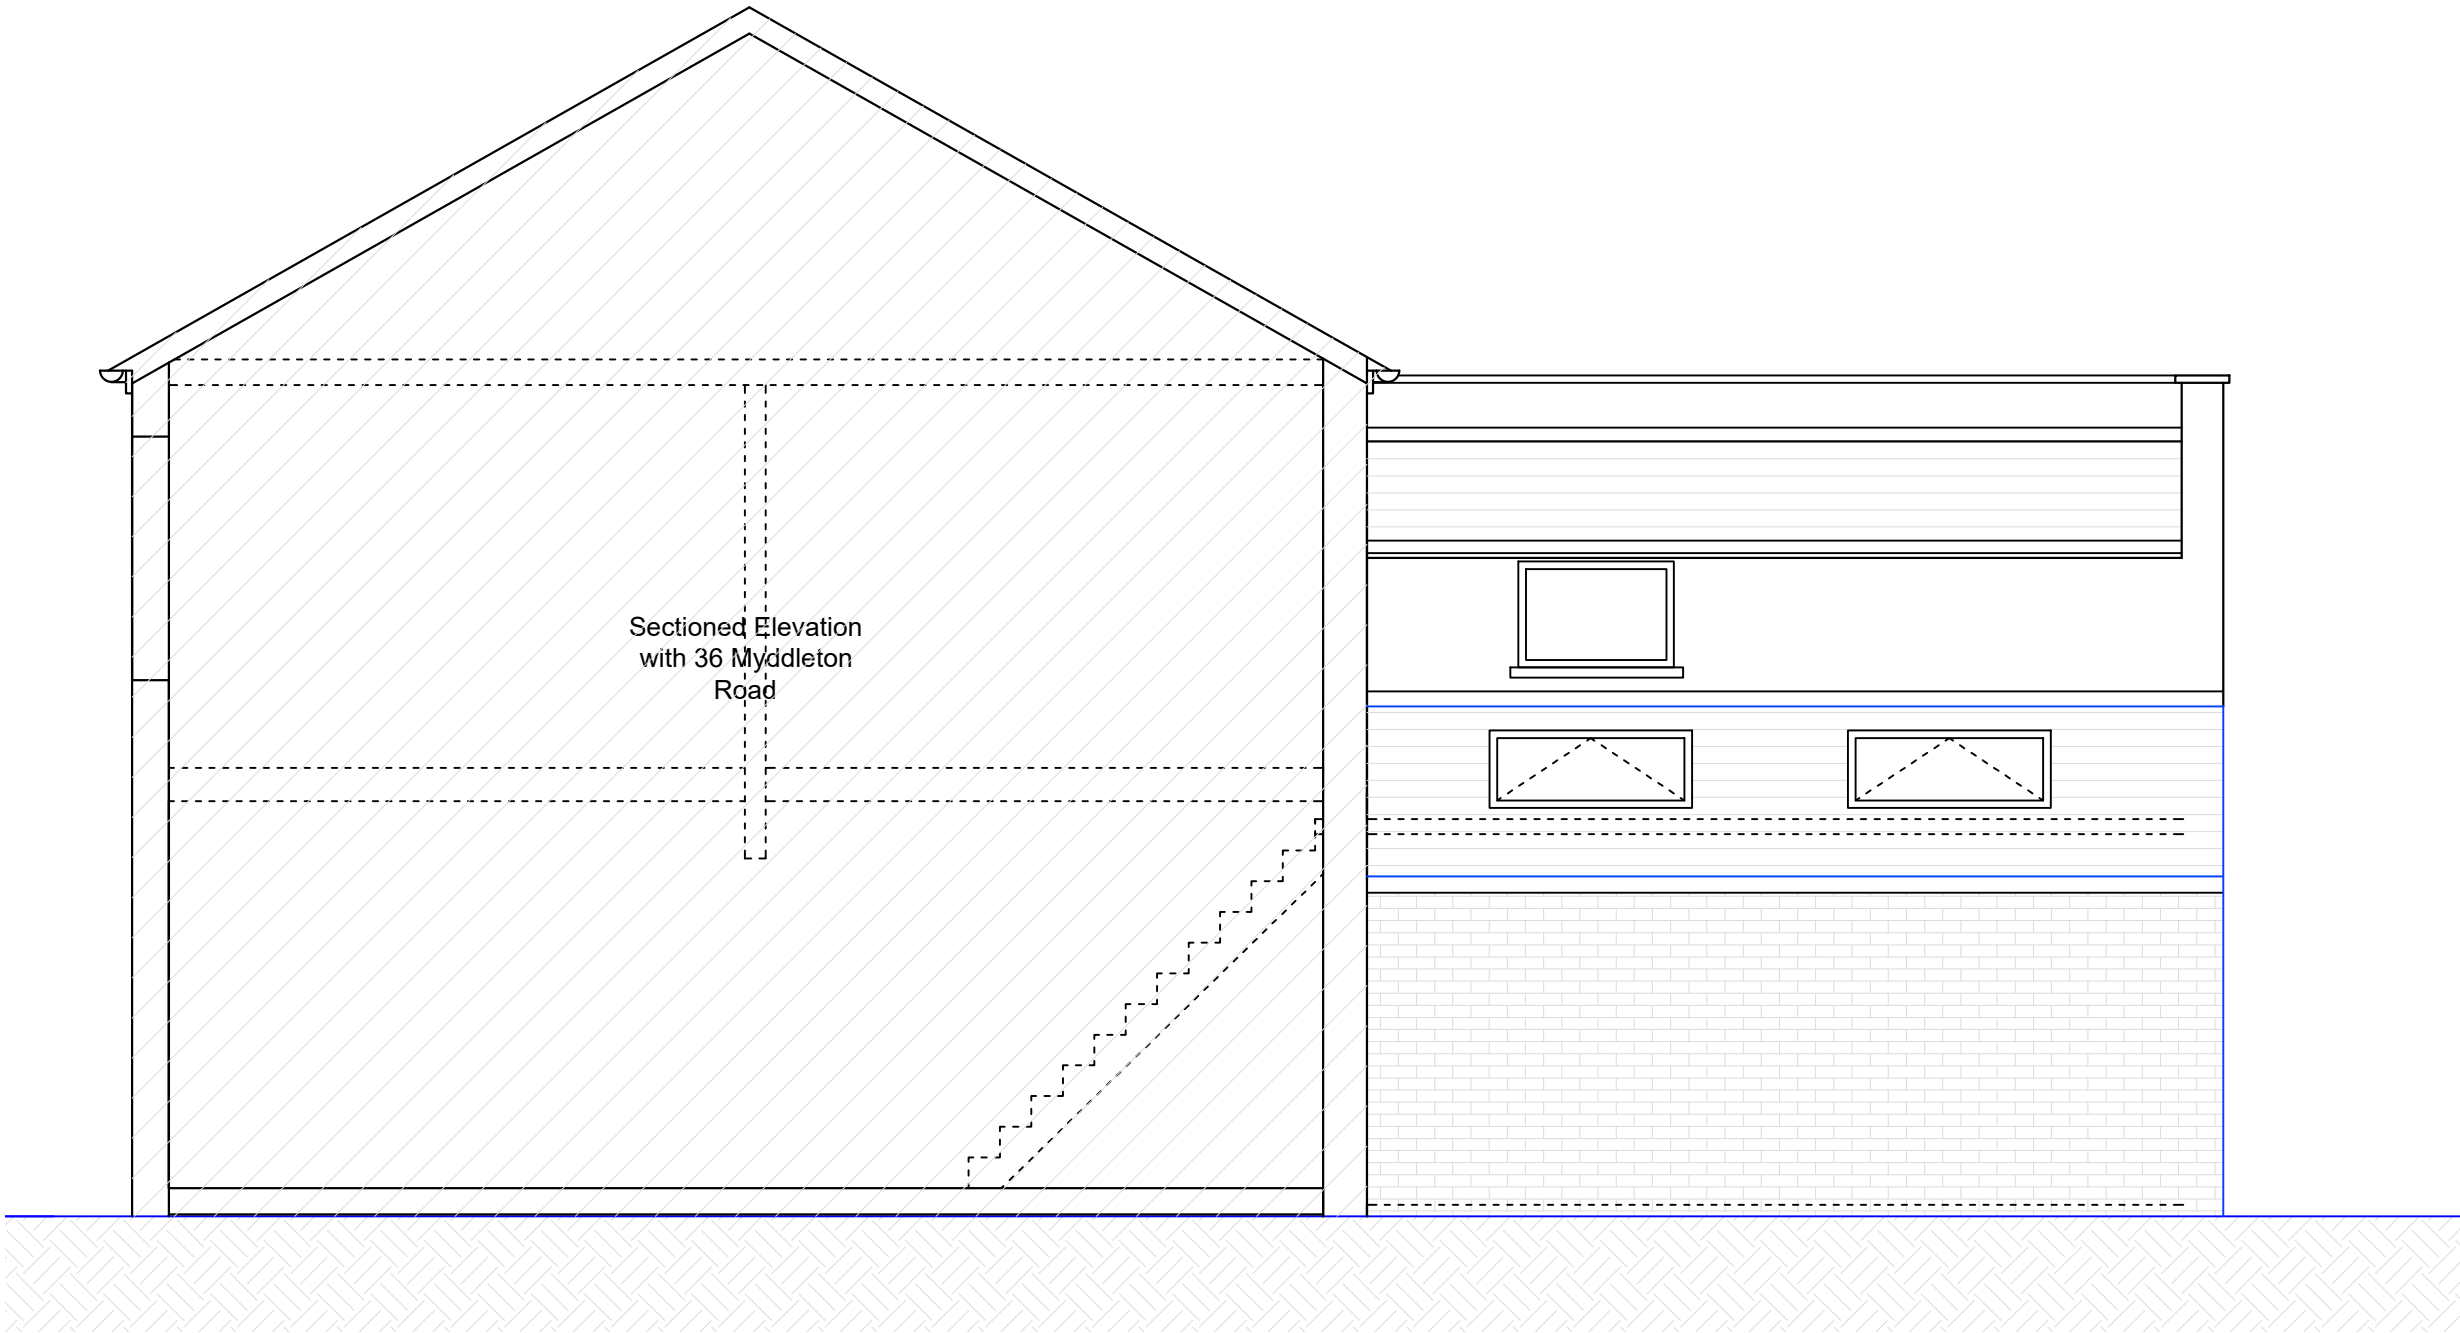

Sectioned Elevation
with 36 Myddleton
Road

Side Elevation
1:50

- NOTES GENERAL:**
- Work to figured dimensions and relative position only, confirm to designer
 - This drawing is to be read in conjunction with all relevant drawings, detailed specifications where applicable and all associated drawings in this series (if any)
 - Any discrepancy on this drawing is to be reported immediately to Oakman Architecture Ltd for clarification
 - The contractor is responsible for all temporary works and for the stability of the works in progress

	08.01.24	BJS			
Revision	Date	Drawn	Designer	Checked	Approved

Revision History

OAKMAN
ARCHITECTURE.

• Address: 7 Denham Way, Denham UB9 5AX
• Mob : 07787197752
E_mail : benjamin@oakmanltd.com

Project Address: 35 Myddleton Road, Uxbridge UB8 2DN
Client: Mr and Mrs Williams

PROPOSED

Drawing Number: 2361-PL-107
Scales: 1:50 • A3
Rev. No. —