



0 10 20 30 40 50 75 100

Scale 1:1250
(metres)

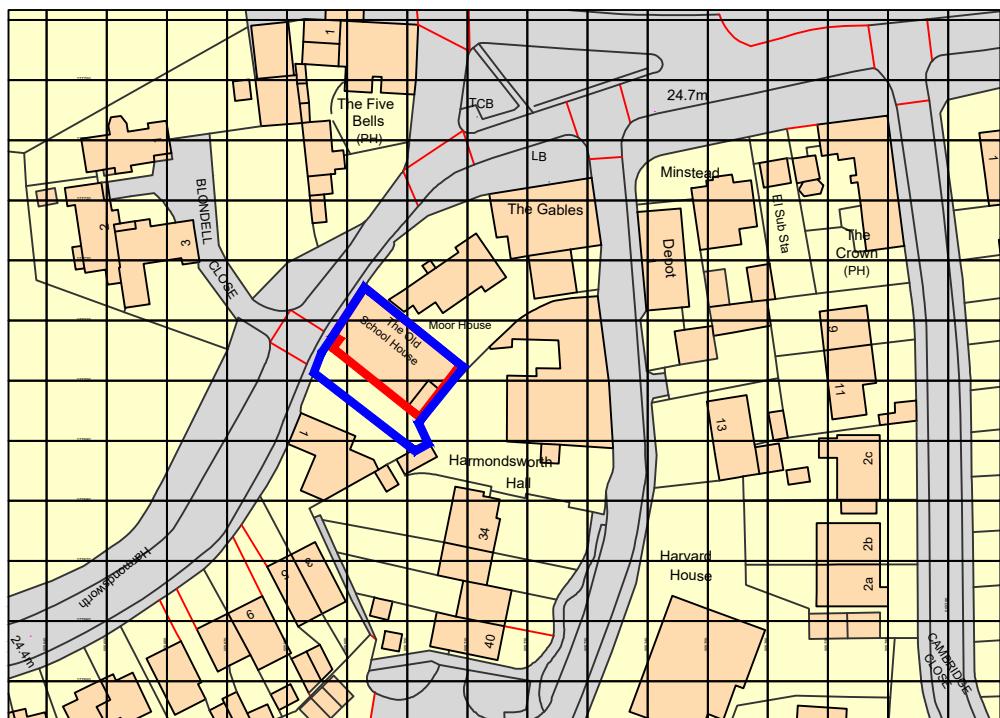

Ordnance Survey, (c) Crown Copyright 2023. All rights reserved. Licence number 100022432

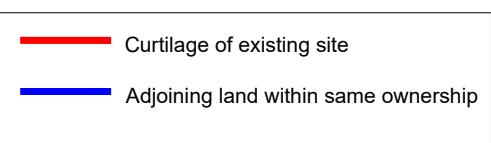

LOCATION PLAN - SCALE 1:1250

Flats No.1 and No.4

Old School House Moor Lane UB7 0AR

NOTE:
FOR ANY PURPOSE OTHER THAN PLANNING & BUILDING
REGULATIONS, DO NOT SCALE FROM
THIS DRAWING. ALL DIMENSIONS ARE TO BE CHECKED ON SITE
PRIOR TO WORK COMMENCING OR
PREPARATIONS OF SHOP WORKING DRAWINGS. ANY
DISCREPANCIES SHOULD BE NOTIFIED
IMMEDIATELY. THIS DRAWING IS THE COPYRIGHT OF MULALLEY
Ltd AND SHOULD NOT BE REPRODUCED WITHOUT PRIOR
WRITTEN APPROVAL

MULALLEY
PLANNING

Date 11.10.24

SCALE: 1:1250

A4

Drawing title:
Location Plan

Client: Peabody Ltd Ltd

Drawing number:

DWG no. CD/C410 -CD_01

Revision: Issued for Planning