




Section A-A



GROUND FLOOR

Section

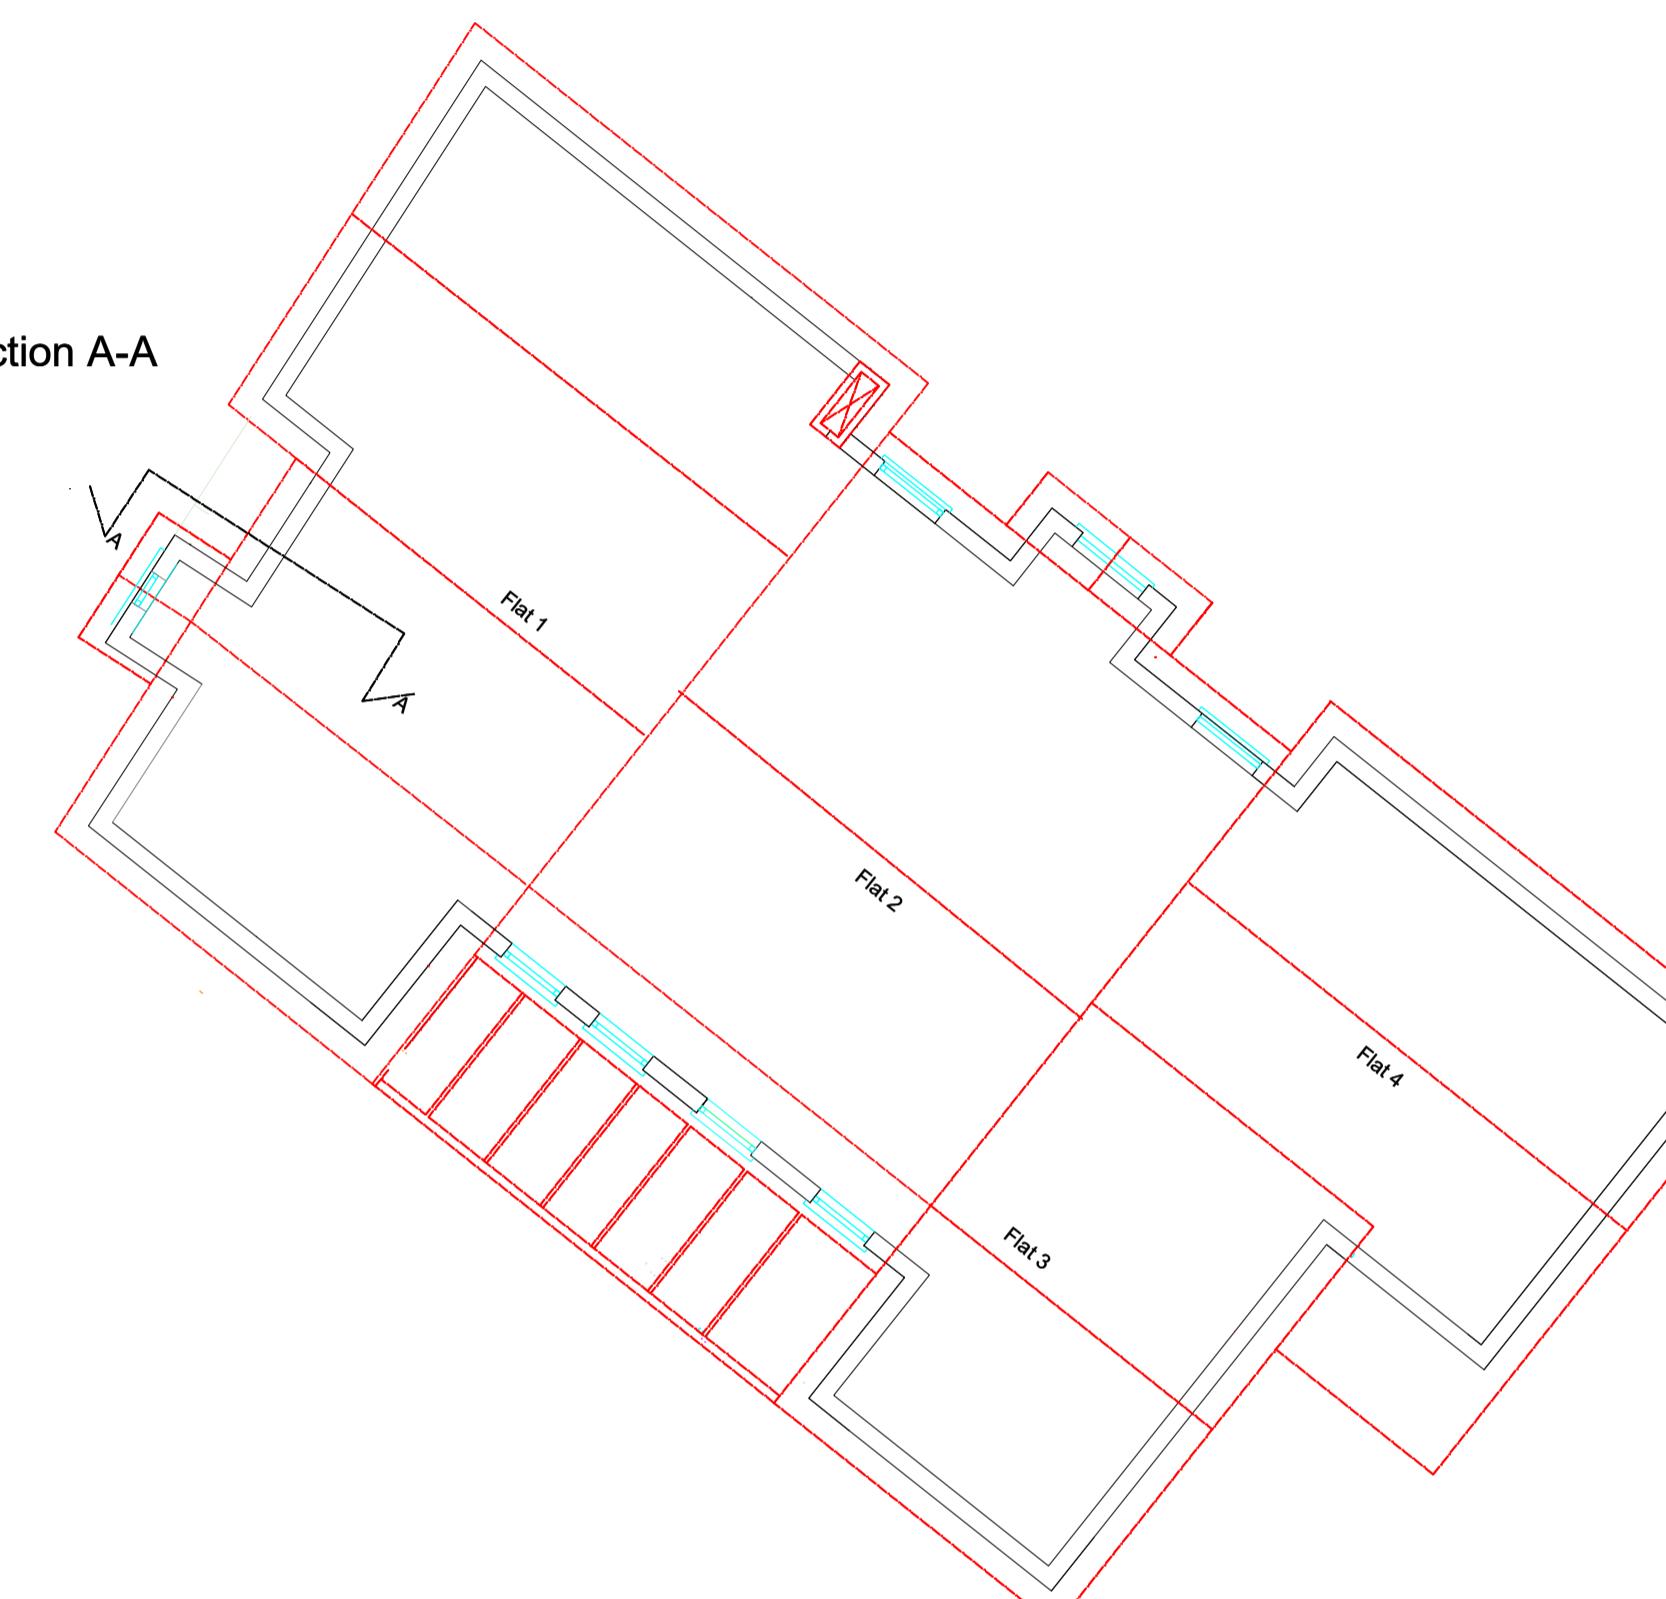

1ST FLOOR

ROOF FLO

EXISTING PLAN

NOTE:
FOR ANY PURPOSE OTHER THAN PLANNING & BUILDING REGULATIONS, DO NOT SCALE
FROM
THIS DRAWING ALL DIMENSIONS ARE TO BE CHECKED ON SITE PRIOR TO WORK
COMMENCING OR
PREPARATIONS OF SHOP WORKING DRAWINGS. ANY DISCREPANCIES SHOULD BE NOTIFIED
IMMEDIATELY. THIS DRAWING IS THE COPYRIGHT OF MULALLEY Ltd AND SHOULD NOT BE
REPRODUCED