


1 East  
1 : 100

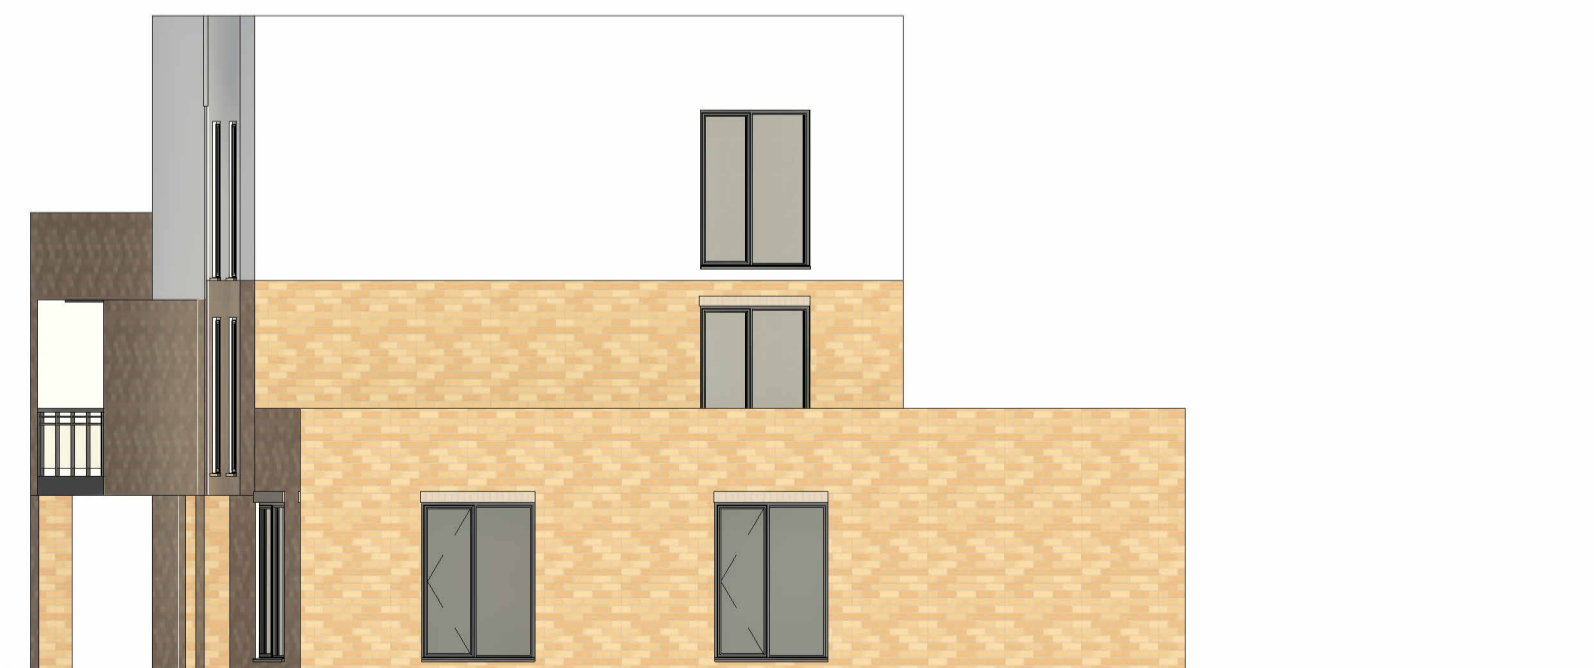

2 West  
1 : 100



3 South  
1 : 100



4 North  
1 : 100

Client:- Mr. Vijay Gandhi

Location:-  
288-306 HIGH STREET  
HARLINGTON, HARLINGTON,  
HAYES  
UB3 5DU

**GENERAL NOTES**

All images are architectural renderings provided for visual reference only. Actual colours, materials, and finishes may differ and will be determined based on final selections at the time of construction.

**SDMC CONSULTANTS ENGINEERS & DESIGNERS**  
Redg. Address:- 1 Studio Court,  
Bletchley, Milton Keynes, MK2 2DG  
Email: info@sdmcon.co.uk  
web: www.sdmcon.co.uk  
TEL : 01908489148  
MOB: 07877013148

PRELIMINARY

PROJECT  
288-306 HIGH STREET HARLINGTON

TITLE: PROPOSED ELEVATIONS	REV: 00
DWG NO: 25.240.PL.004	

DWG BY: BP	CHECKED BY: RS
------------	----------------

Paper: A2	Dimension: METRIC
-----------	-------------------

Scale: As shown	Date: 26-03-2026
-----------------	------------------

**SDMC CONSULTANTS LTD.**