



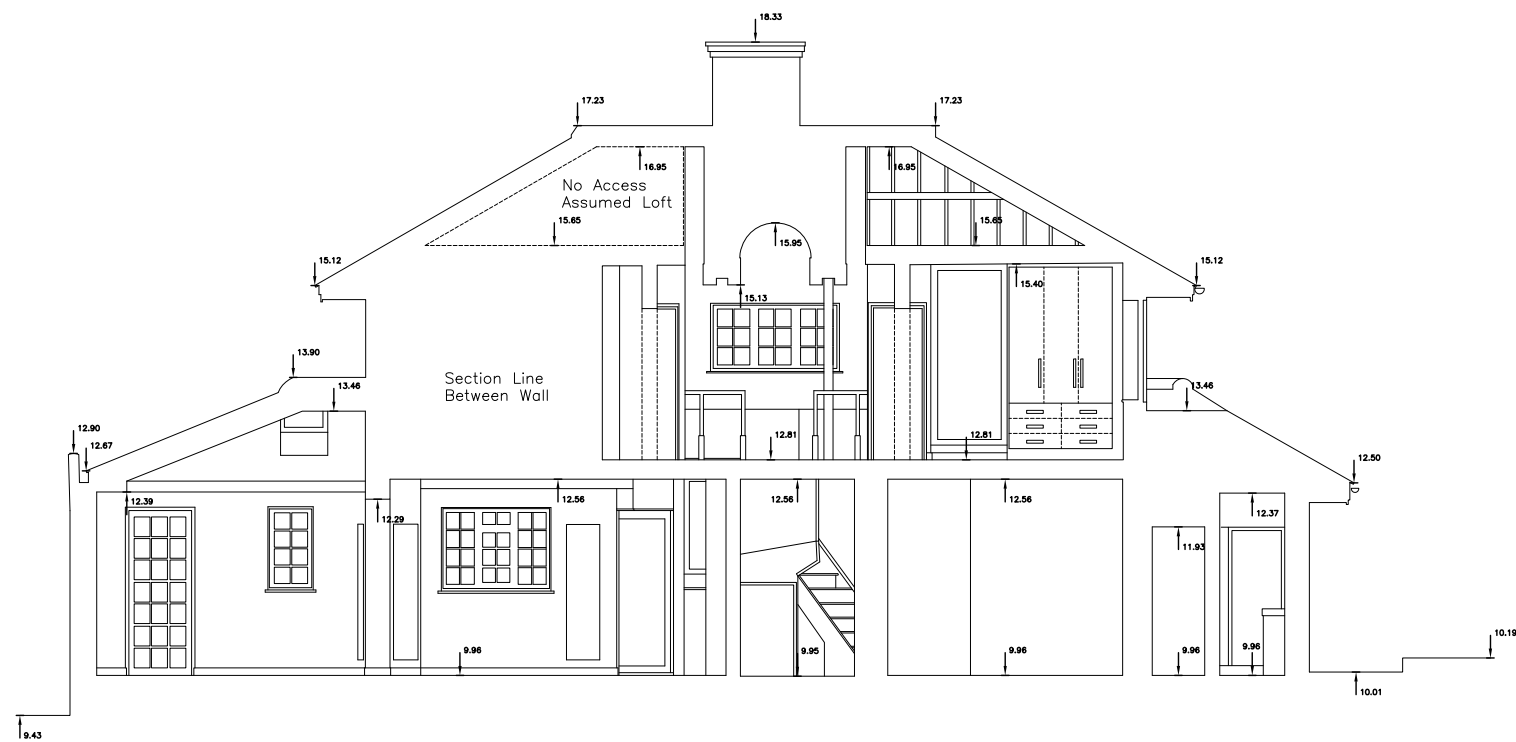

SECTION A - A

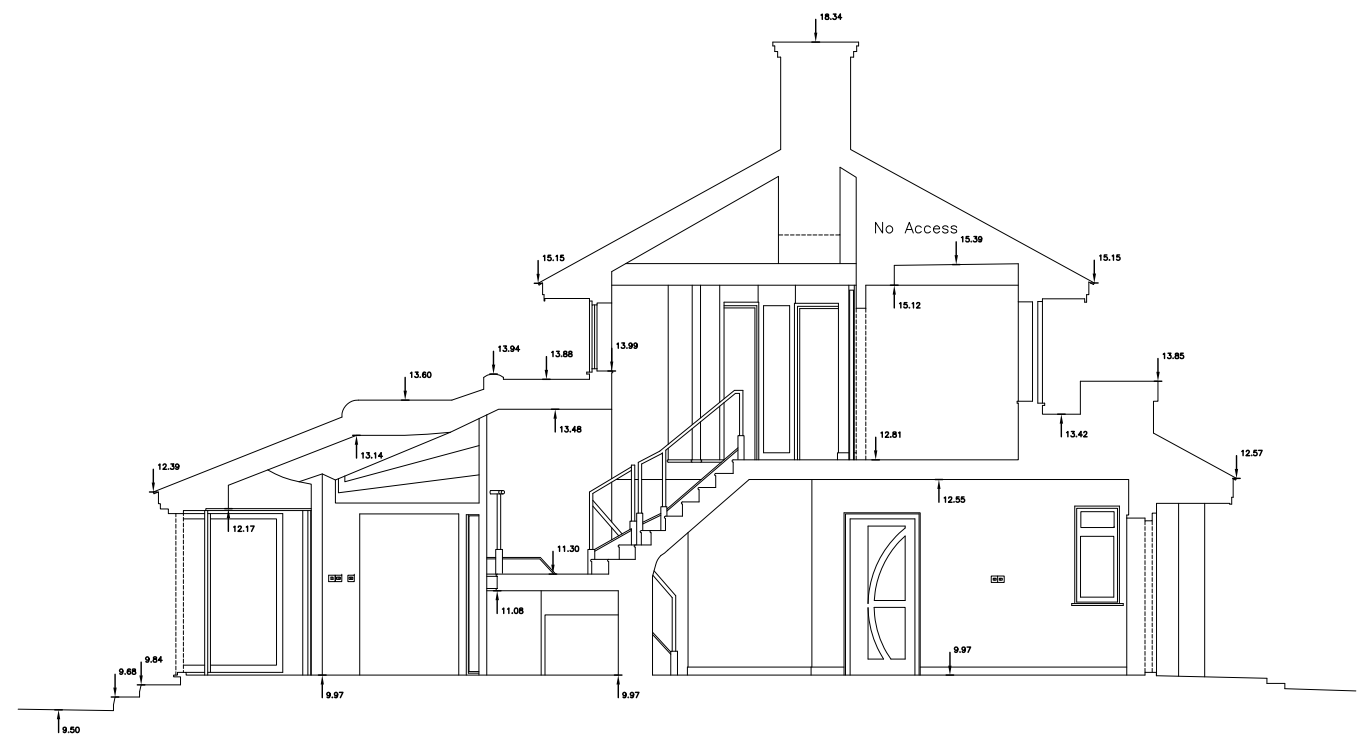

SECTION B - B

			CLIENT		Vijaykumar Kandiah					NOTES: -Dimensions should not be scaled. All dimensions should be checked on site before any fabrication / construction. Neighbouring property plans and elevations for indication purposes only. -Surveyed boundary features are not necessarily legal boundaries. -When locating underground services and tree positions throughout a property the accuracy and precision is not to be assumed definite. Tree bores, spreads and heights are for indication purposes only, as these are averages. If tree information is important, a specialist supplier to be employed. -Information provided should not be used for any purpose other than for which it was intended and should not be issued to other parties without prior agreement of AES CAPITAL Ltd. -AES CAPITAL Ltd cannot accept responsibility for any damage to computer systems which may result from viruses which may be contained in the data provided. -If the AutoCAD .dwg drawing is being read by any system other than Autodesk AutoCAD it should be checked against a hard copy or plotted PDF file. AES CAPITAL Ltd cannot accept liability for omissions.										
XXX	XXX	XXX	PROJECT ADDRESS		42 The Drive, Northwood London HA6 1HP															
REV	DESCRIPTION	DATE	DRAWING No.		1540— 107															
1:50	00,51,01,52,02,53,03,54,04,55,0										[m]	SCALE		SIZE	DRAWN	CHECK'D	APPROV'D	DATE	REV	DRAWING TITLE
1:100	012345678910										[m]	XXX	A3	JD	PK	PK	May—24	XXX	E. Sections	

A&E
SURVEYS

Architectural & Engineering Surveys

M:+44 (0) 777 8039 647

E:aesolutions.info@gmail.com

W:www.architecturalengineeringsolutions.com

A:166 College Road, Harrow, HA1 1BH