


0 1 2 3 4 5m

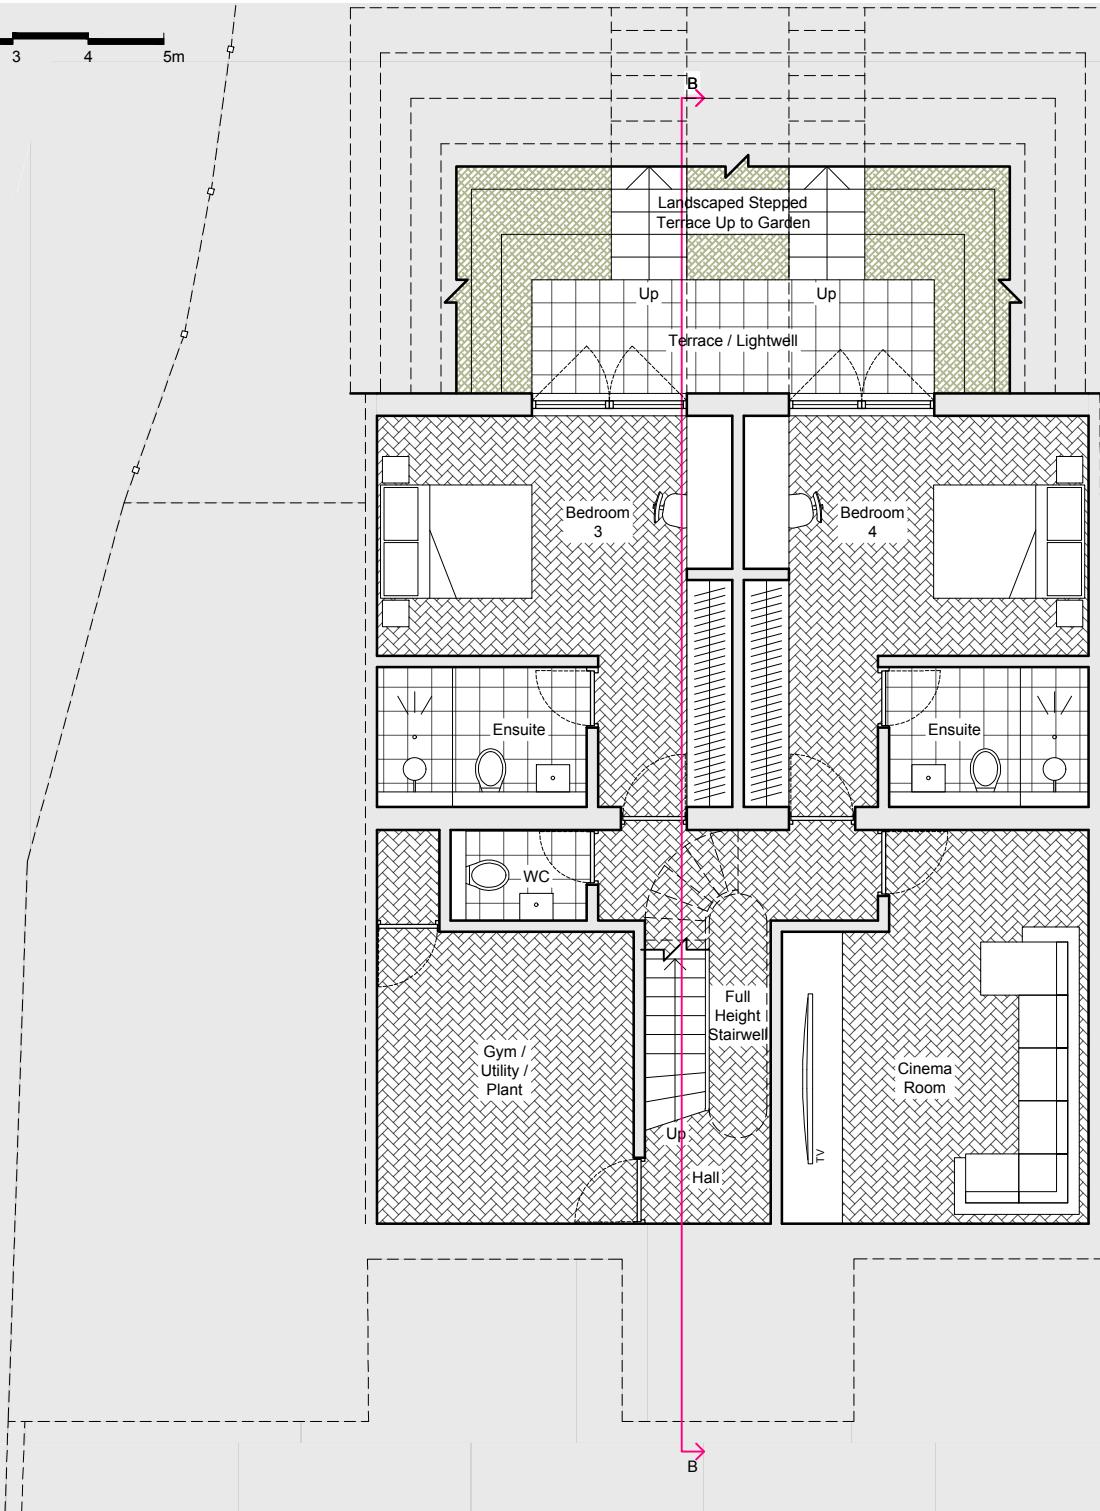

Planning	24/03/2025	DL	SC	P1
Pre-application	-	VS	SC	01
Amendment	Date Dn Ck Rev			
The Douglas Stephen Partnership 176 Clerkenwell Road EC1M 5RD 020 7336 7884 info@dsparchitecture.co.uk www.dsparchitecture.co.uk				 
Project	42 The Drive, Northwood			
Title	Proposed Basement Plan			
Status	Scale			
Planning	1:100@A4			
Drawing No.	Rev.			
TDN 010 (P)				P1

Copyright DSPL. Do not scale from this drawing. All dimensions to be verified on site. All discrepancies to be notified to the architect