

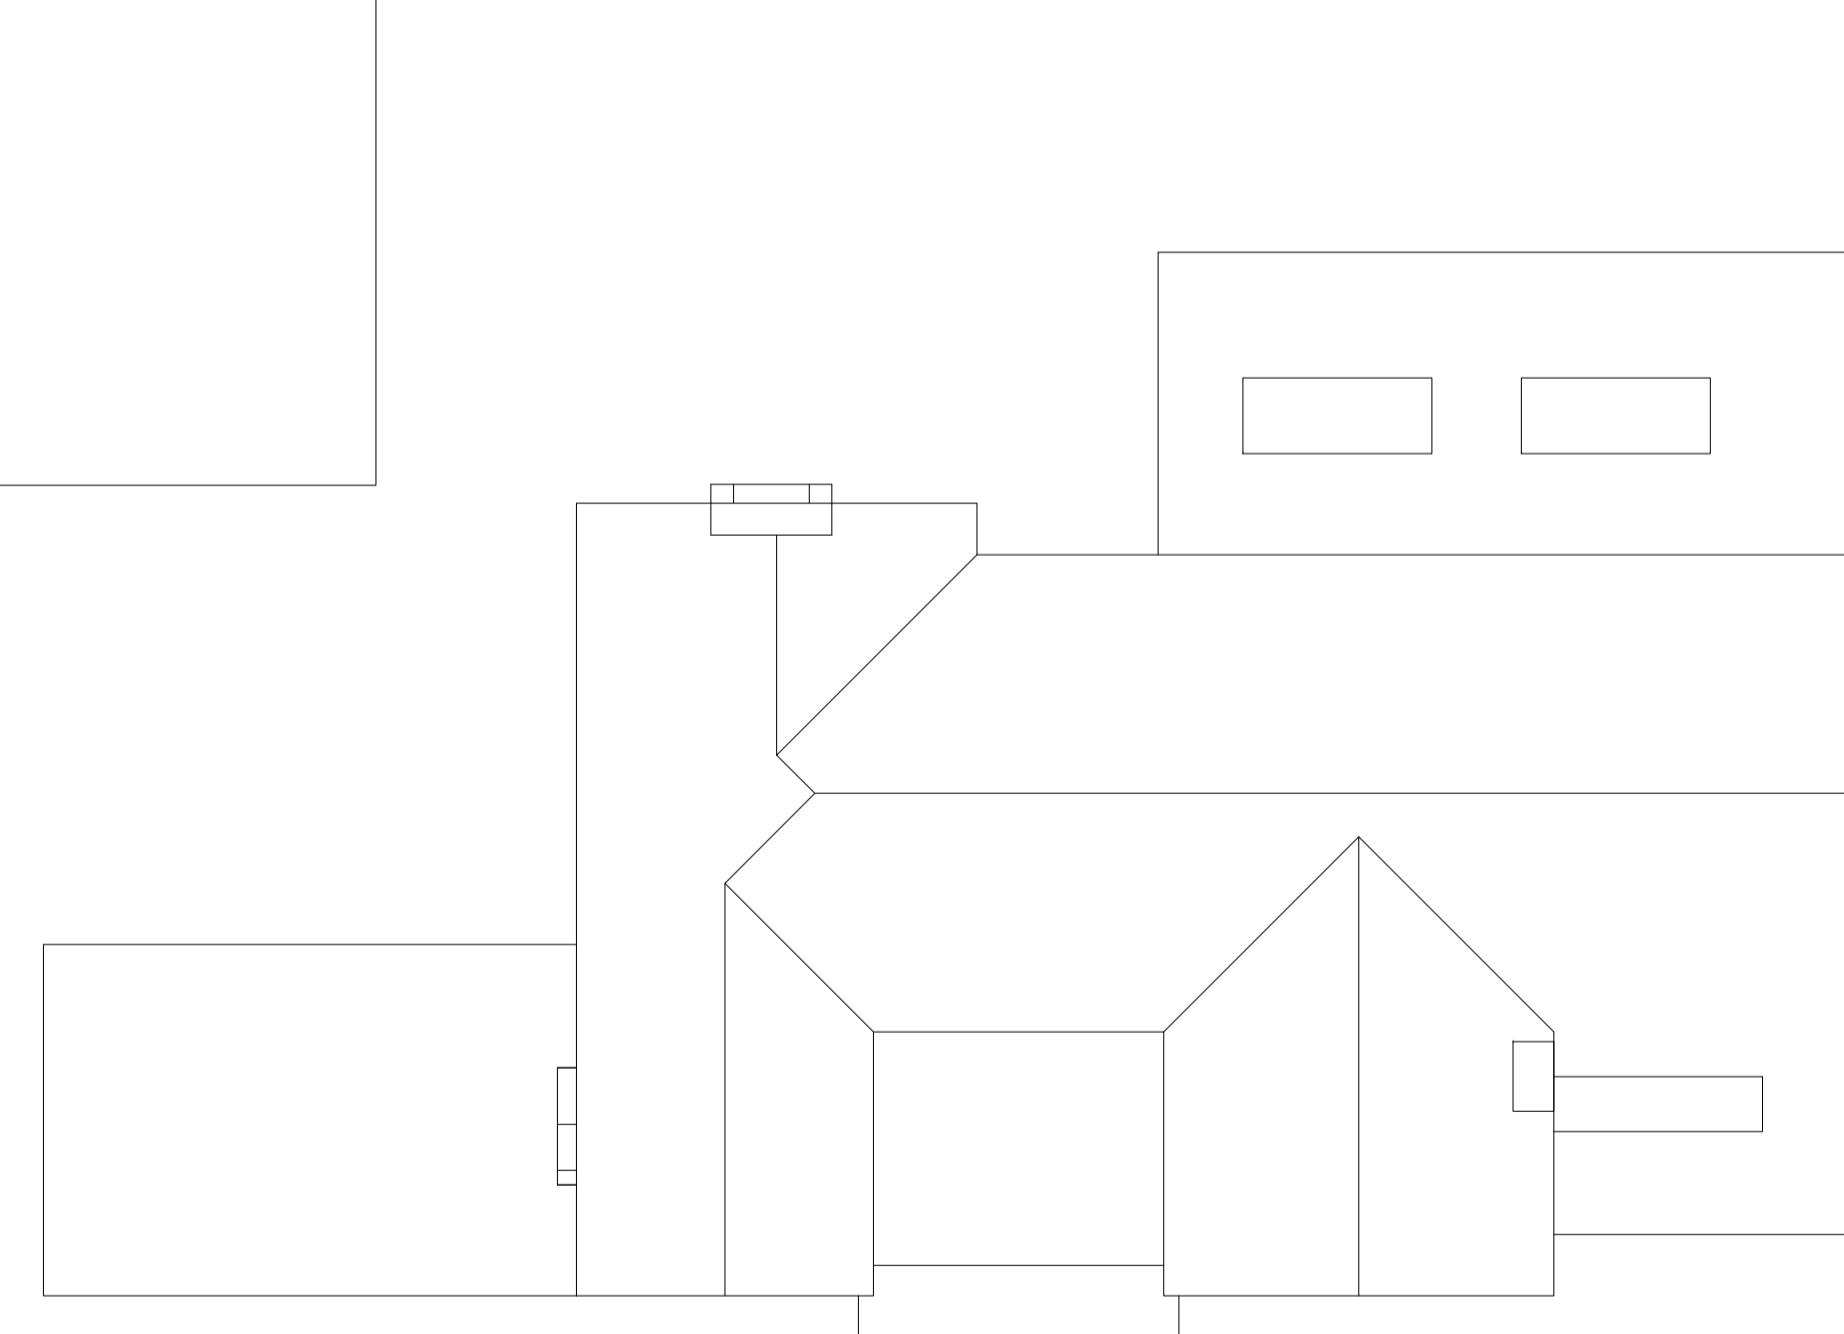


SCALE BAR 1:100 0 1 2 3 4 5m

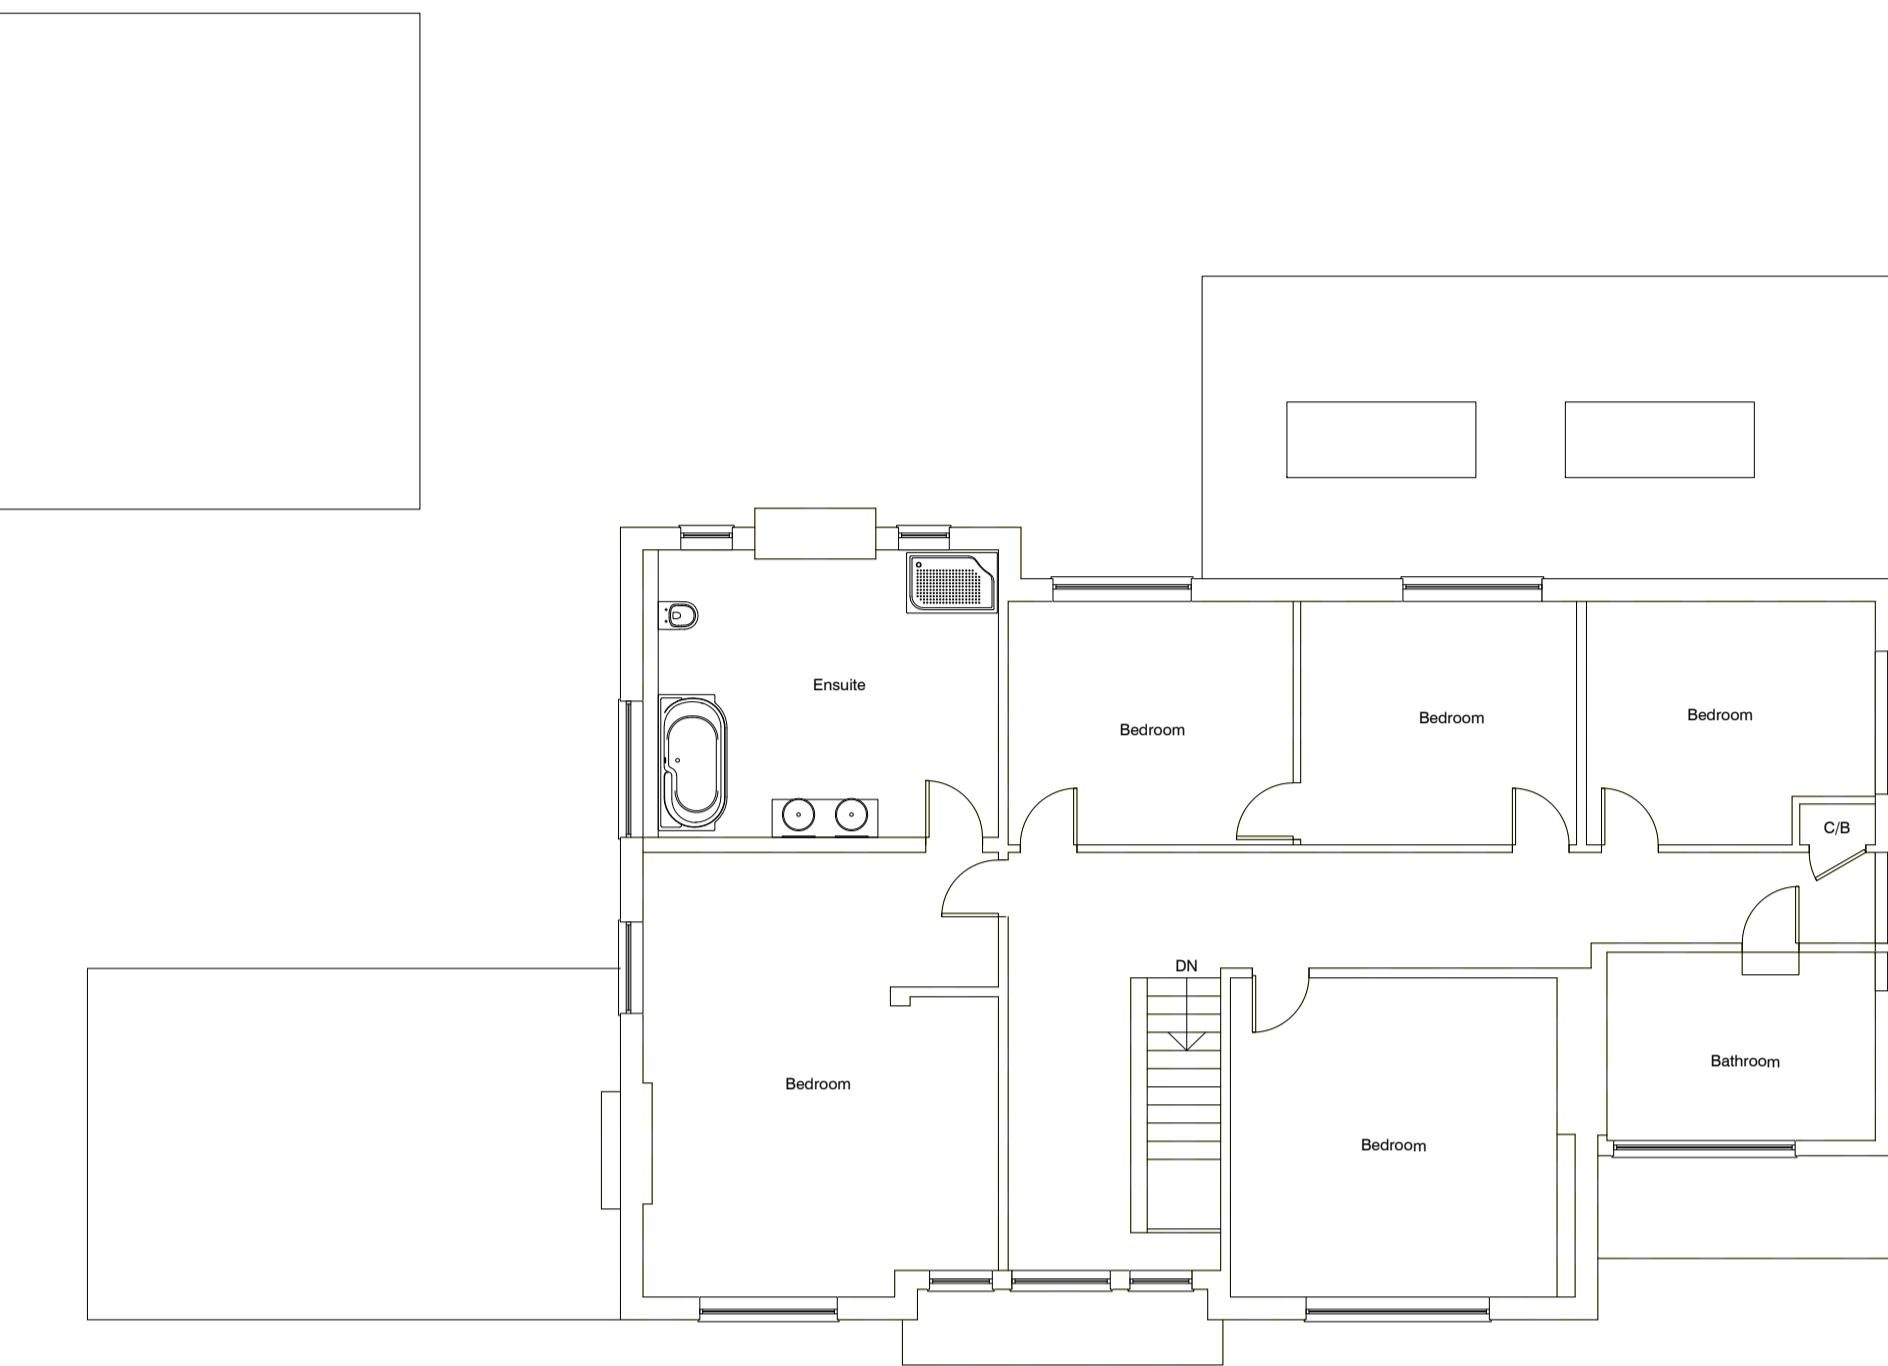

Consilio

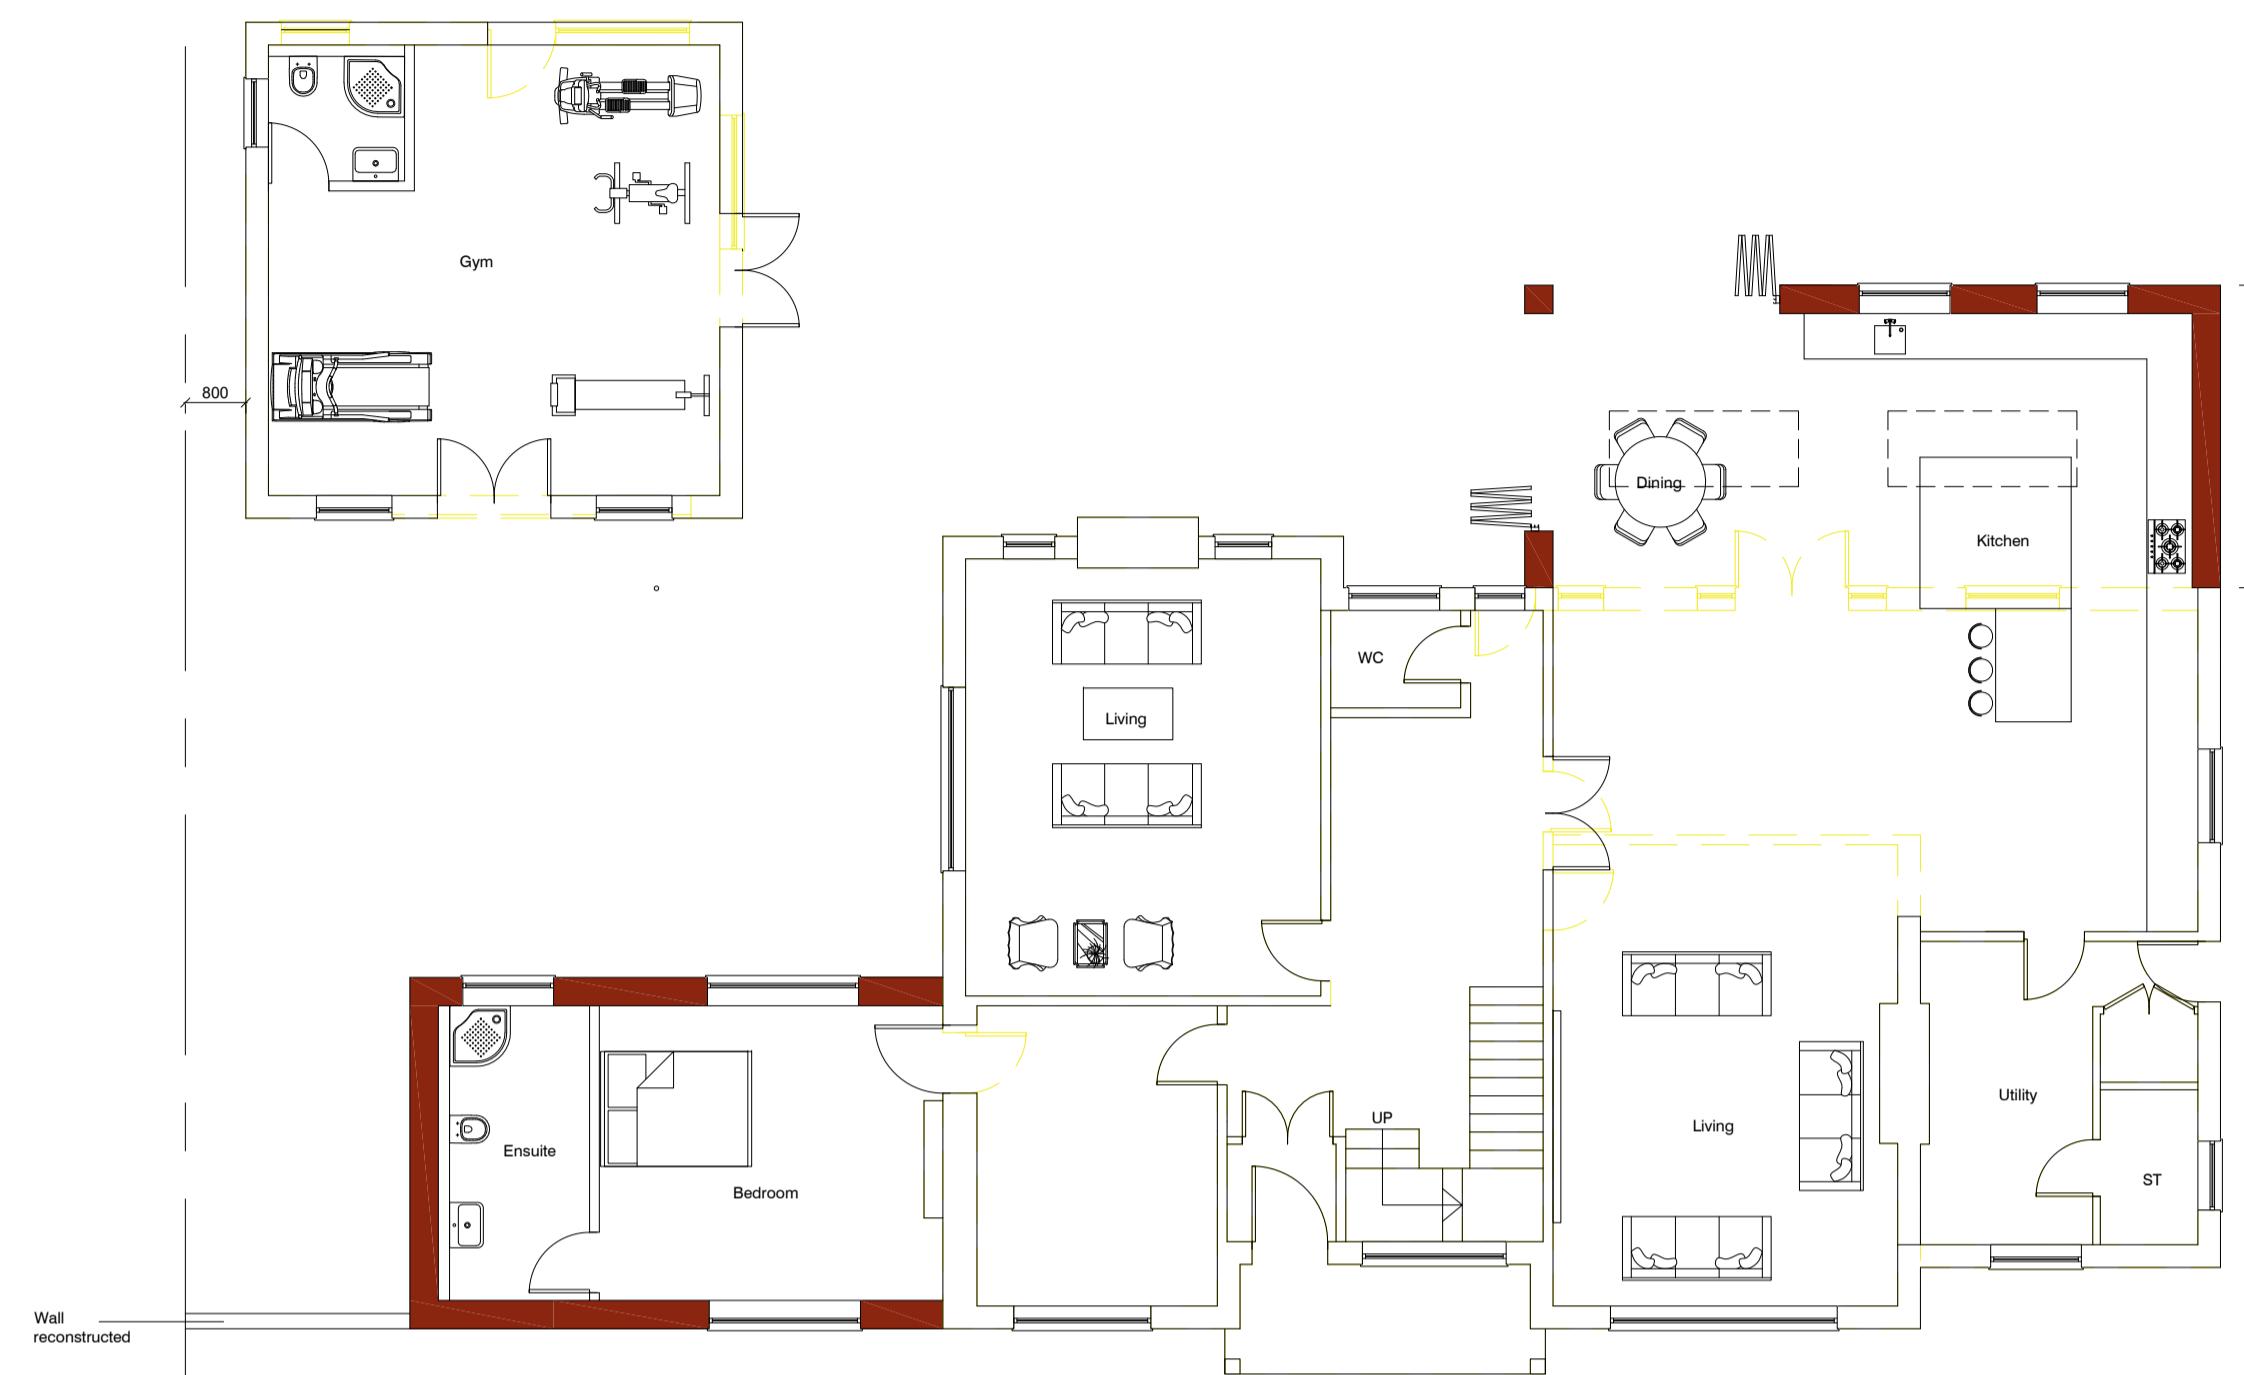

2L, Argyle House, 76 Joel Street
Northwood HA6 1LL

TEL: 01494932288
02039580151
EMAIL: info@consiliotownplanning.co.uk

DISCLAIMER:

THESE ARE THE PLANNING DRAWINGS
AND SHOULD NOT BE USED FOR
STRUCTURAL CALCULATIONS OR ANY
ENGINEERING PURPOSE.

IMPORTANT NOTE: ALL
1. ALL GUTTERS, FOUNDATIONS
AND DOWN PIPES TO REMAIN
WITHIN THE BOUNDARY LINES
OF THE SUBJECT PROPERTY.
2. ALL PLANS ARE SUBJECT TO
FULL PLANS APPROVAL BY
BUILDING CONTROL, NOT
BUILDING NOTICE.

THIS DRAWING IS SUBJECT TO COPYRIGHT DO NOT REPRODUCE THIS DRAWING WITHOUT PRIOR PERMISSION FROM CONSIGLIO

REVISION

DESCRIPTION

DATE

DESCRIPTION:
SINGLE STOREY REAR/ SIDE
EXTENSION

CLIENT / JOB ADDRESS:
MR & MRS ASHWIN RATHOD
20 ICKENHAM ROAD
RUISLIP
HA4 7BX

DRAWING TITLE PLANNING APPLICATION

SCALE	1:100	@ A1	STATUS	PA
DATE	23/05/2025	CHECKED HM		
JOB.NO.	20-25-01	DRAWN SG		
DWG.NO.	PA-03	REVISION		