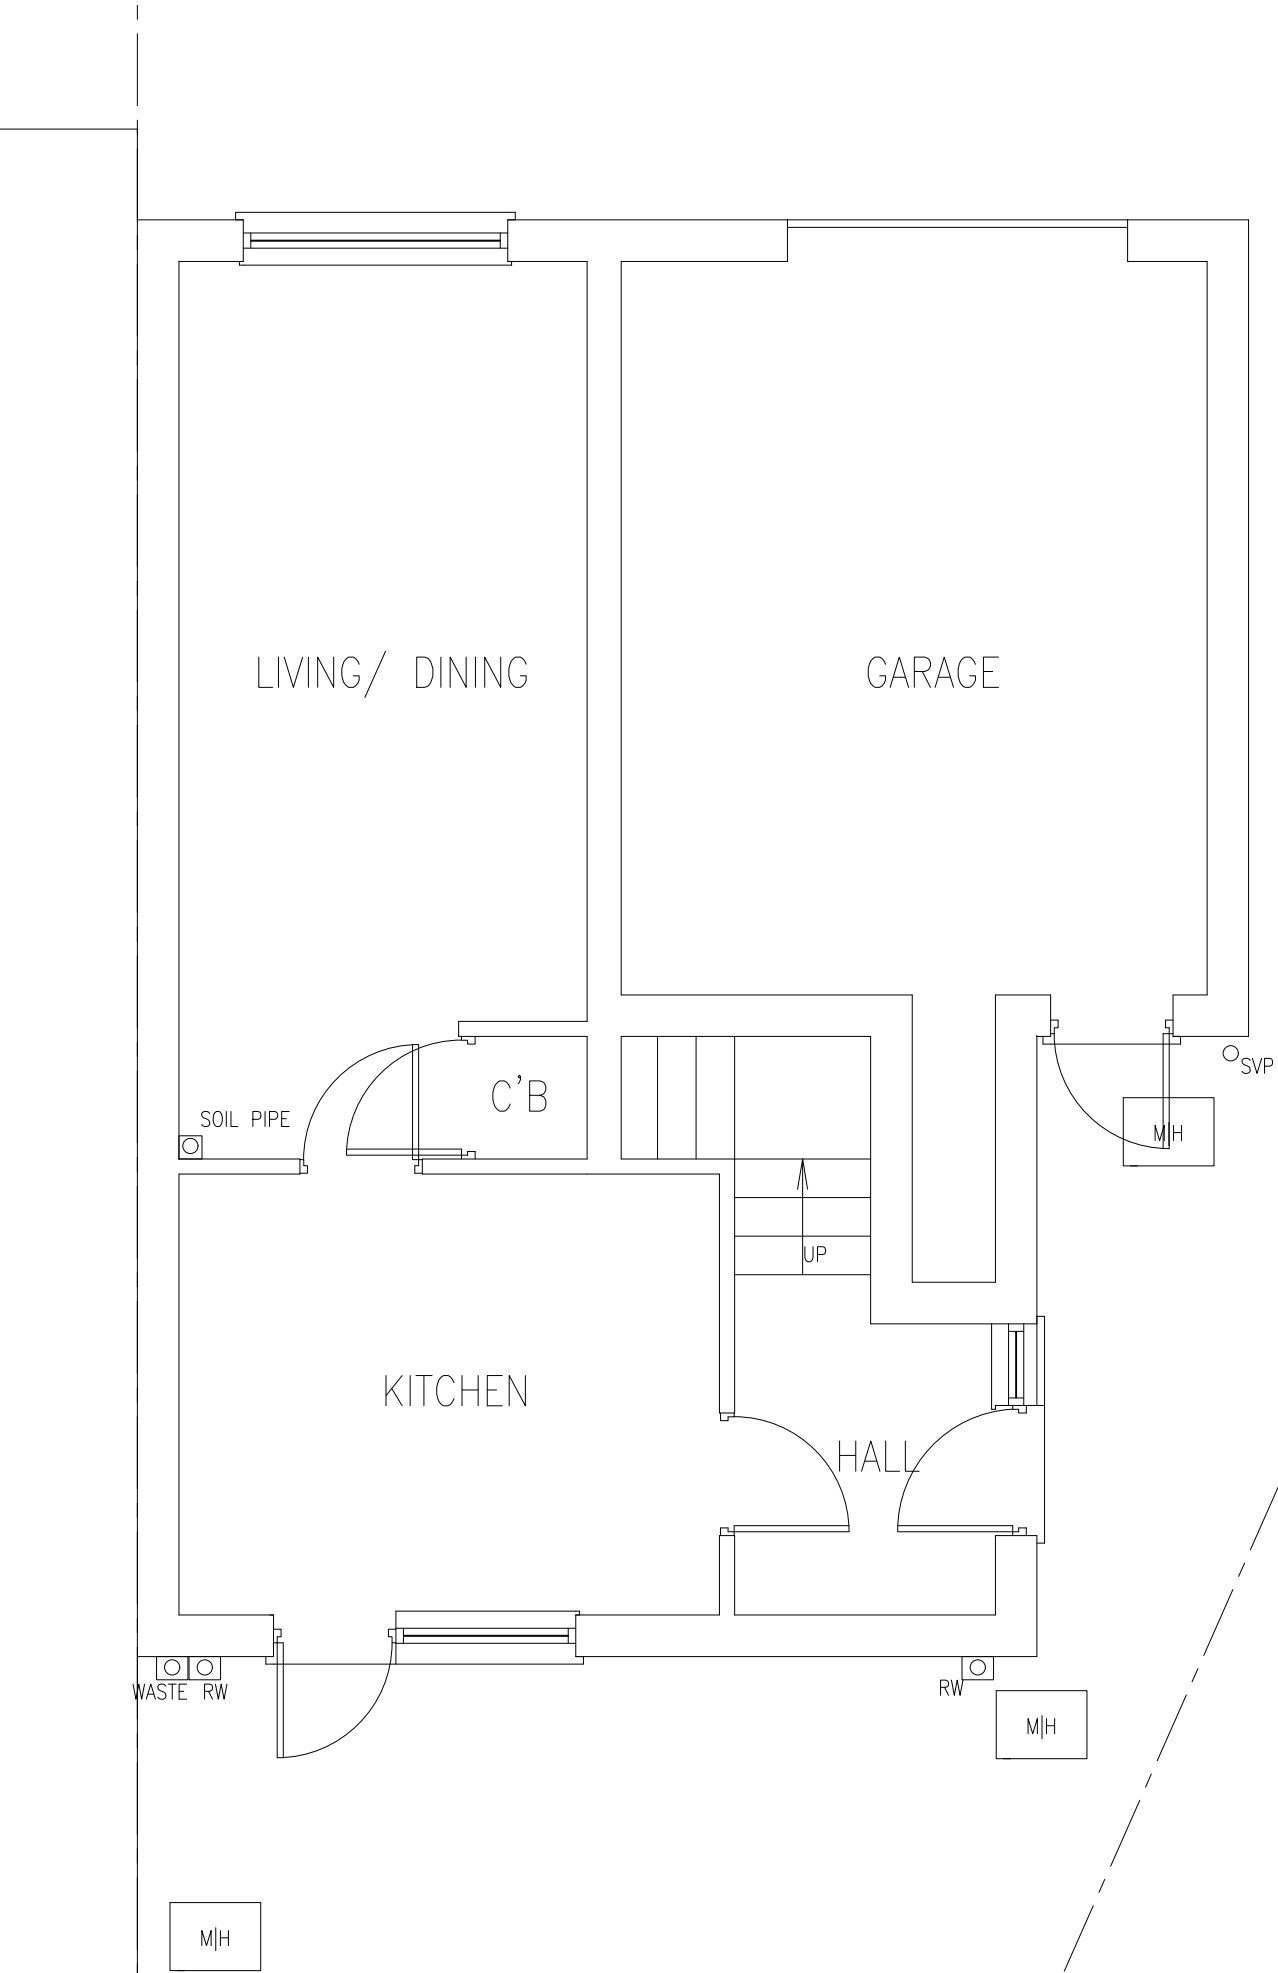


PROJECT:	3A Leamington Place Hayes UB4 8QZ
DRAWING:	Existing Ground Floor Plan
SCALE:	1: 50 @A3
DATE:	APRIL 2023
PAGE NO:	3A - P - 100b
STATUS:	PLANNING DRAWINGS
All dimensions to be checked on site prior to CONSTRUCTION.	