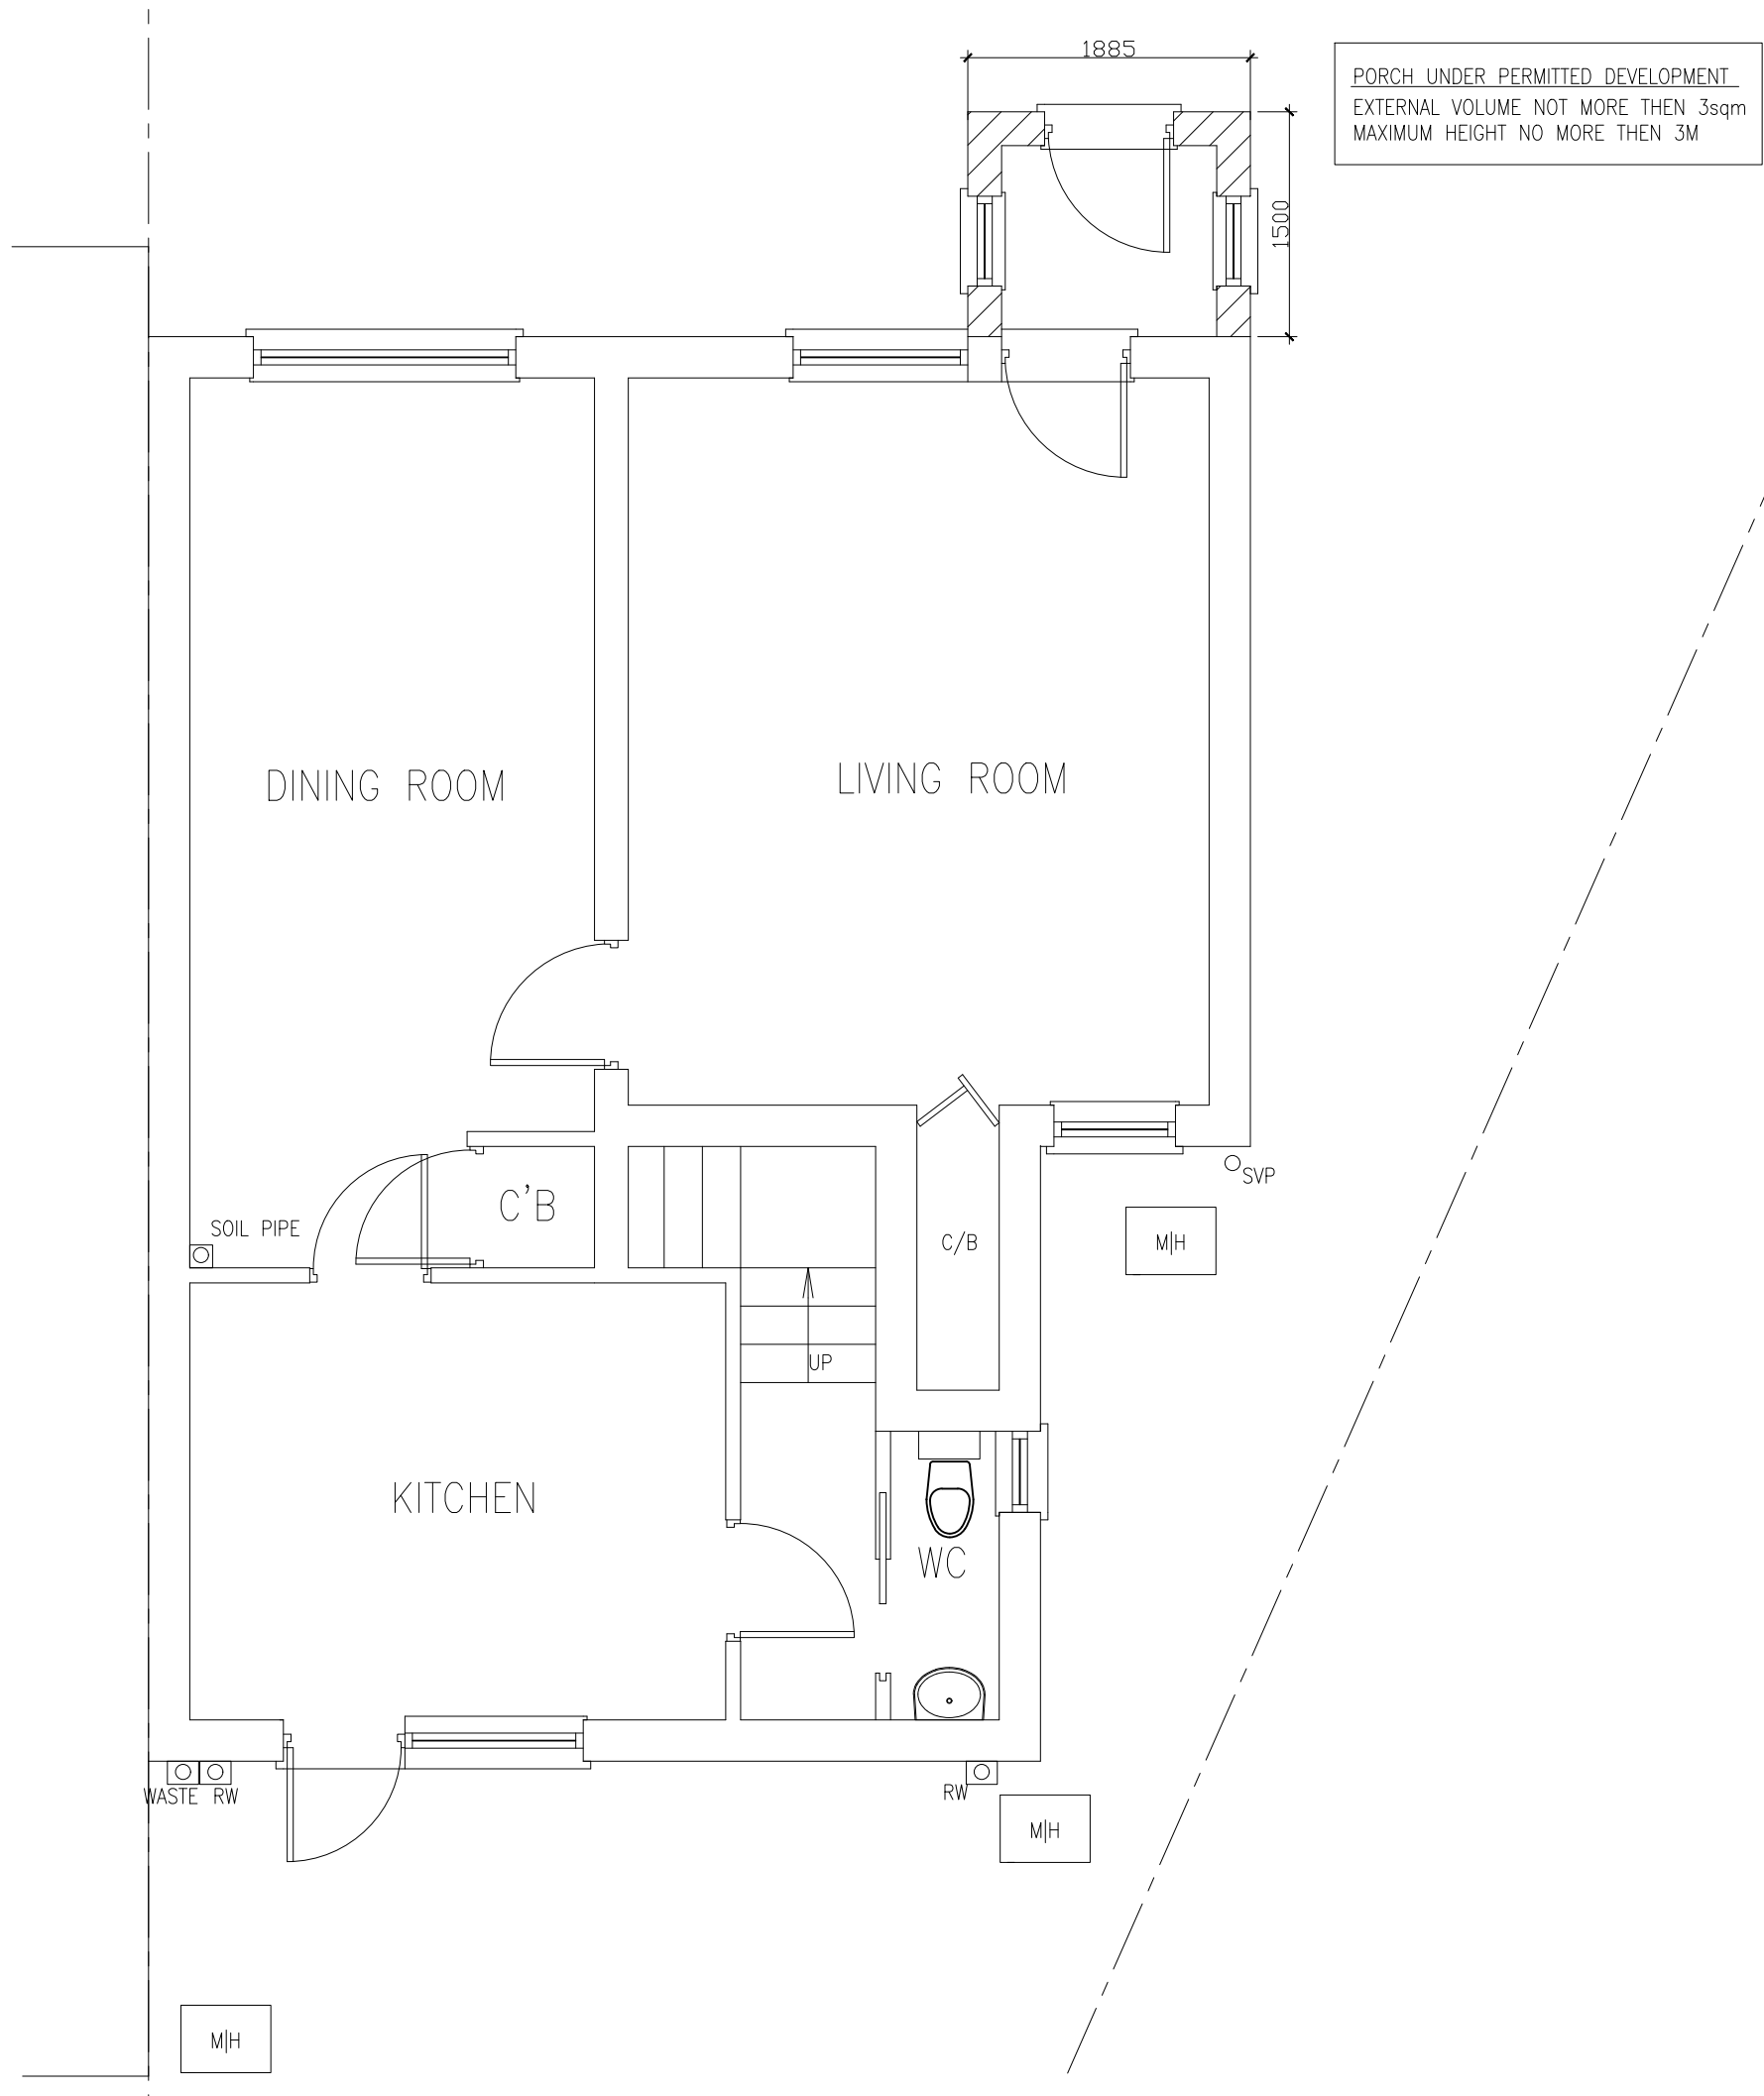


PROJECT:	3A Leamington Place Hayes UB4 8QZ
DRAWING:	Proposed Floor Plans
SCALE:	1:50 @A3
DATE:	APRIL 2023
PAGE NO:	3A - P - 100d
STATUS:	PLANNING DRAWINGS
	
All dimensions to be checked on site prior to CONSTRUCTION.	