


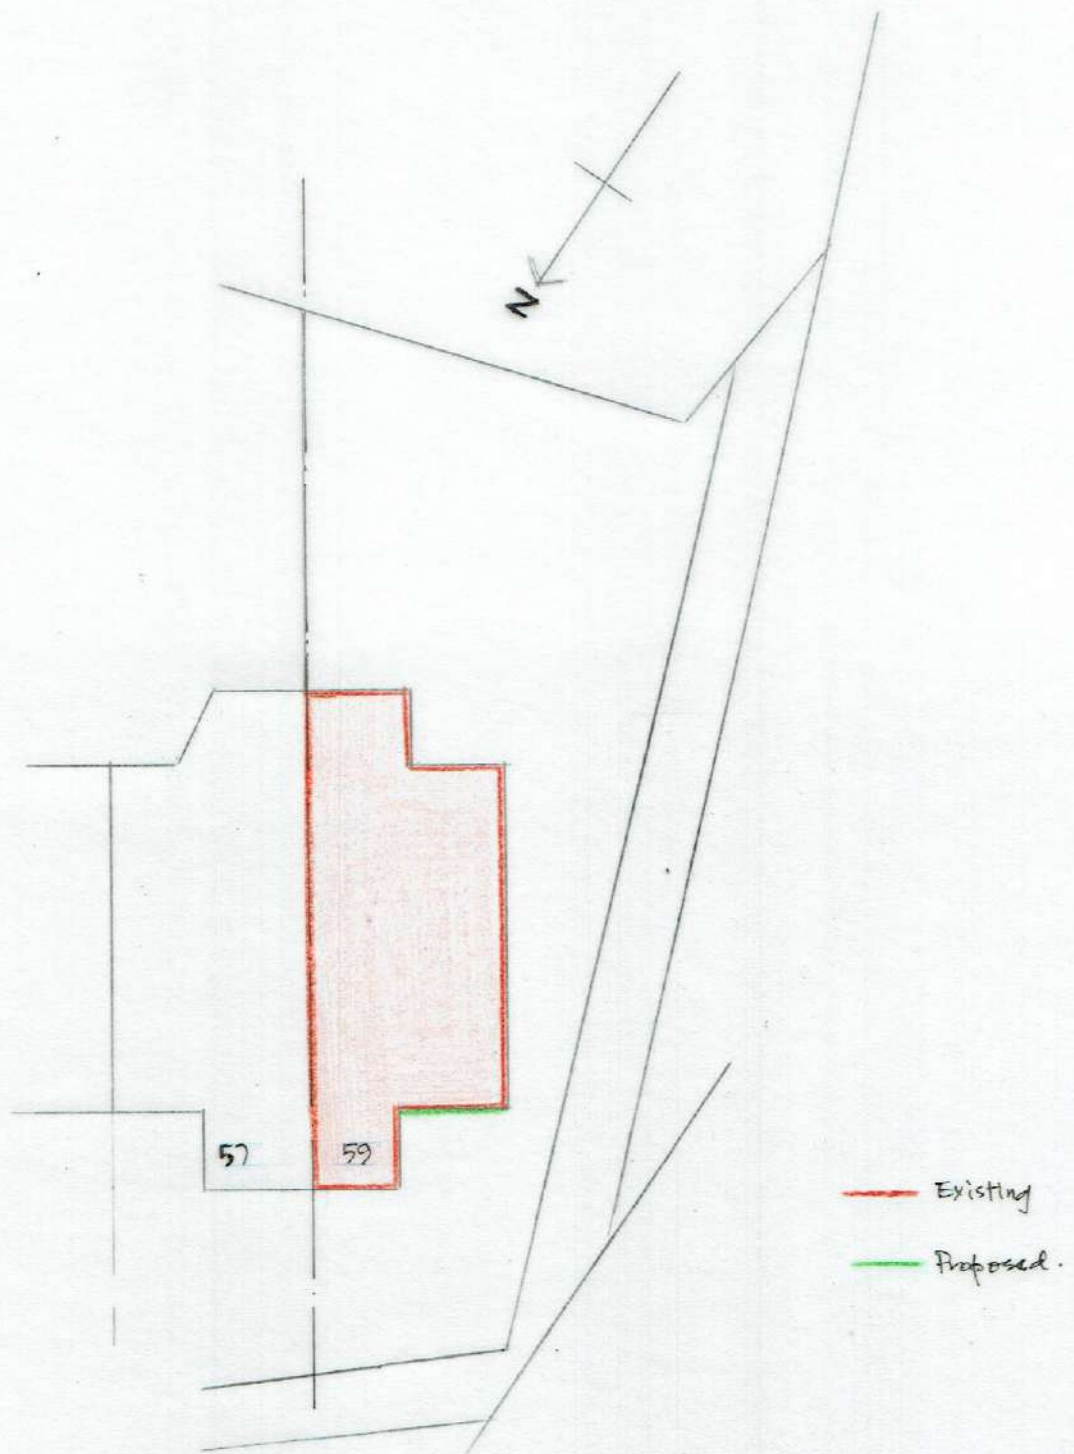

SITE PLAN

1:200

59 Lawrence Drive, Ickenham
Hillingdon UB10 8RW.

Jan 24.

