


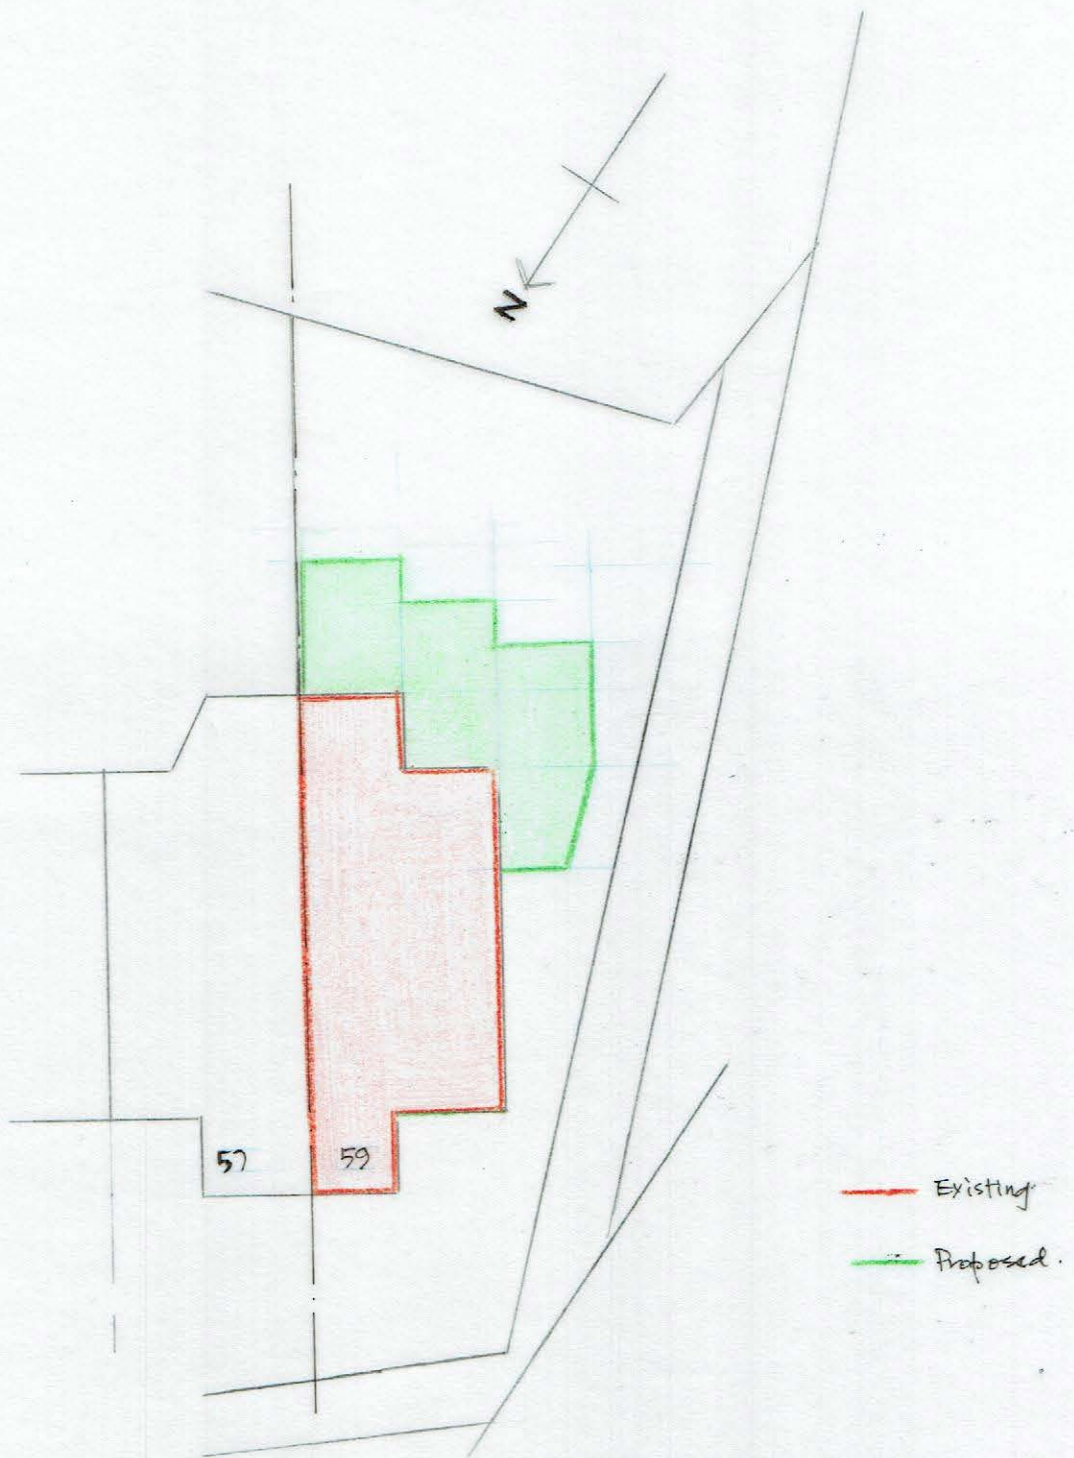

SITE PLAN

1:200

59 Lawrence Drive, Ickenham
Hillingdon UB10 8RW.
Dwg. SK02 Jan 24.

