

NOTES

© 2023 NFA ARCHITECTURAL CONSULTANT.
ALL DIMENSIONS TO BE CHECKED ON SITE
BY THE CONTRACTOR AND SUCH
DIMENSIONS TO BE THEIR RESPONSIBILITY.

ALL CONSTRUCTION WORKS MUST COMPLY
WITH THE RELEVANT BRITISH STANDARDS
AND BUILDING
REGULATIONS REQUIREMENTS.

ANY DRAWING ERRORS AND OMISSIONS TO
BE REPORTED TO NFA ARCHITECTURAL
CONSULTANT.



NFA Architectural Consultant
128 City Road, London, EC1V 2NX
Tel: 07443234283
Email: nfa.architects90@gmail.com

PROJECT:
103 CHURCH ROAD, HAYES, UB3 2LD

CLIENT:
MR. GURDIP VIRDI

DWG TITLE:
PROPOSED NEW HOUSE SECTION


DWG NO: 103CR/008

ISSUE:

DRAWN BY: PL

DATE : 27-02-2026

A

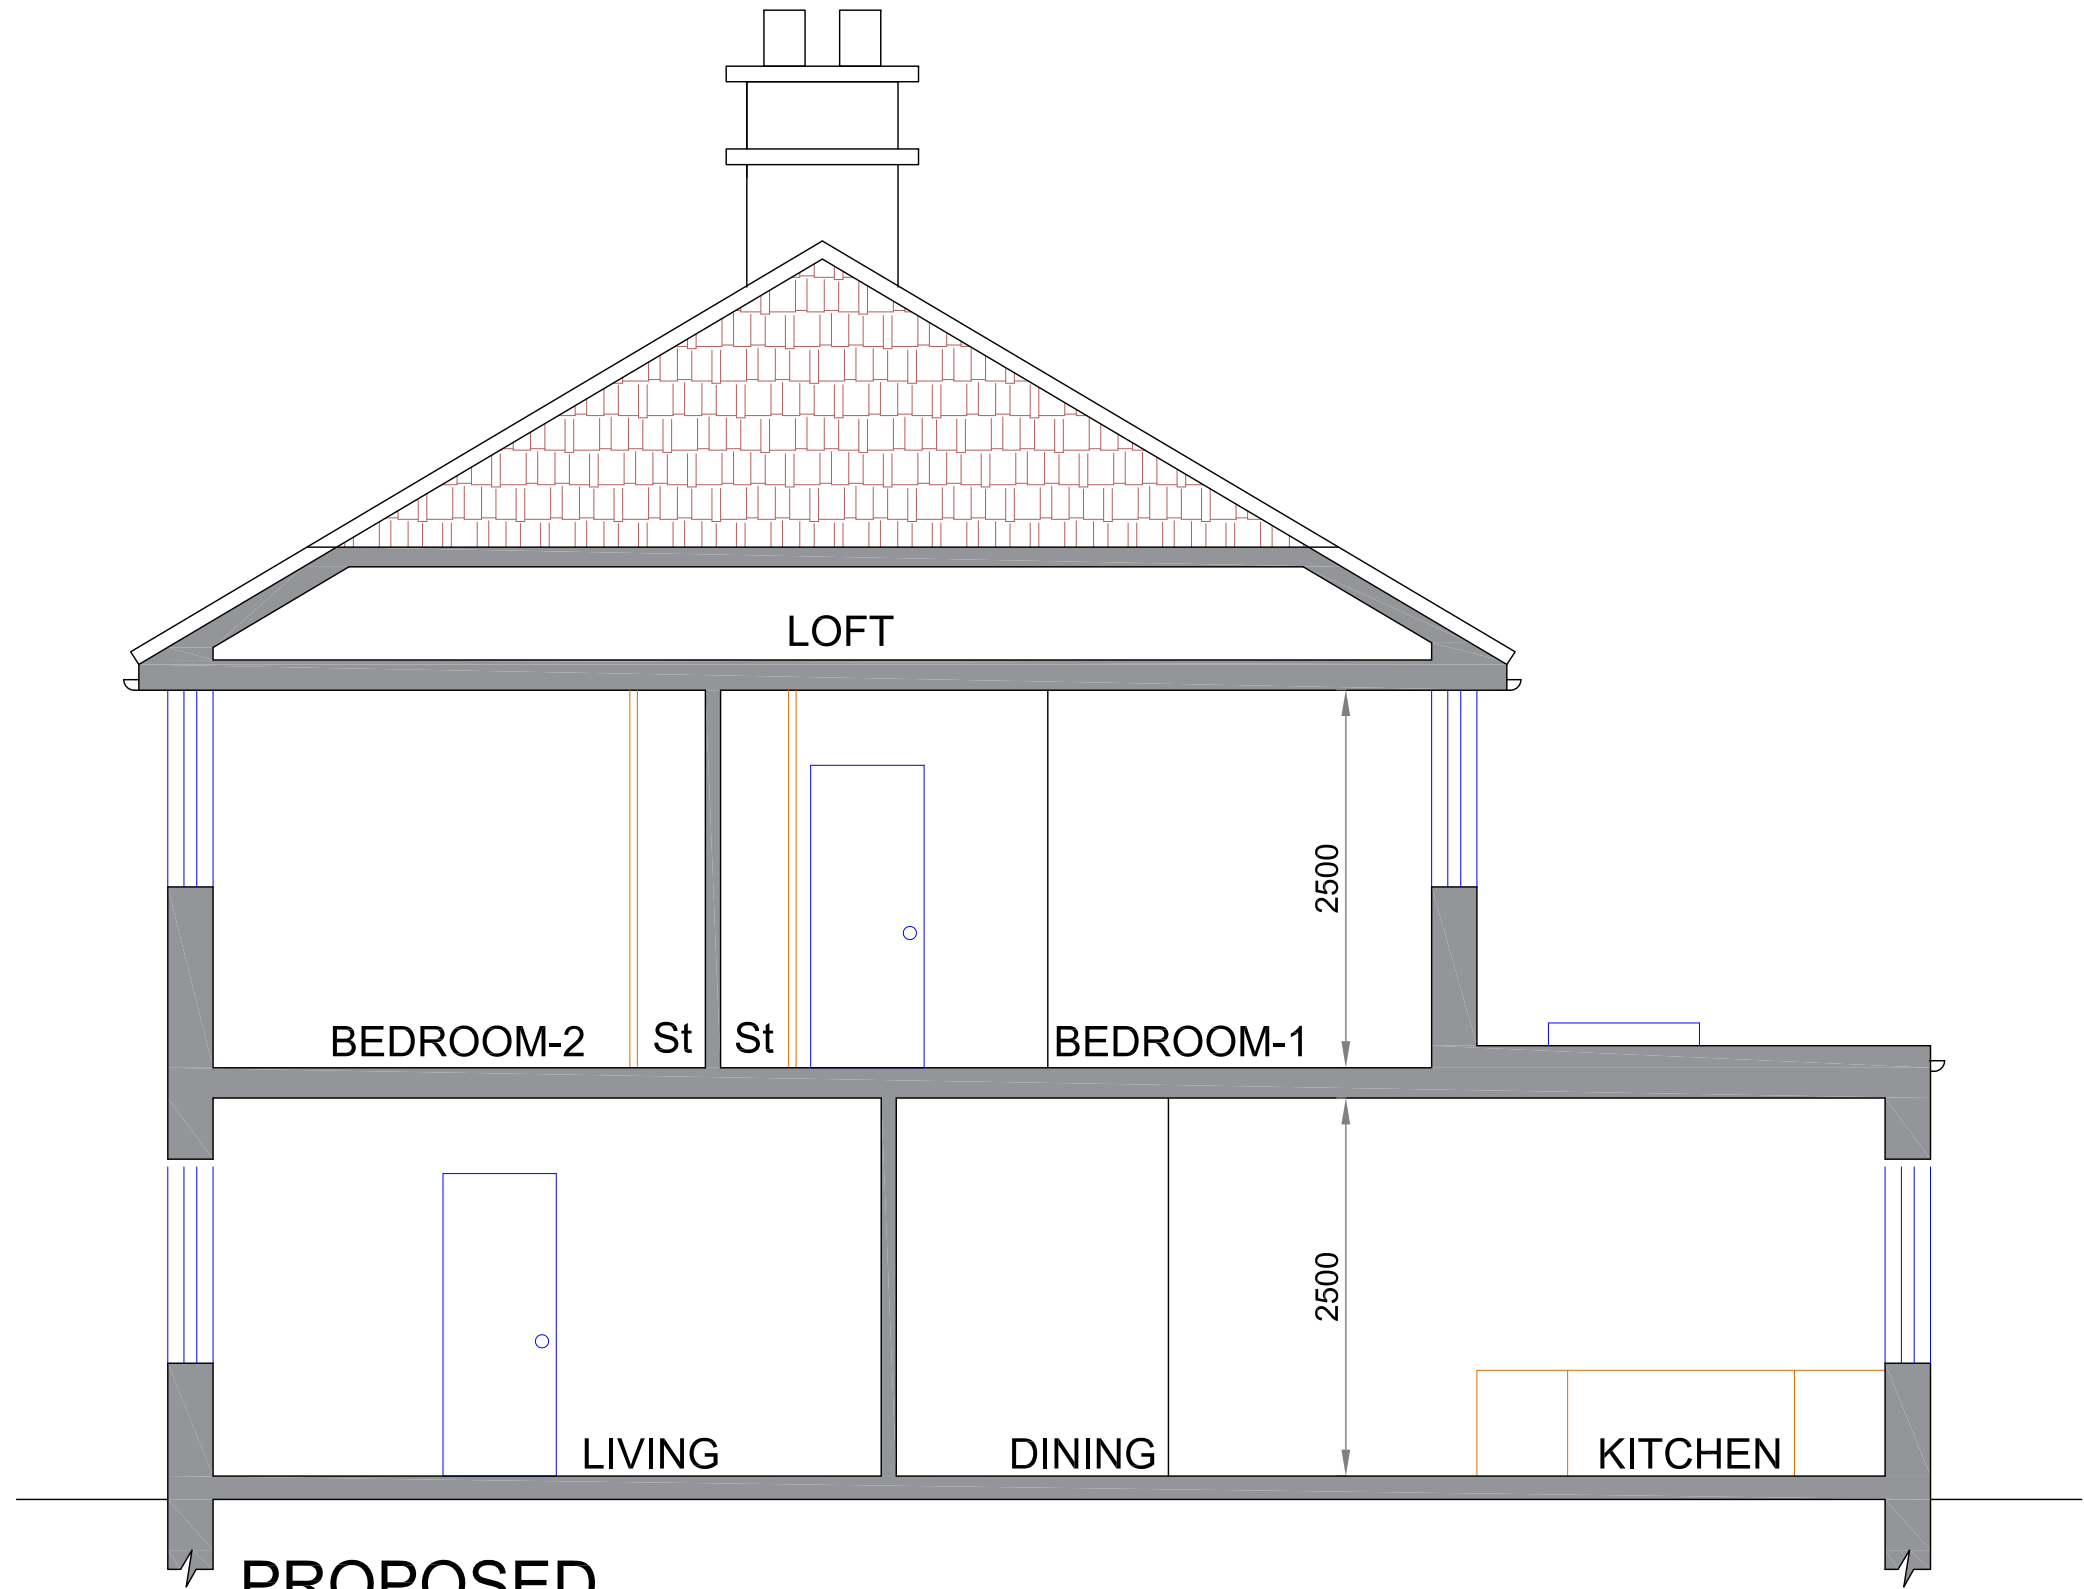

PROPOSED SECTION AA (NEW HOUSE)