
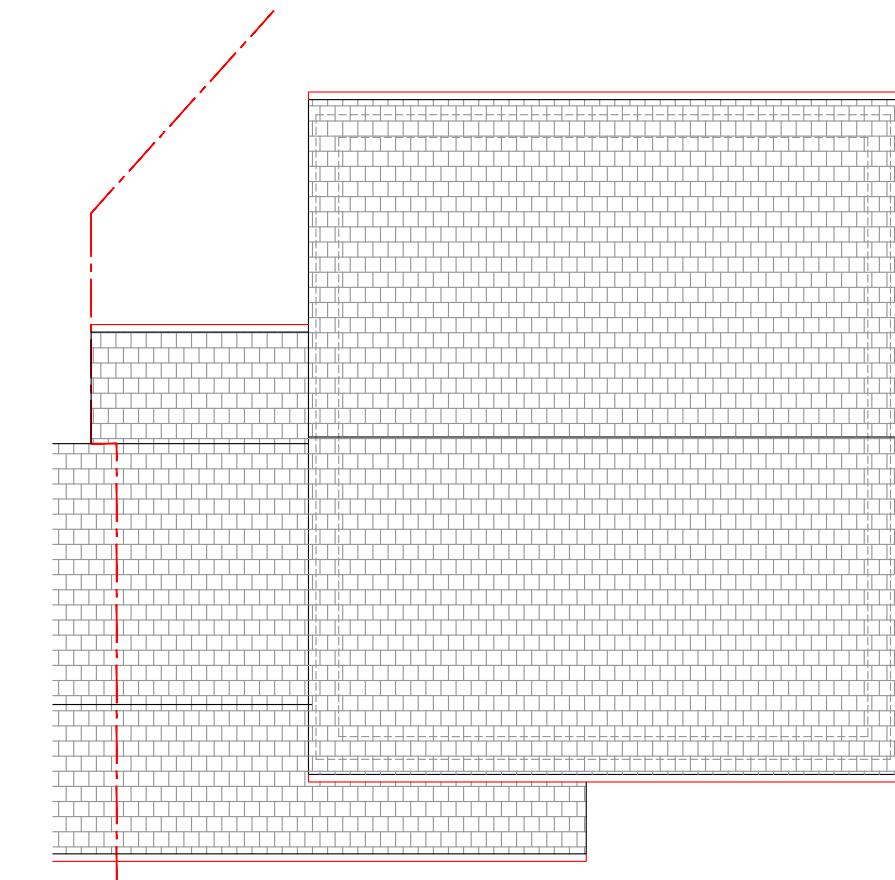
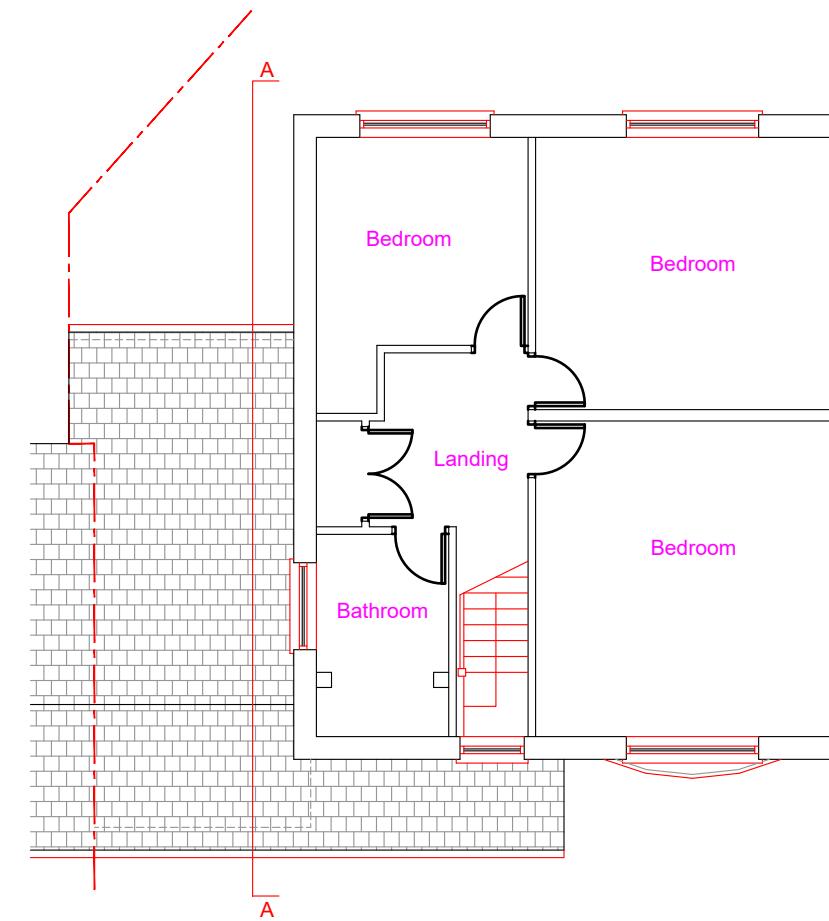


Note: This Drawing is for planning purpose and should not be used for construction.
All dimensions should be confirmed on site and any deviation should be reported back to designer.

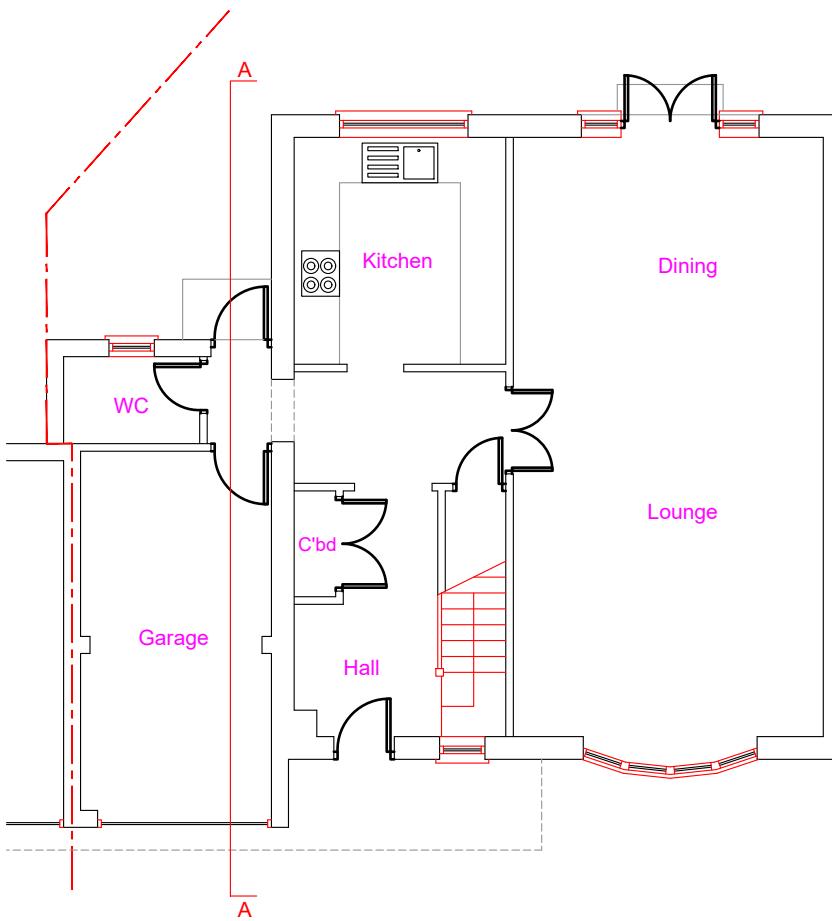

| Proposed Development: Garage Conversion, single storey part rear extension & Porch | Site Address: 3A Southbourne Gardens Eastcote HA4 9TY | Revisions: <table border="1"> <tr> <th>Rev</th><th>Date</th><th>Description</th></tr> <tr> <td>A</td><td>07/12/2025</td><td></td></tr> <tr> <td></td><td></td><td></td></tr> <tr> <td></td><td></td><td></td></tr> <tr> <td></td><td></td><td></td></tr> </table> | Rev | Date | Description | A | 07/12/2025 | | | | | | | | | | | Drawing Description: Existing Floors & Roof Layouts Drawing No: ART/2025/GC3A-SG/EL | Scale: 1:100 Paper Size: A3 Sheet No: 1 of 7 | ART CONSULTANTS (UK) LTD 113 LONG LANE STANWELL TW19 7AL M:07960071377 E: ARTCONSULTANTSUK@GMAIL.COM |
|--|---|---|-----|------|-------------|---|------------|--|--|--|--|--|--|--|--|--|--|--|--|---|
| Rev | Date | Description | | | | | | | | | | | | | | | | | | |
| A | 07/12/2025 | | | | | | | | | | | | | | | | | | | |
| | | | | | | | | | | | | | | | | | | | | |
| | | | | | | | | | | | | | | | | | | | | |
| | | | | | | | | | | | | | | | | | | | | |