




Note: The Drawings is for planning purpose and should not be used for construction.
All dimensions should be confirmed on site and any deviation should be reported back to designer.

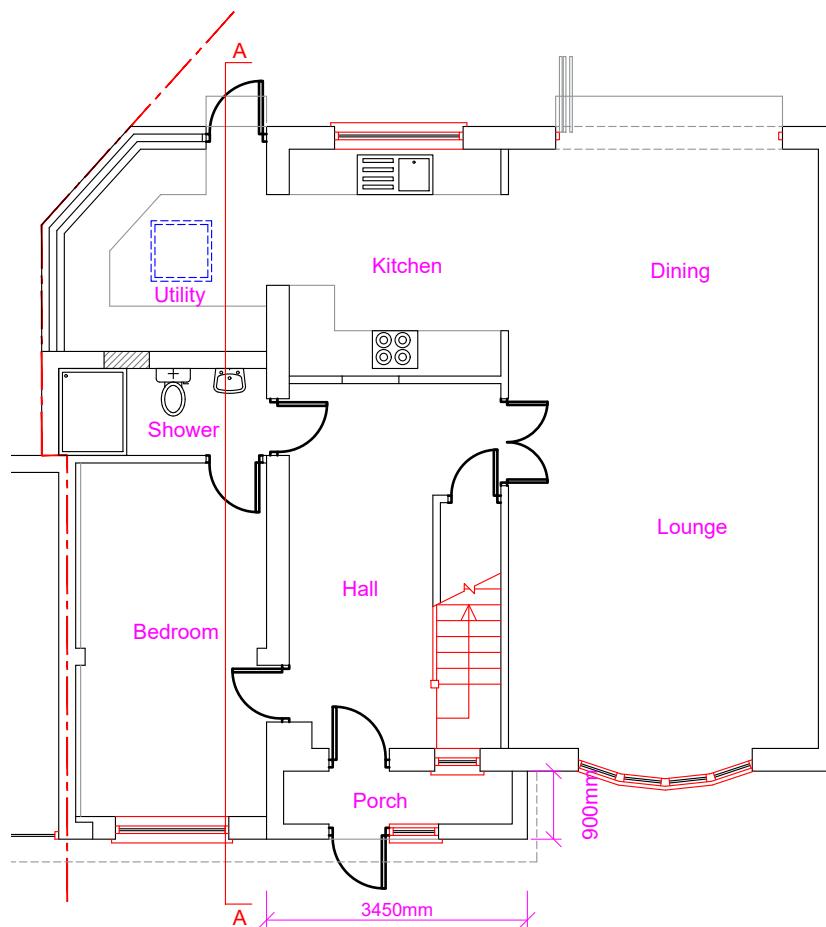

Proposed Ground Floor Layout

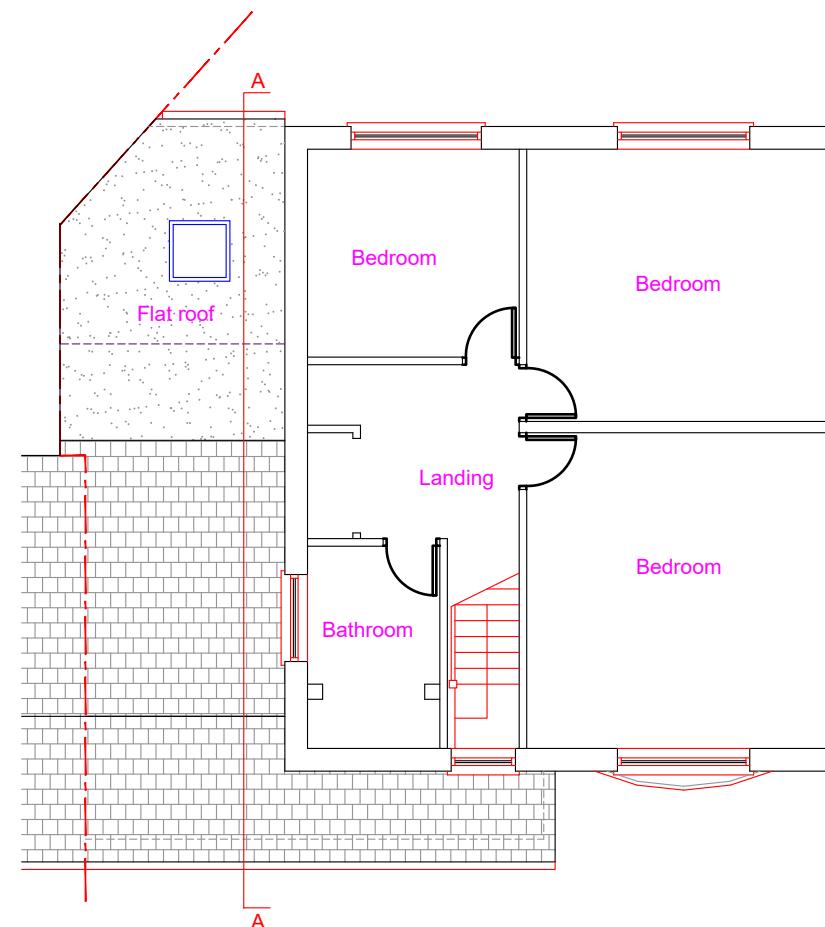

Proposed First Floor Layout

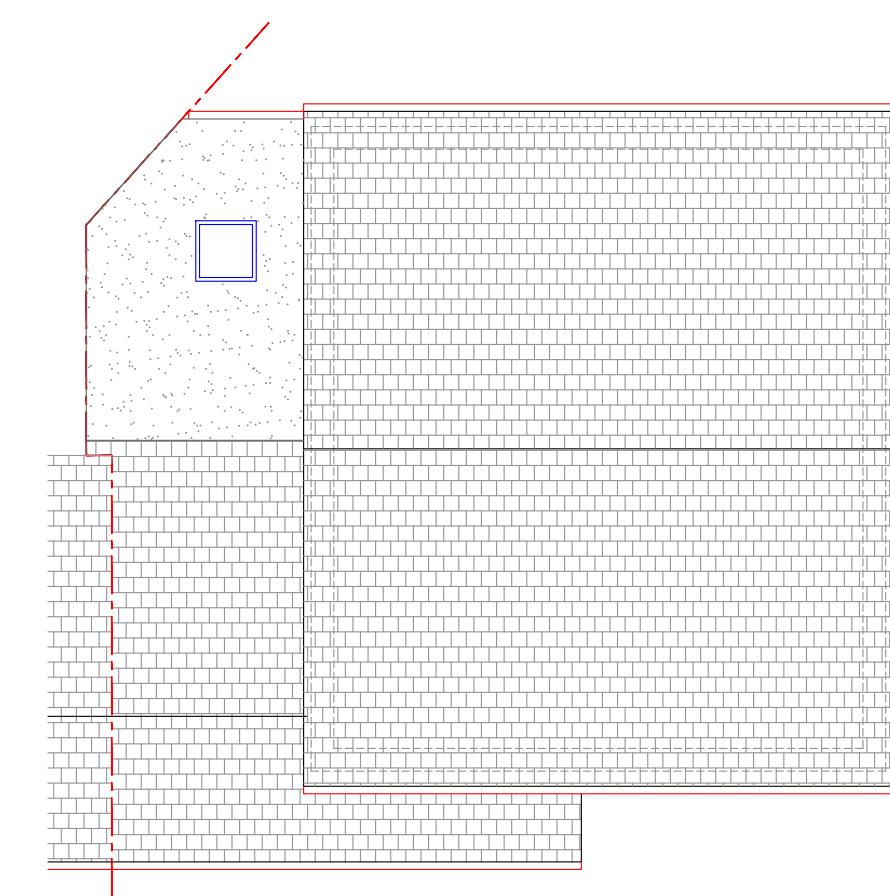

Proposed Roof Layout

Proposed Development: Garage Conversion, single storey part rear extension & Porch	Site Address: 3A Southbourne Gardens Eastcote HA4 9TY	Revisions: <table border="1"> <tr> <th>Rev</th><th>Date</th><th>Description</th></tr> <tr> <td>A</td><td>07/12/2025</td><td></td></tr> <tr> <td></td><td></td><td></td></tr> <tr> <td></td><td></td><td></td></tr> <tr> <td></td><td></td><td></td></tr> </table>	Rev	Date	Description	A	07/12/2025											Drawing Description: Proposed Floors and Roof Layouts Drawing No: ART/2025/GC3A-SG/PE	Scale: 1:100 Paper Size: A3 Sheet No: 2 of 7 	ART CONSULTANTS (UK) LTD 113 LONG LANE STANWELL TW19 7AL M:07960071377 E: ARTCONSULTANTSUK@GMAIL.COM
Rev	Date	Description																		
A	07/12/2025																			