



Note: This Drawing is for planning purpose and should not be used for construction.  
All dimensions should be confirmed on site and any deviation should be reported back to designer.


The proposed work will comply with Policy D12a of the London plan

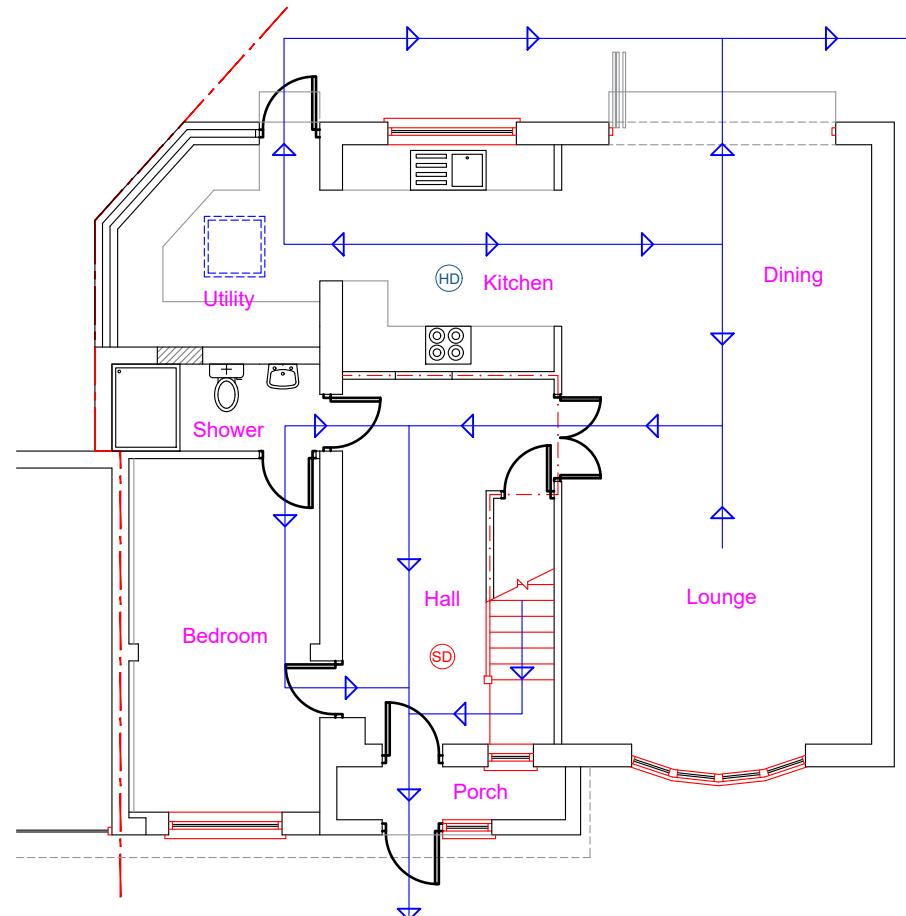

Proposed Ground Floor Layout

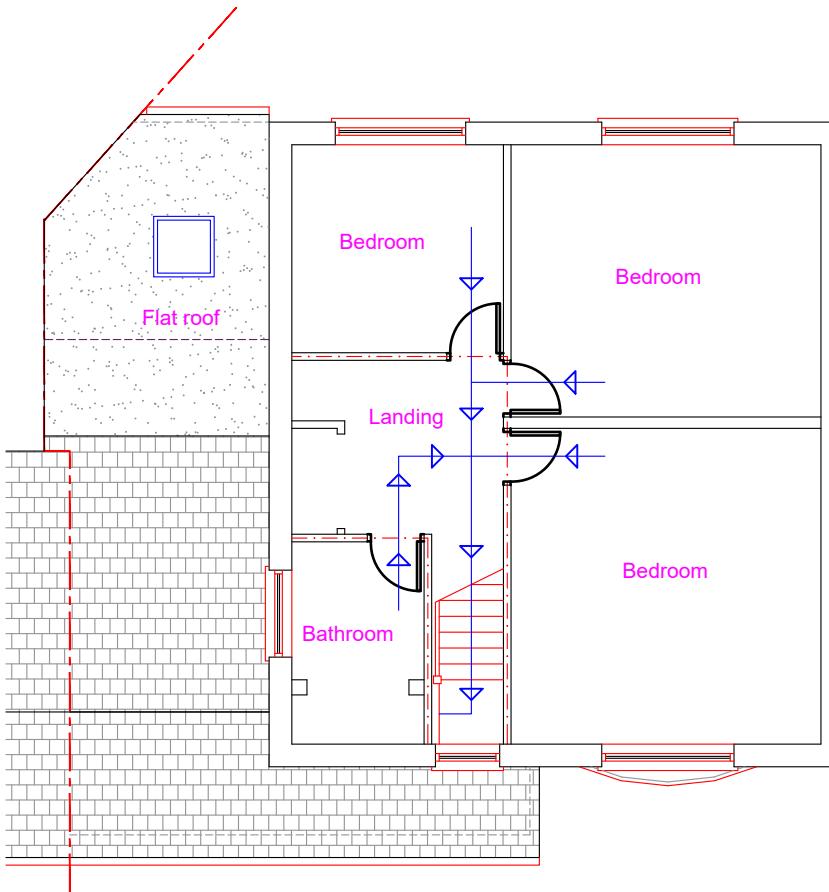

Proposed First Floor Layout

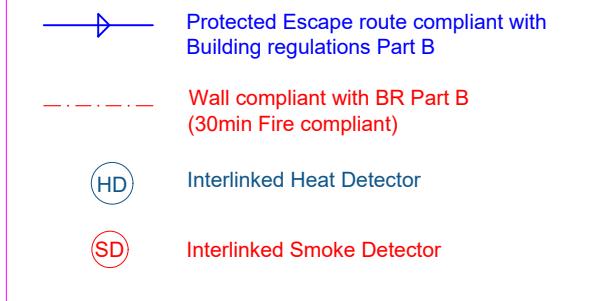

<b>Proposed Development:</b> Garage Conversion, single storey part rear extension & Porch	<b>Site Address:</b> 3A Southbourne Gardens Eastcote HA4 9TY	<b>Revisions:</b> <table border="1"> <tr> <th>Rev</th><th>Date</th><th>Description</th></tr> <tr> <td>A</td><td>07/12/2025</td><td></td></tr> <tr> <td></td><td></td><td></td></tr> <tr> <td></td><td></td><td></td></tr> <tr> <td></td><td></td><td></td></tr> </table>	Rev	Date	Description	A	07/12/2025											<b>Drawing Description:</b> Fire Escape Layouts <b>Drawing No:</b> ART/2025/CG3A-SG/FE	Scale: 1:100 Paper Size: A3 Sheet No: 6 of 7	ART CONSULTANTS (UK) LTD 113 LONG LANE STANWELL TW19 7AL M:07960071377 E: ARTCONSULTANTSUK@GMAIL.COM
Rev	Date	Description																		
A	07/12/2025																			

