



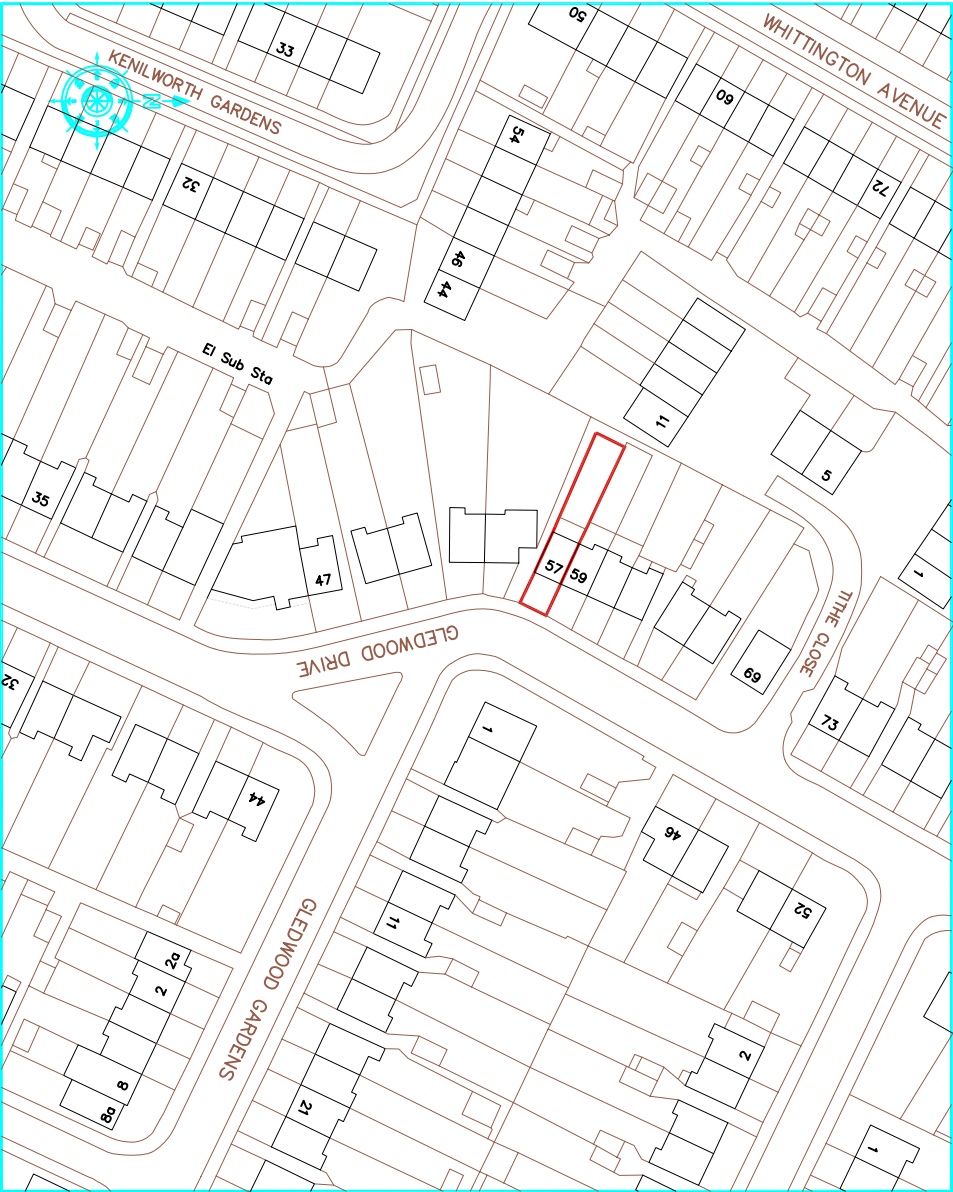

Location Plan 1:1250

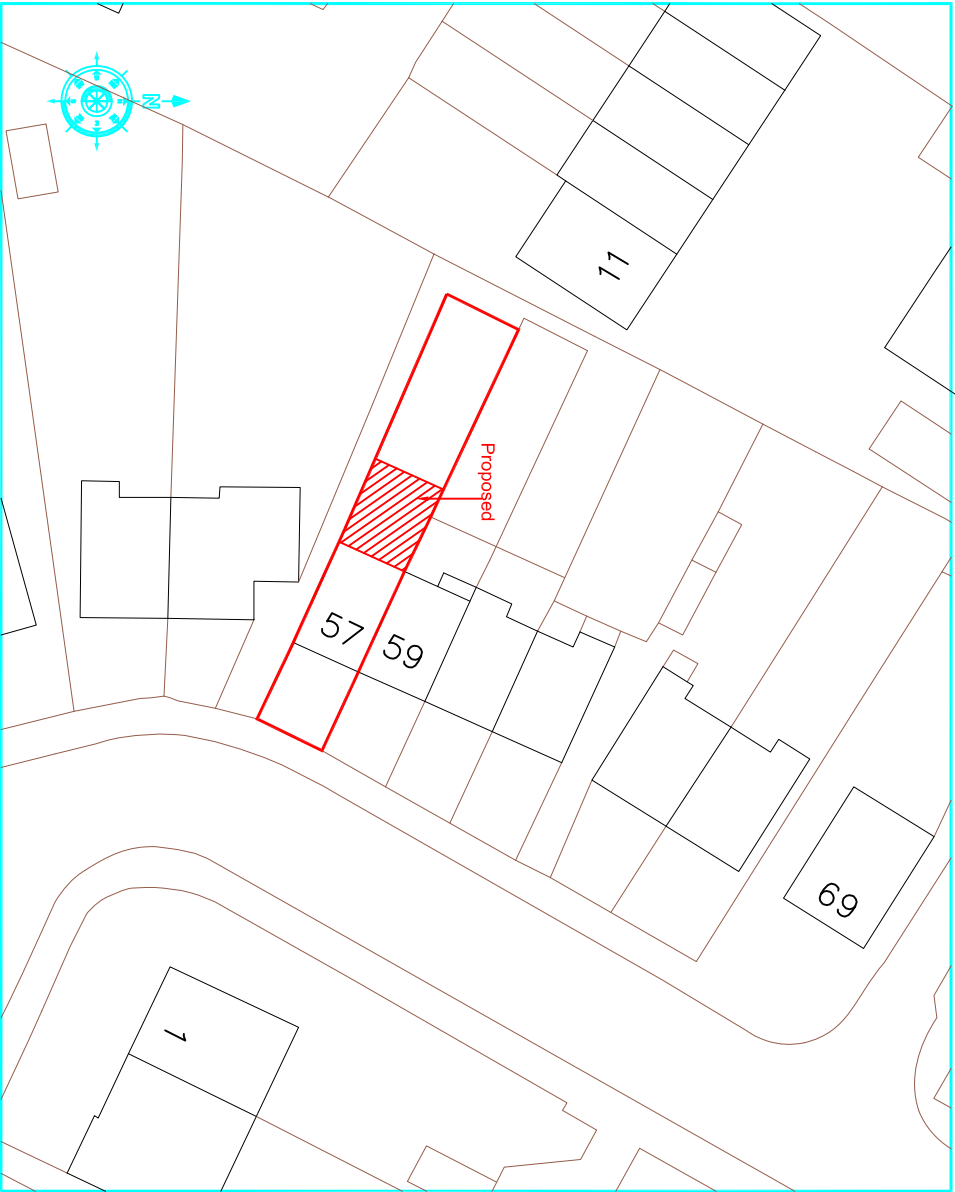

Block Plan 1:500

rev			

These drawings should be approved by local Authority
All dimensions to be checked on site. This drawing is
copyright and should not be reproduced without permission of
the Architects.

client:

Mr. Dev Kaila

project:

**57 Gledwood Drive
Hayes
Middlesex UB4 0AH**

drawing:

Location & Block Plans

scale: As Shown date: May 2022 drawn:

01 / 10 rev: