



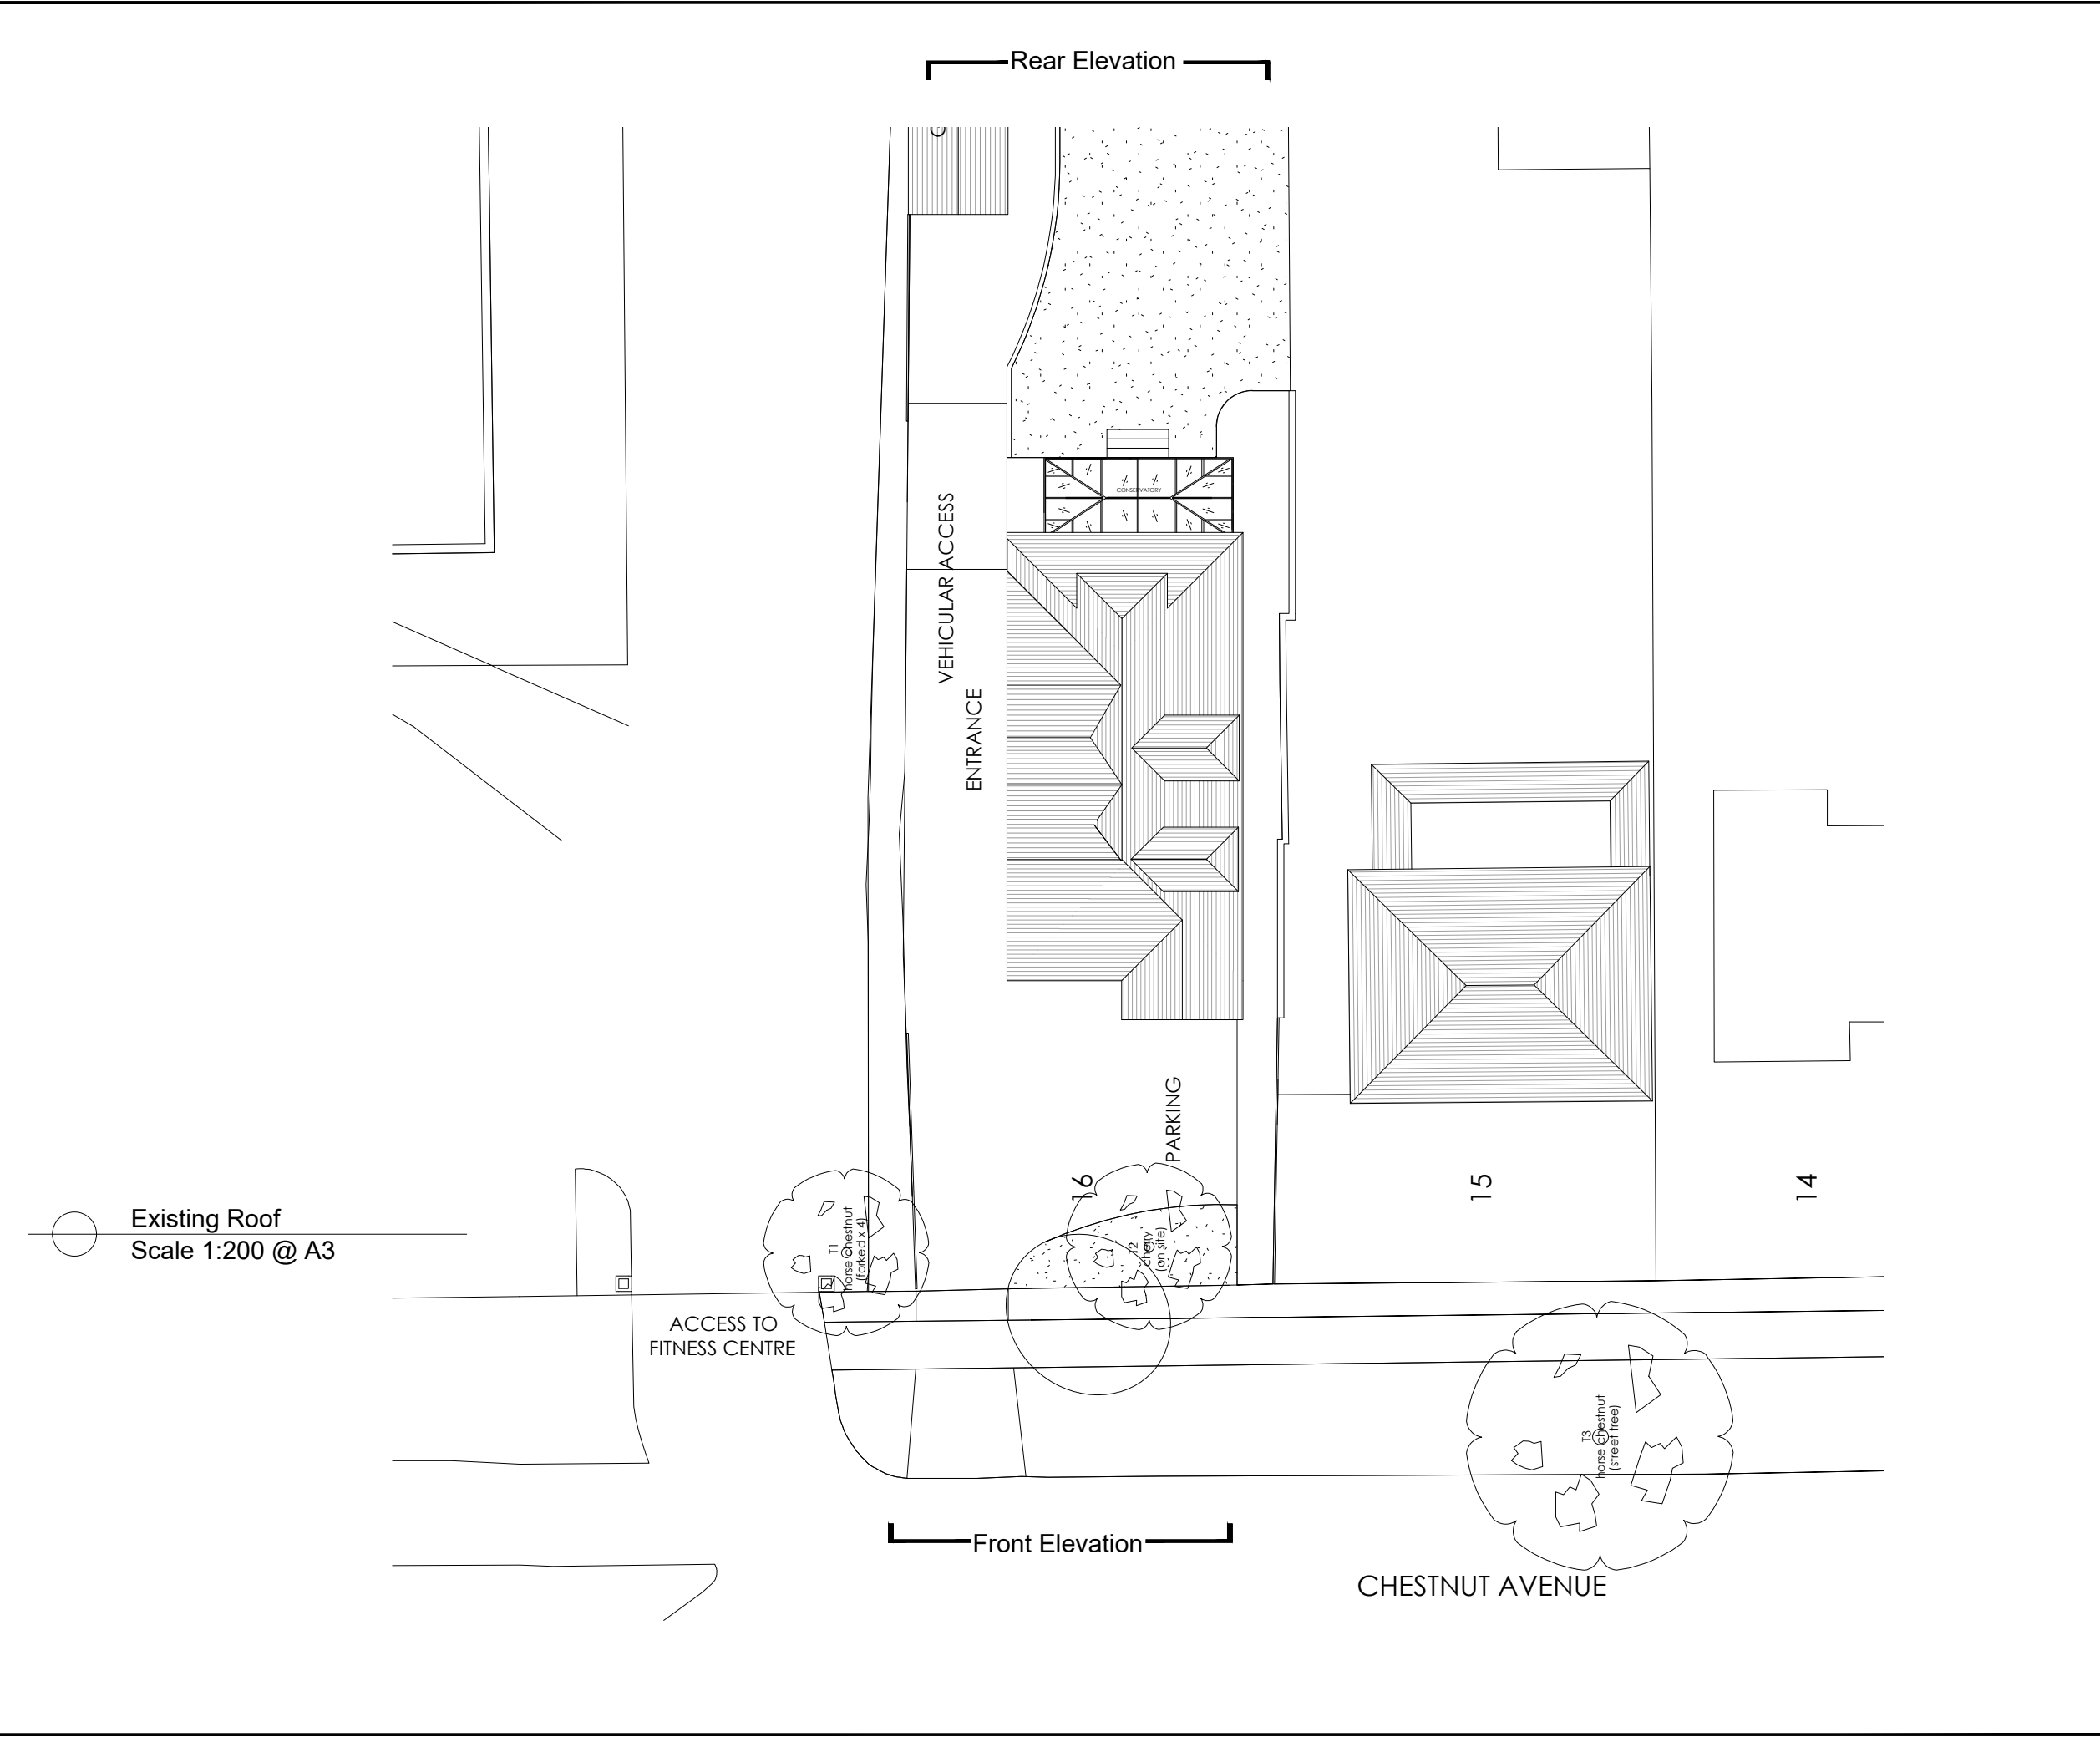

Notes:

Do not Scale from Drawings All
Dimensions to be Checked on Site Before
Work starting.

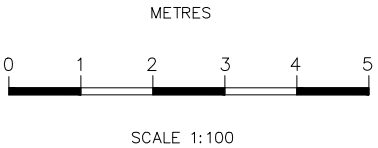

Rev	Description	Date
A	Planning Issue	10/01/2024

AJ
Design
Firm

info@ajdesignfirm.co.uk

DRAWING TITLE

**Existing Roof
Plans**

CLIENT

**16 Chestnut Avenue, Northwood
HA6 1HR**

DRAWN BY AJ	CHECKED BY MA	DATE 10/01/2024
-----------------------	-------------------------	---------------------------

SCALE (@ A3) As indicated	PROJECT NUMBER P01
-------------------------------------	------------------------------

DRAWING NUMBER AJD-P01-002	REV A
--------------------------------------	-----------------