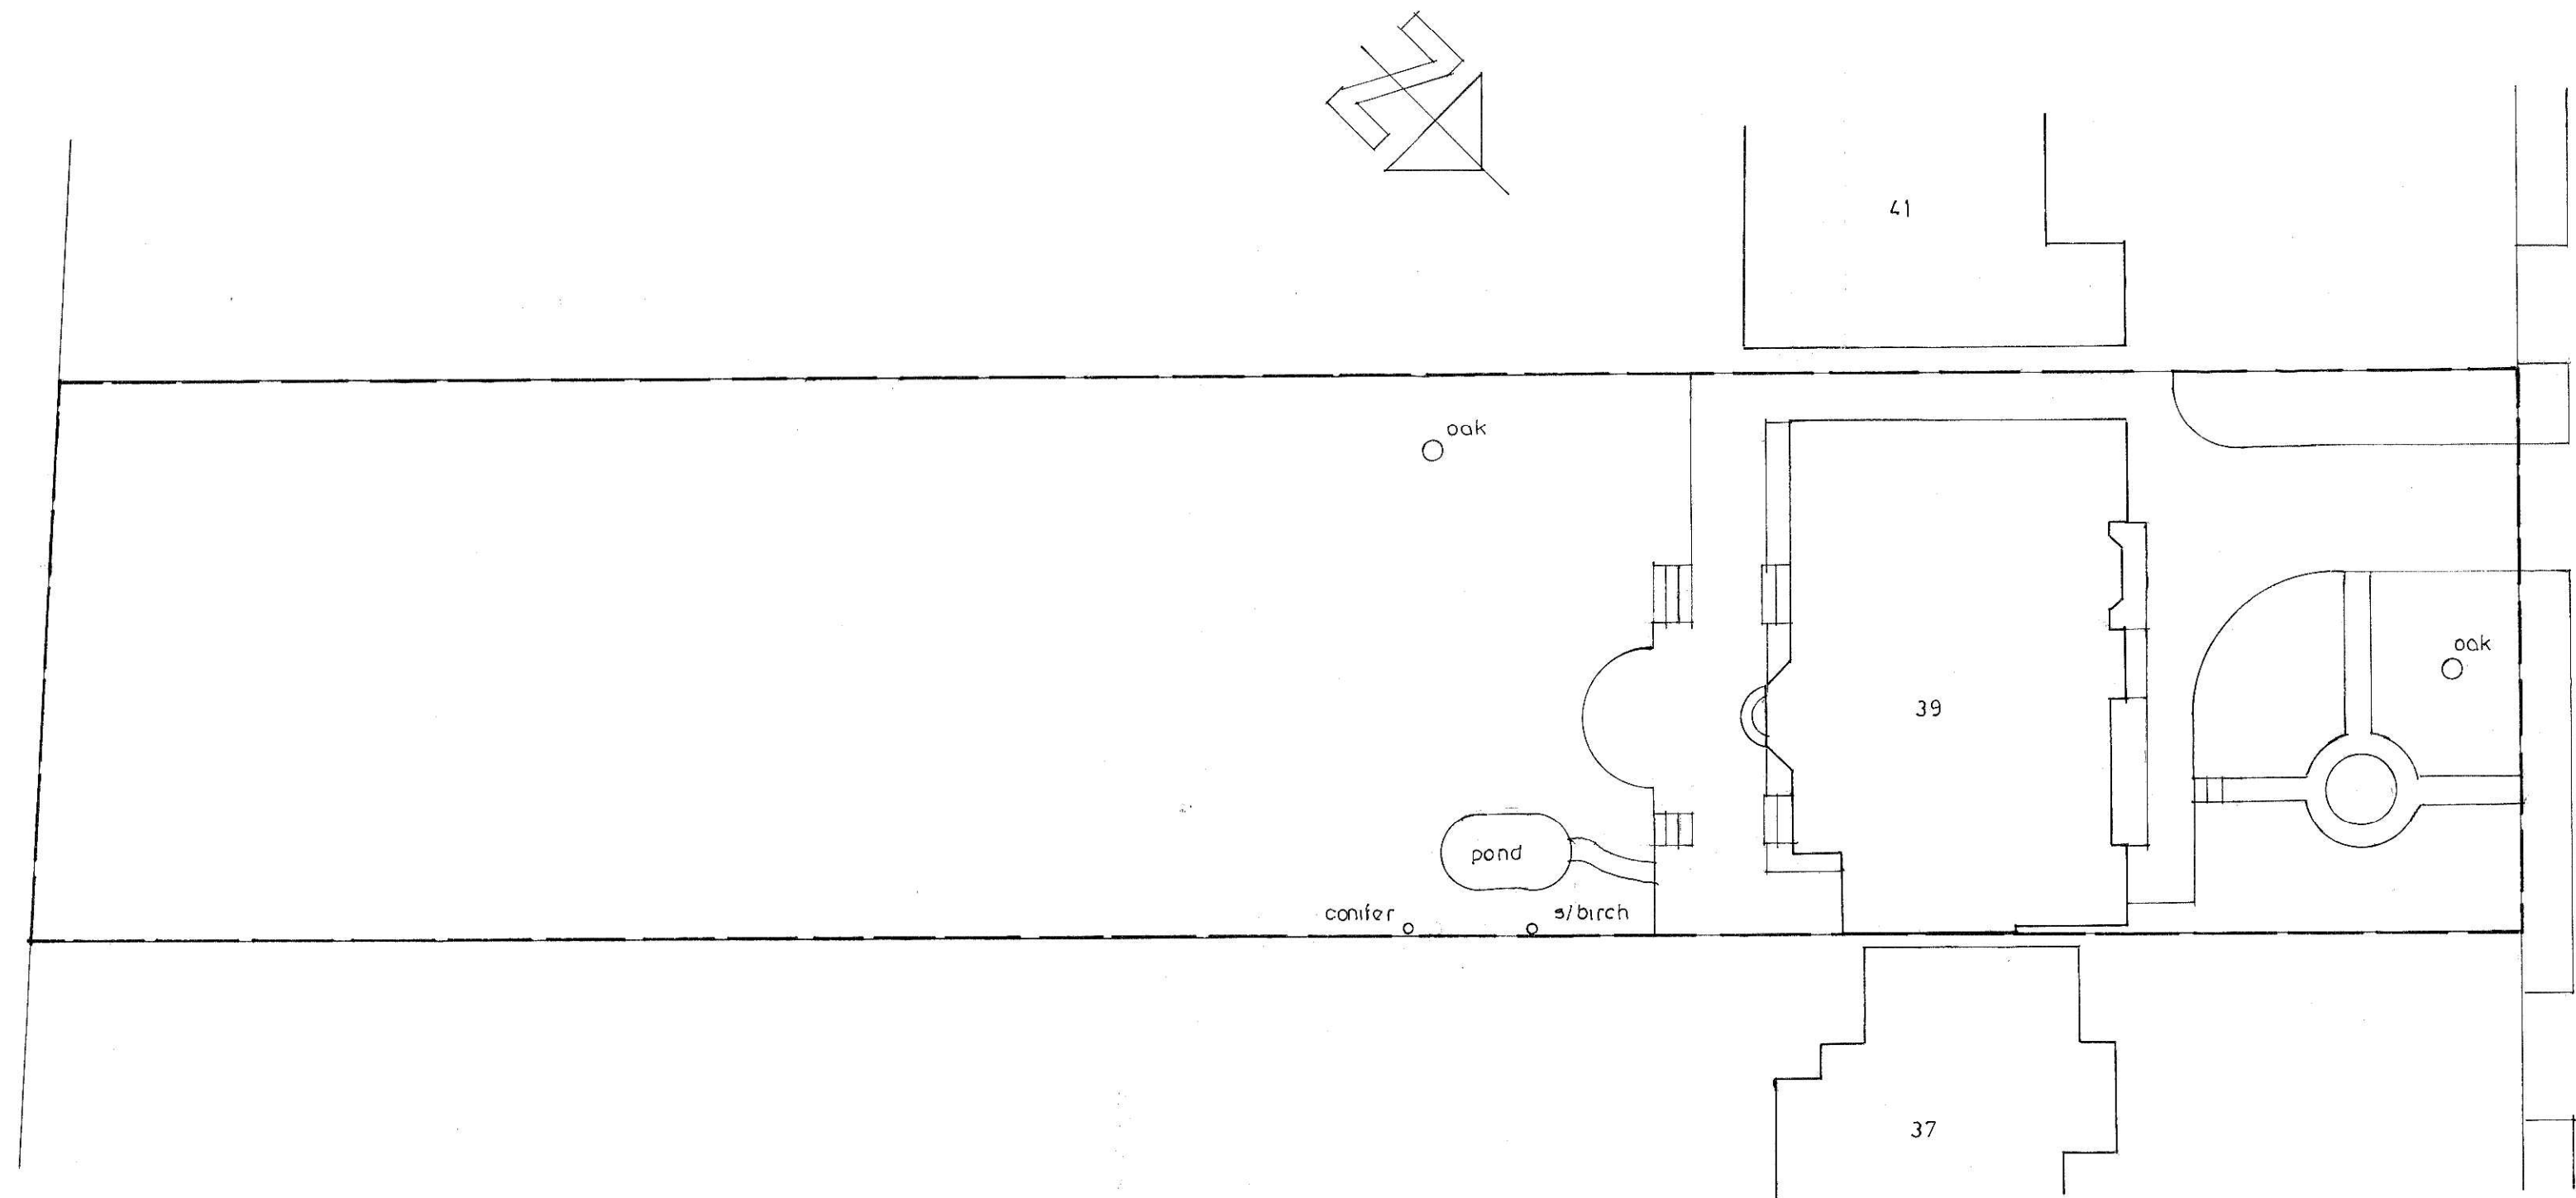


ORCHARD ASSOCIATES
32 WHITEHALL ROAD
HARROW ON THE HILL
MIDDLESEX

MR R. SYMONS

39 NICHOLAS WAY
NORTHWOOD
MIDDLESEX

SITE PLAN

1:200 at A2

Jan. 2025

John Symons

326

101