




FRONT ELEVATION

Thatched roofs at ground and first floor levels with plain tiled roof to ground floor side addition.

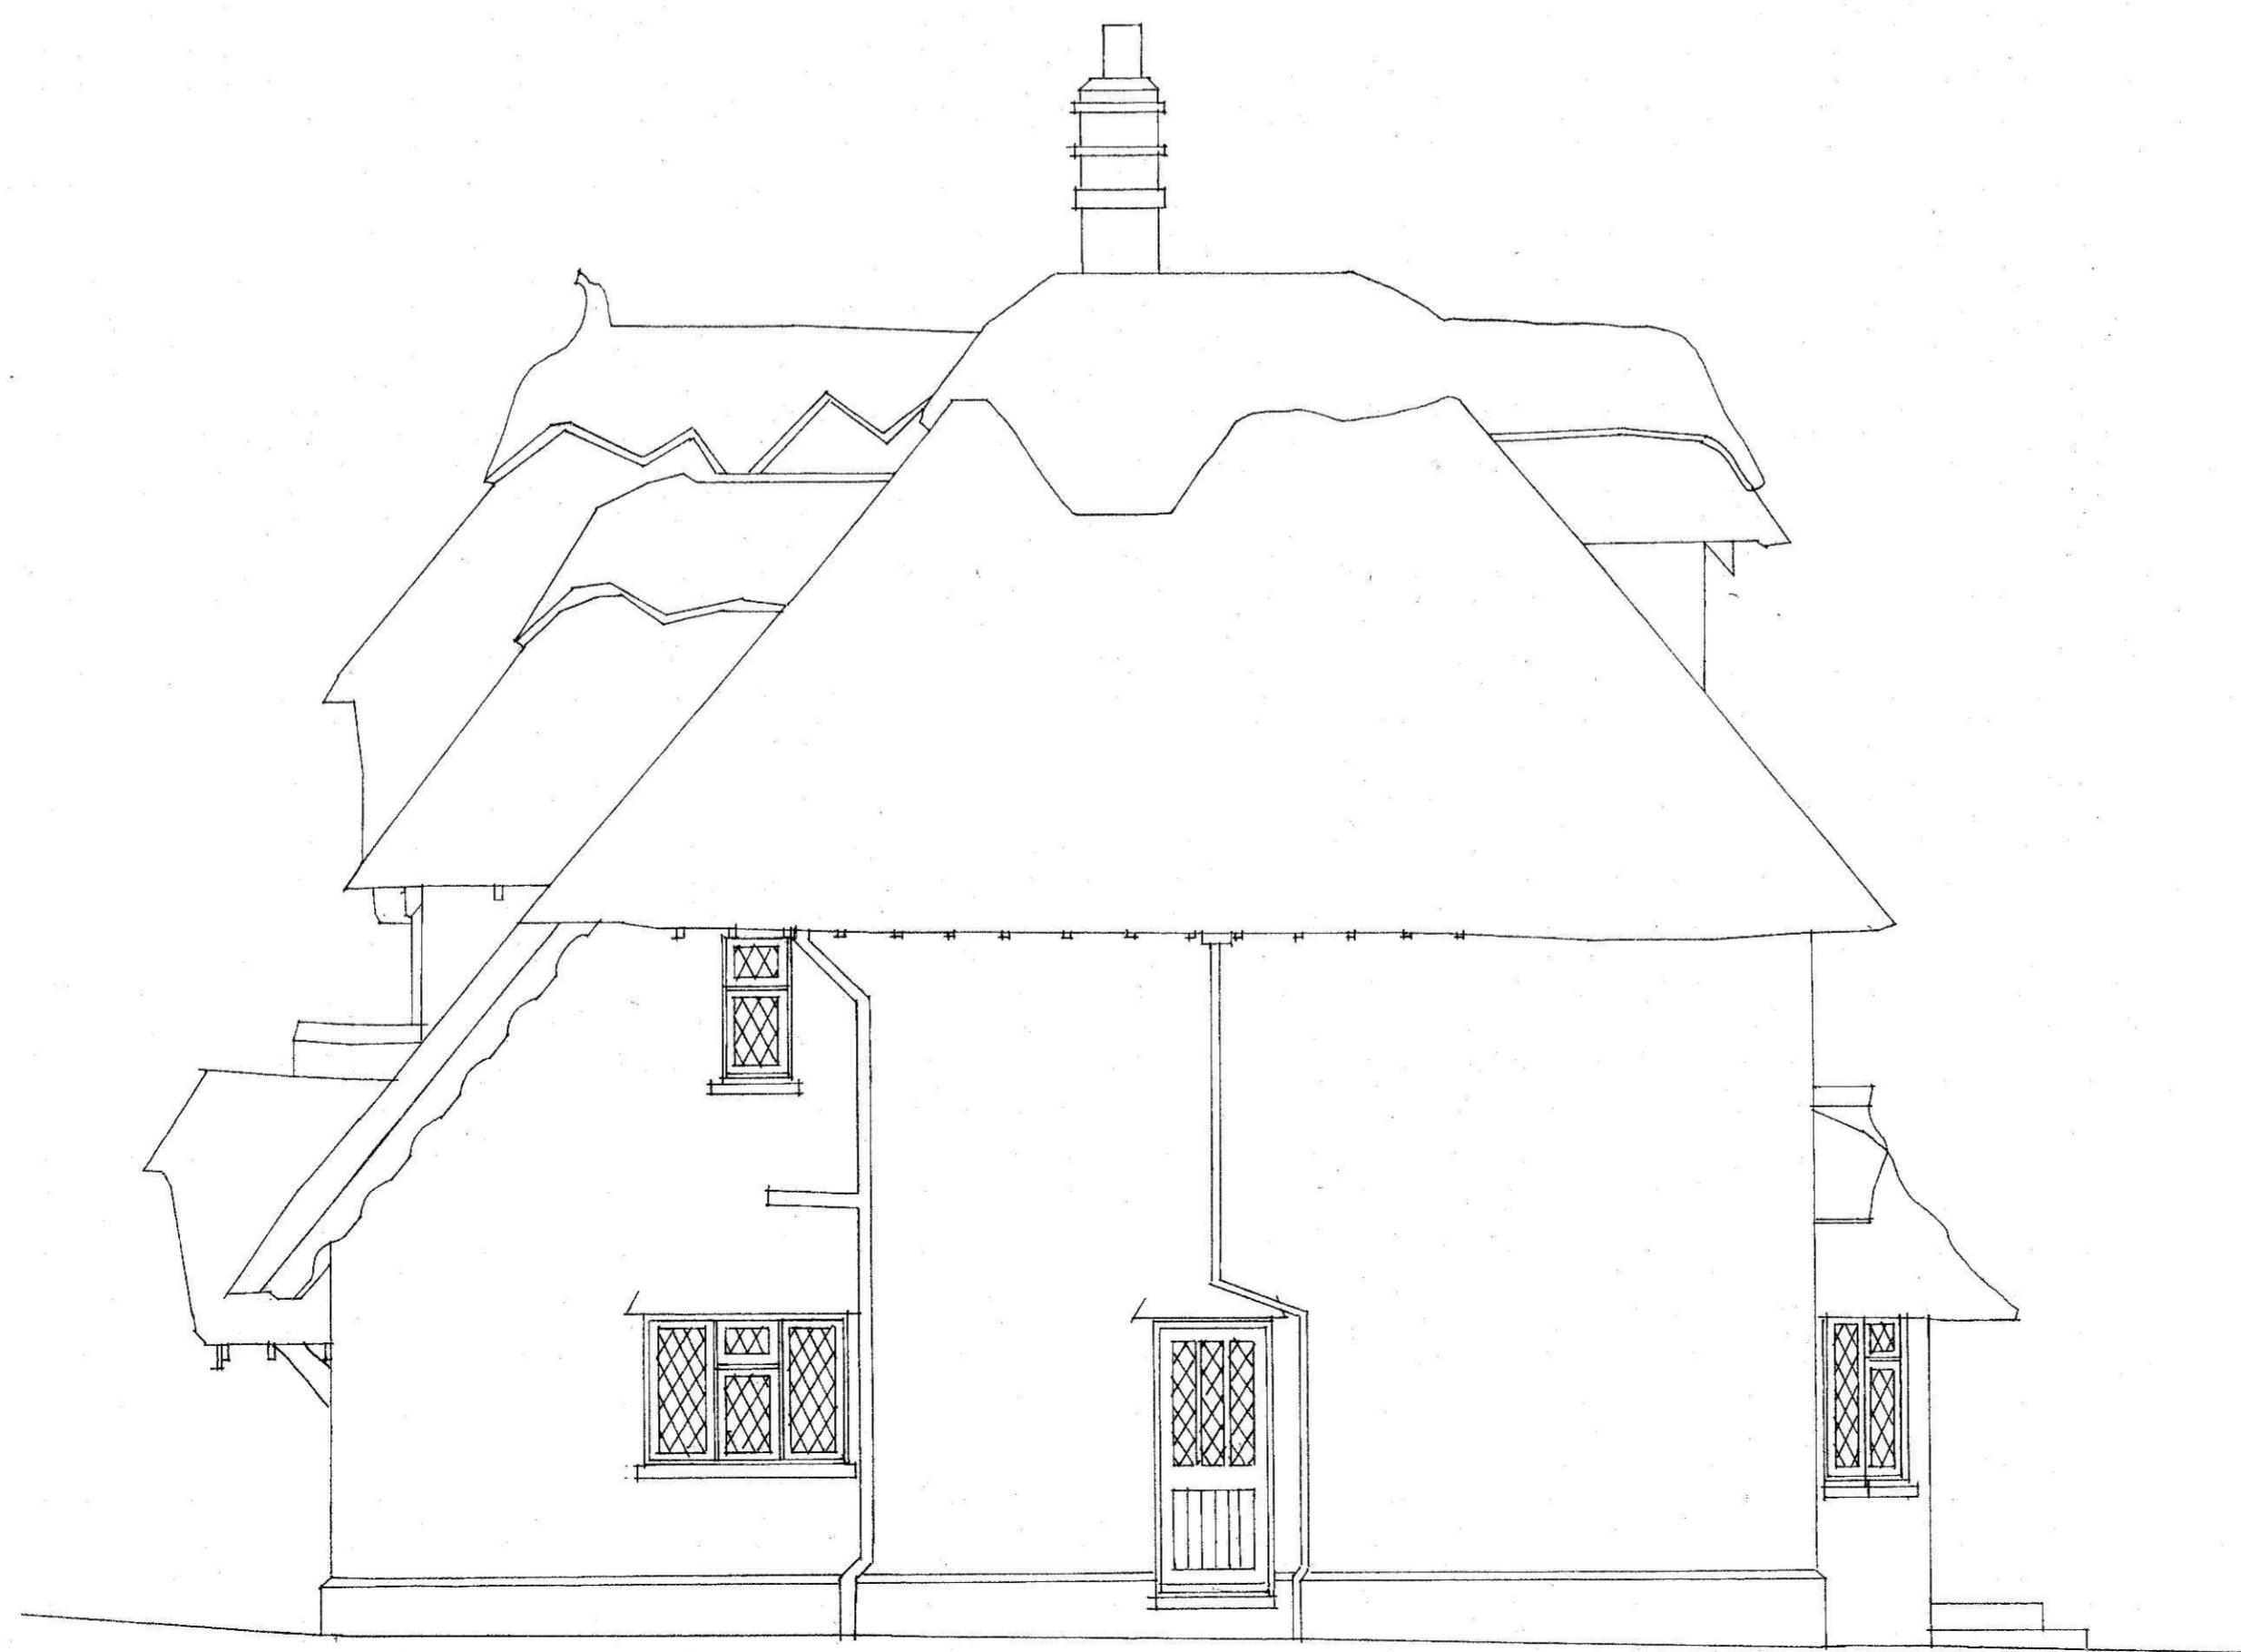

SIDE ELEVATION

0
150
5 meters

ORCHARD ASSOCIATES
32 WHITEHALL ROAD
HARROW ON THE HILL
MIDDLESEX

MR R. SYMONS

39 NICHOLAS WAY
NORTHWOOD
MIDDLESEX

EXISTING ELEVATIONS

1:50 at A1
Jan. 2025
326 102