




REAR ELEVATION

Thatched roofs at ground and first floor levels with plain tiled roof to ground floor side addition.

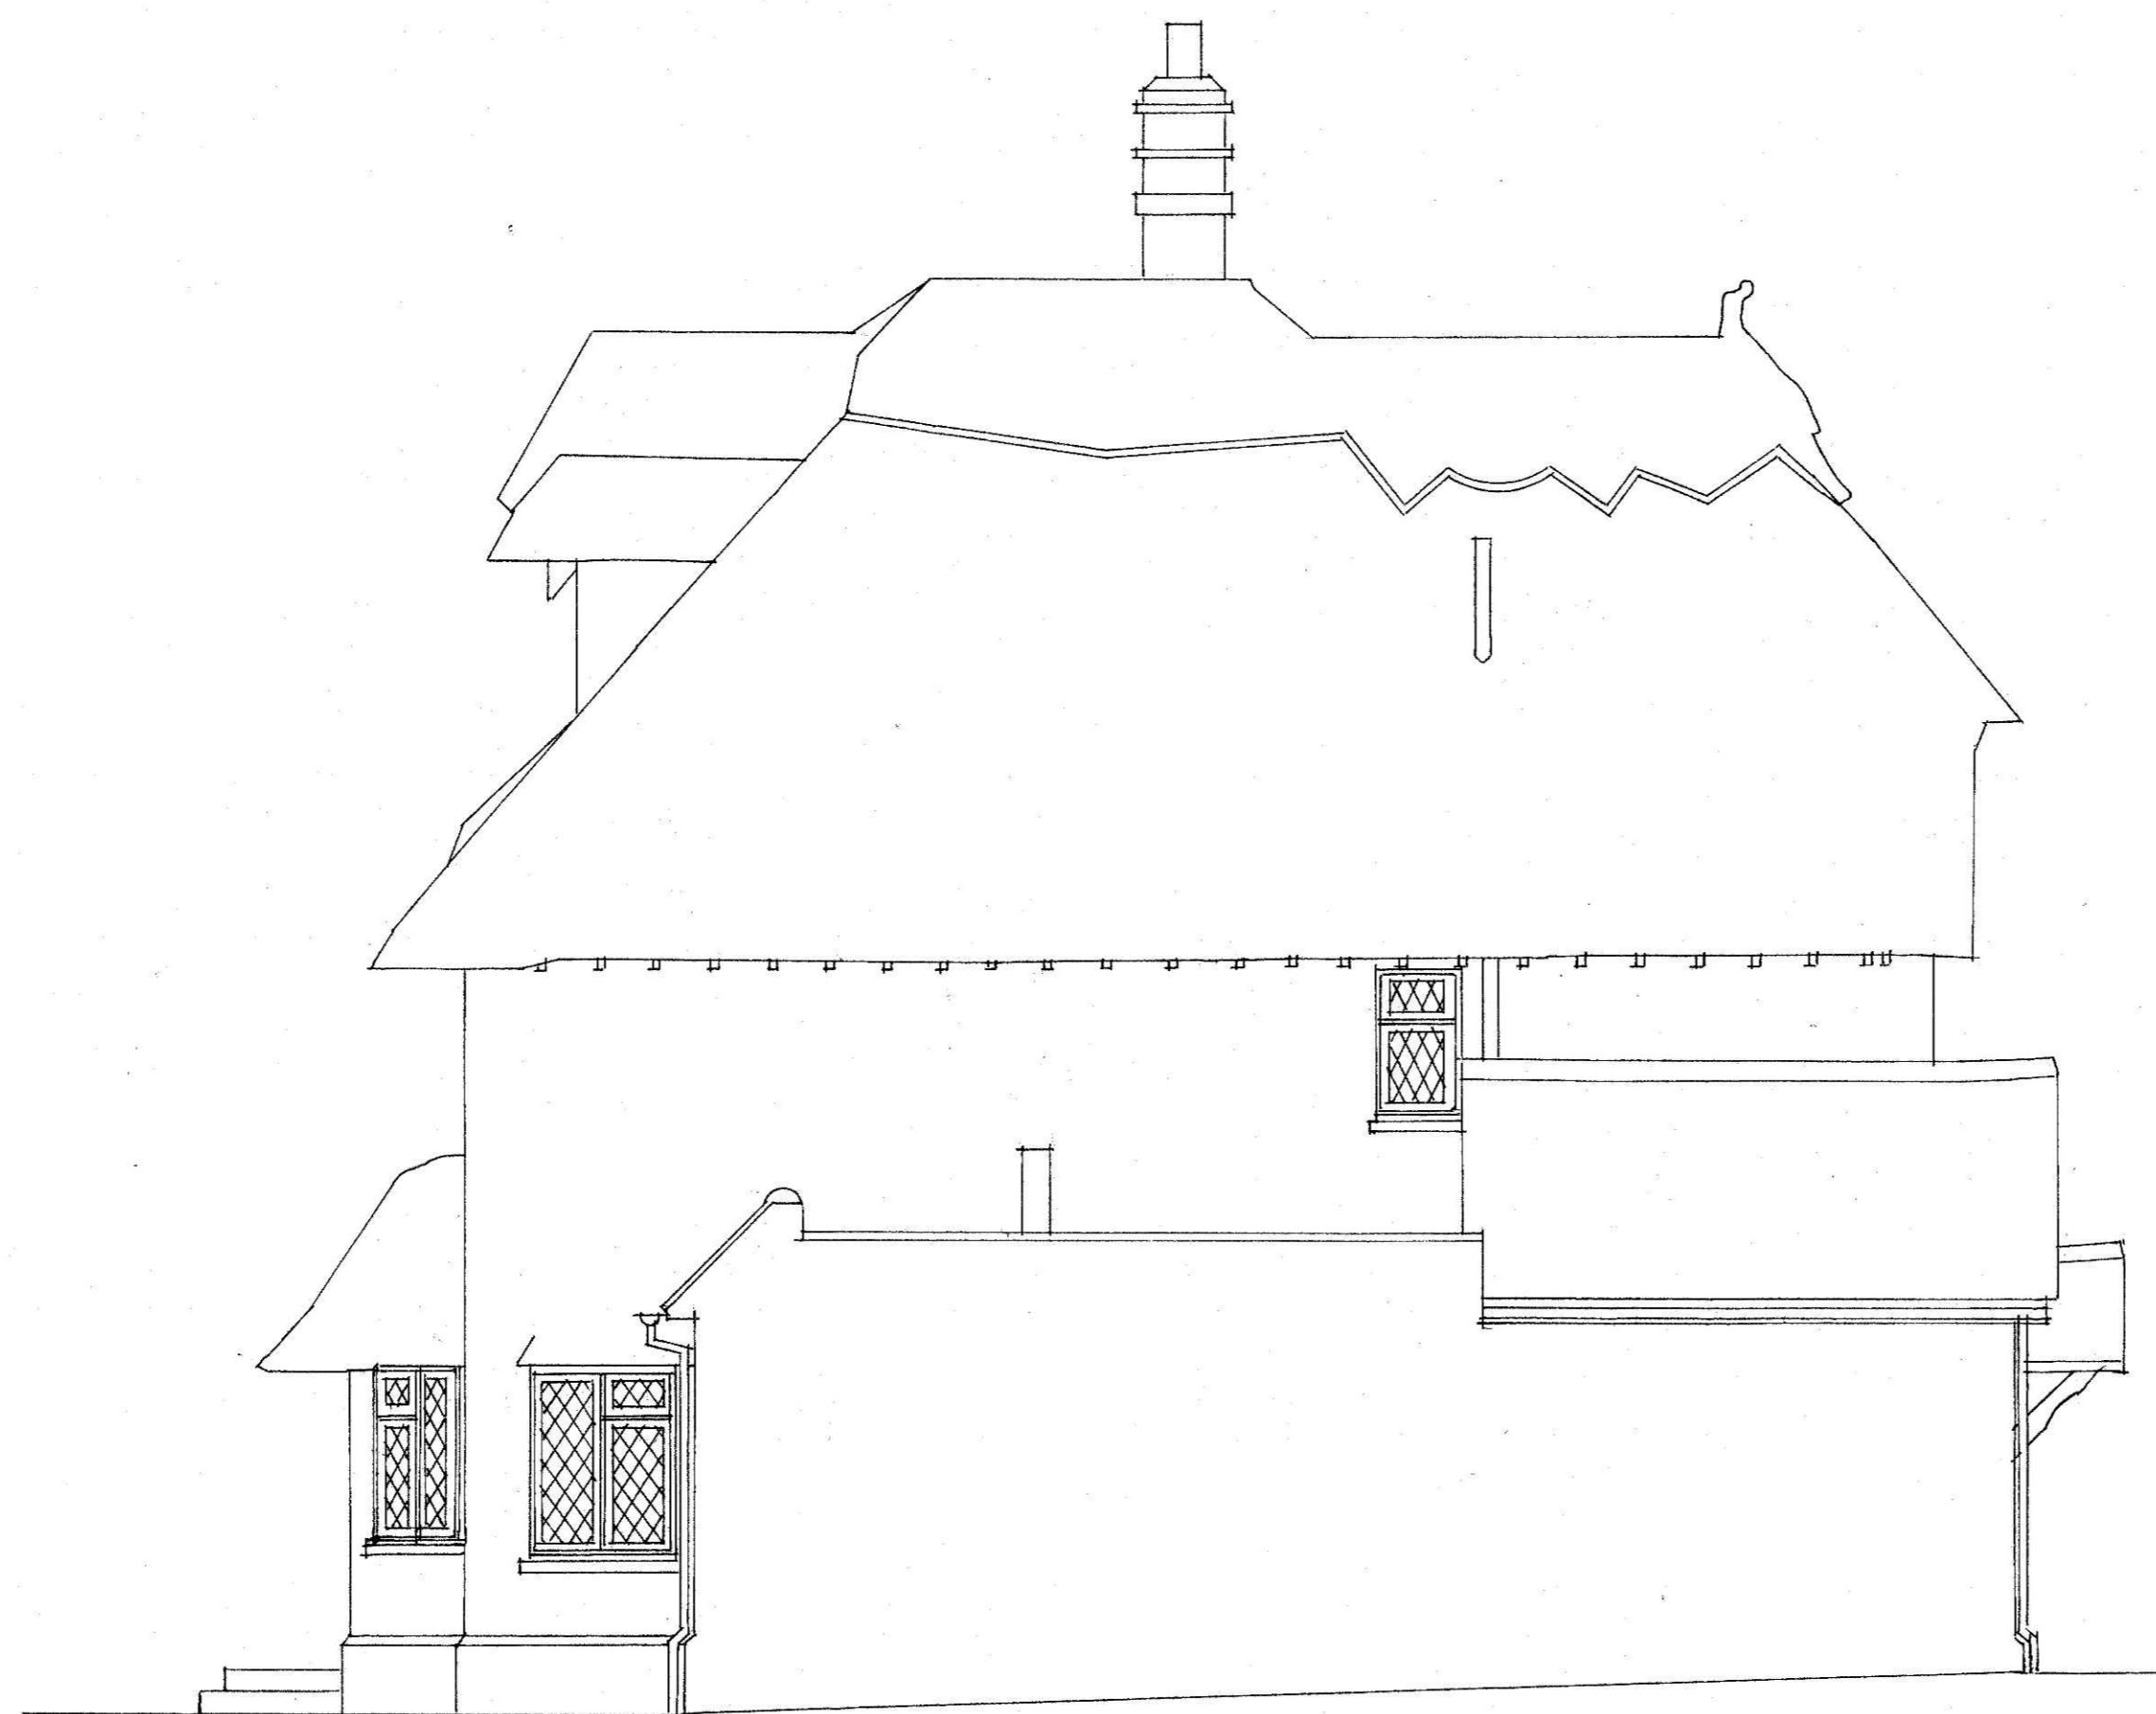

SIDE ELEVATION

0 5 meters  
1:50 at A1

ORCHARD ASSOCIATES  
32 WHITEHALL ROAD  
HARROW ON THE HILL  
MIDDLESEX

MR R.SYMONS

39 NICHOLAS WAY  
NORTHWOOD  
MIDDLESEX

EXISTING ELEVATIONS

1:50 at A1	326	103
Jan. 2025		
John Symons		