

NOTES.


1. Allow for installation of rainwater goods on painted timber eaves fascia and soffit boards.
2. Allow for replacing concealed felted flat roof laid to falls to rainwater outlets and code 5 lead abutment flashings.
3. Rainwater down-pipes to discharge into new gullies that are connected to existing surface water system or new soakaways located minimum 5 meters away from nearest building.



FRONT ELEVATION

Dark red/brindle coloured plain roof tiling to all roof slopes and ground floor side addition.

Black pvc-u guttering and down-pipes on painted timber fascia and soffit boards.

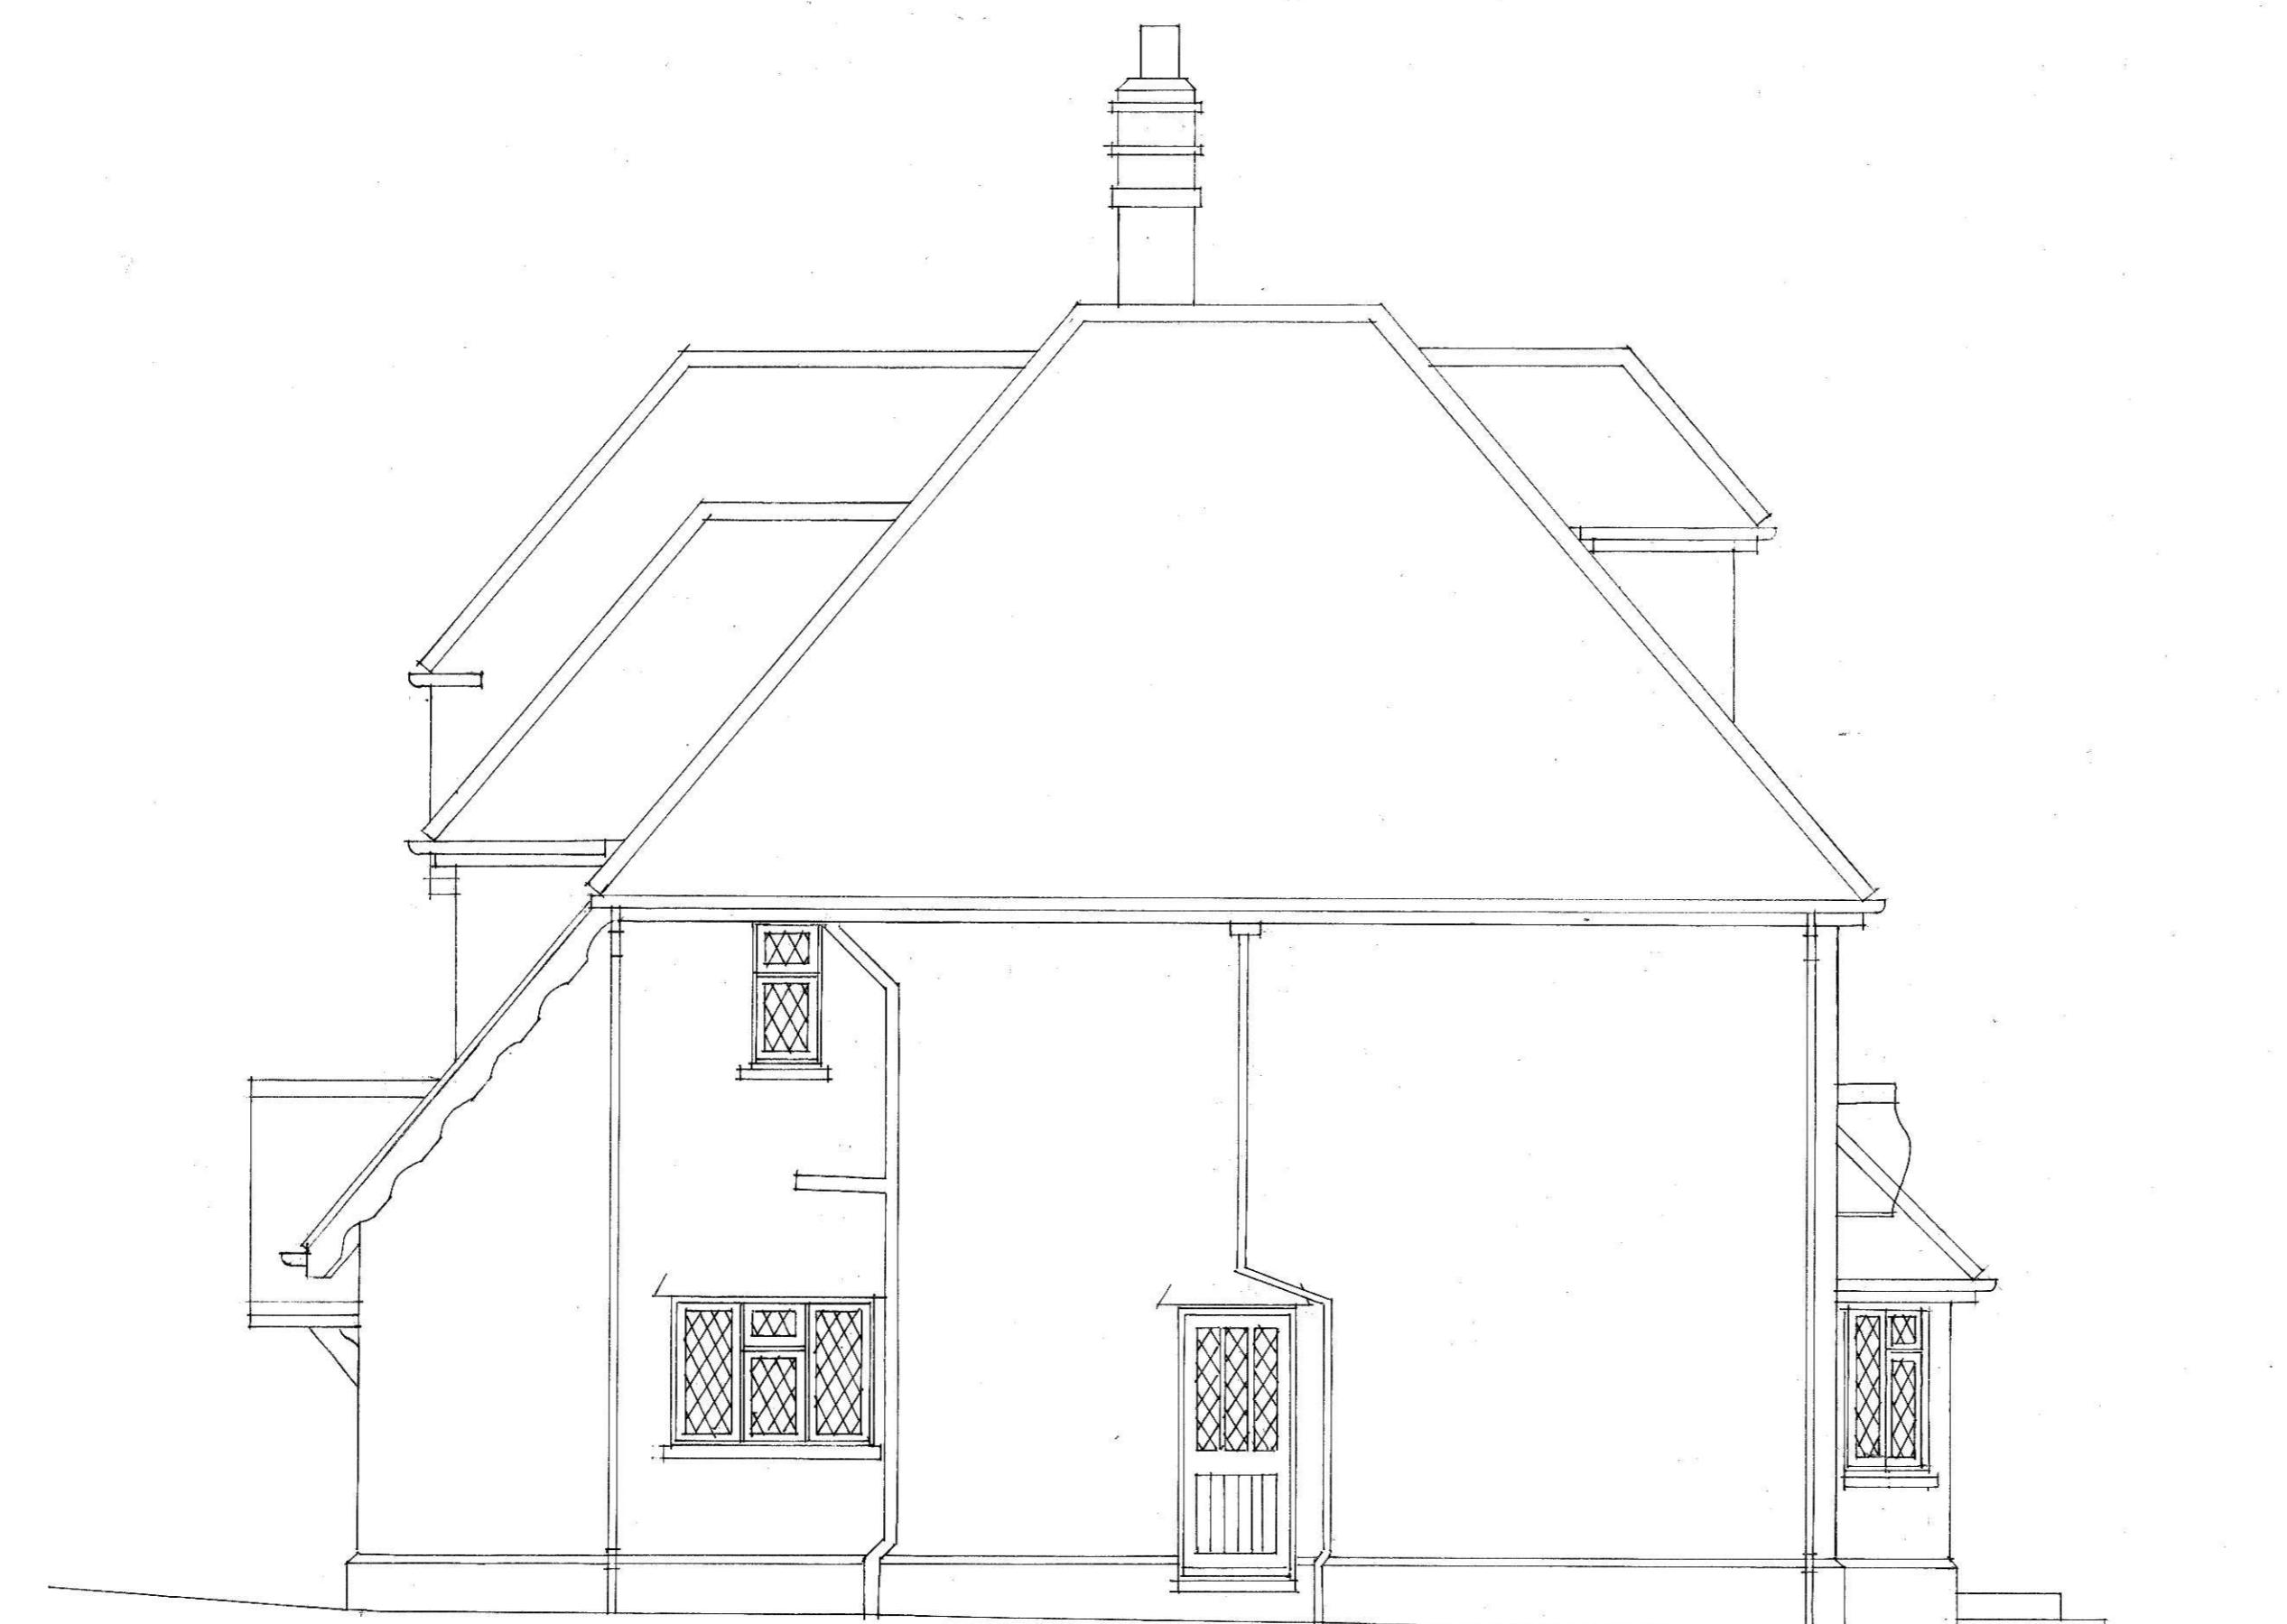

SIDE ELEVATION

Dark red/brindle coloured plain roof tiling to all roof slopes and ground floor side addition.

Black pvc-u guttering and down-pipes on painted timber fascia and soffit boards.

A	19-2-2025	Revised notes
<hr/>		
ORCHARD ASSOCIATES		
32 WHITEHALL ROAD		
HARROW ON THE HILL		
MIDDLESEX		
<hr/>		
MR R. SYMONS		
<hr/>		
39 NICHOLAS WAY		
NORTHWOOD		
MIDDLESEX		
<hr/>		
PROPOSED ELEVATIONS		
1:50 at A1	5 meters	
Jan. 2025		
John Symons	326	104
		A