




FRONT ELEVATION

NOTES.

1. Allow for replacing felted flat roof, laid to falls to outlets and code 5 lead abutment flashings.
2. Black aluminium half-round rainwater gutters supported off black half-round top fix rafter brackets.
3. Black aluminium rainwater down-pipes to discharge into new gullies that are connected to existing surface water drainage system or new soakaways located minimum 5 meters away from the nearest building.

Marley Acme single camber mixed brindle clay plain roof tiles to all slopes and ground floor side addition.


Black aluminium half-round guttering and down-pipes to all elevations with gutters supported off black half-round top fix rafter brackets.

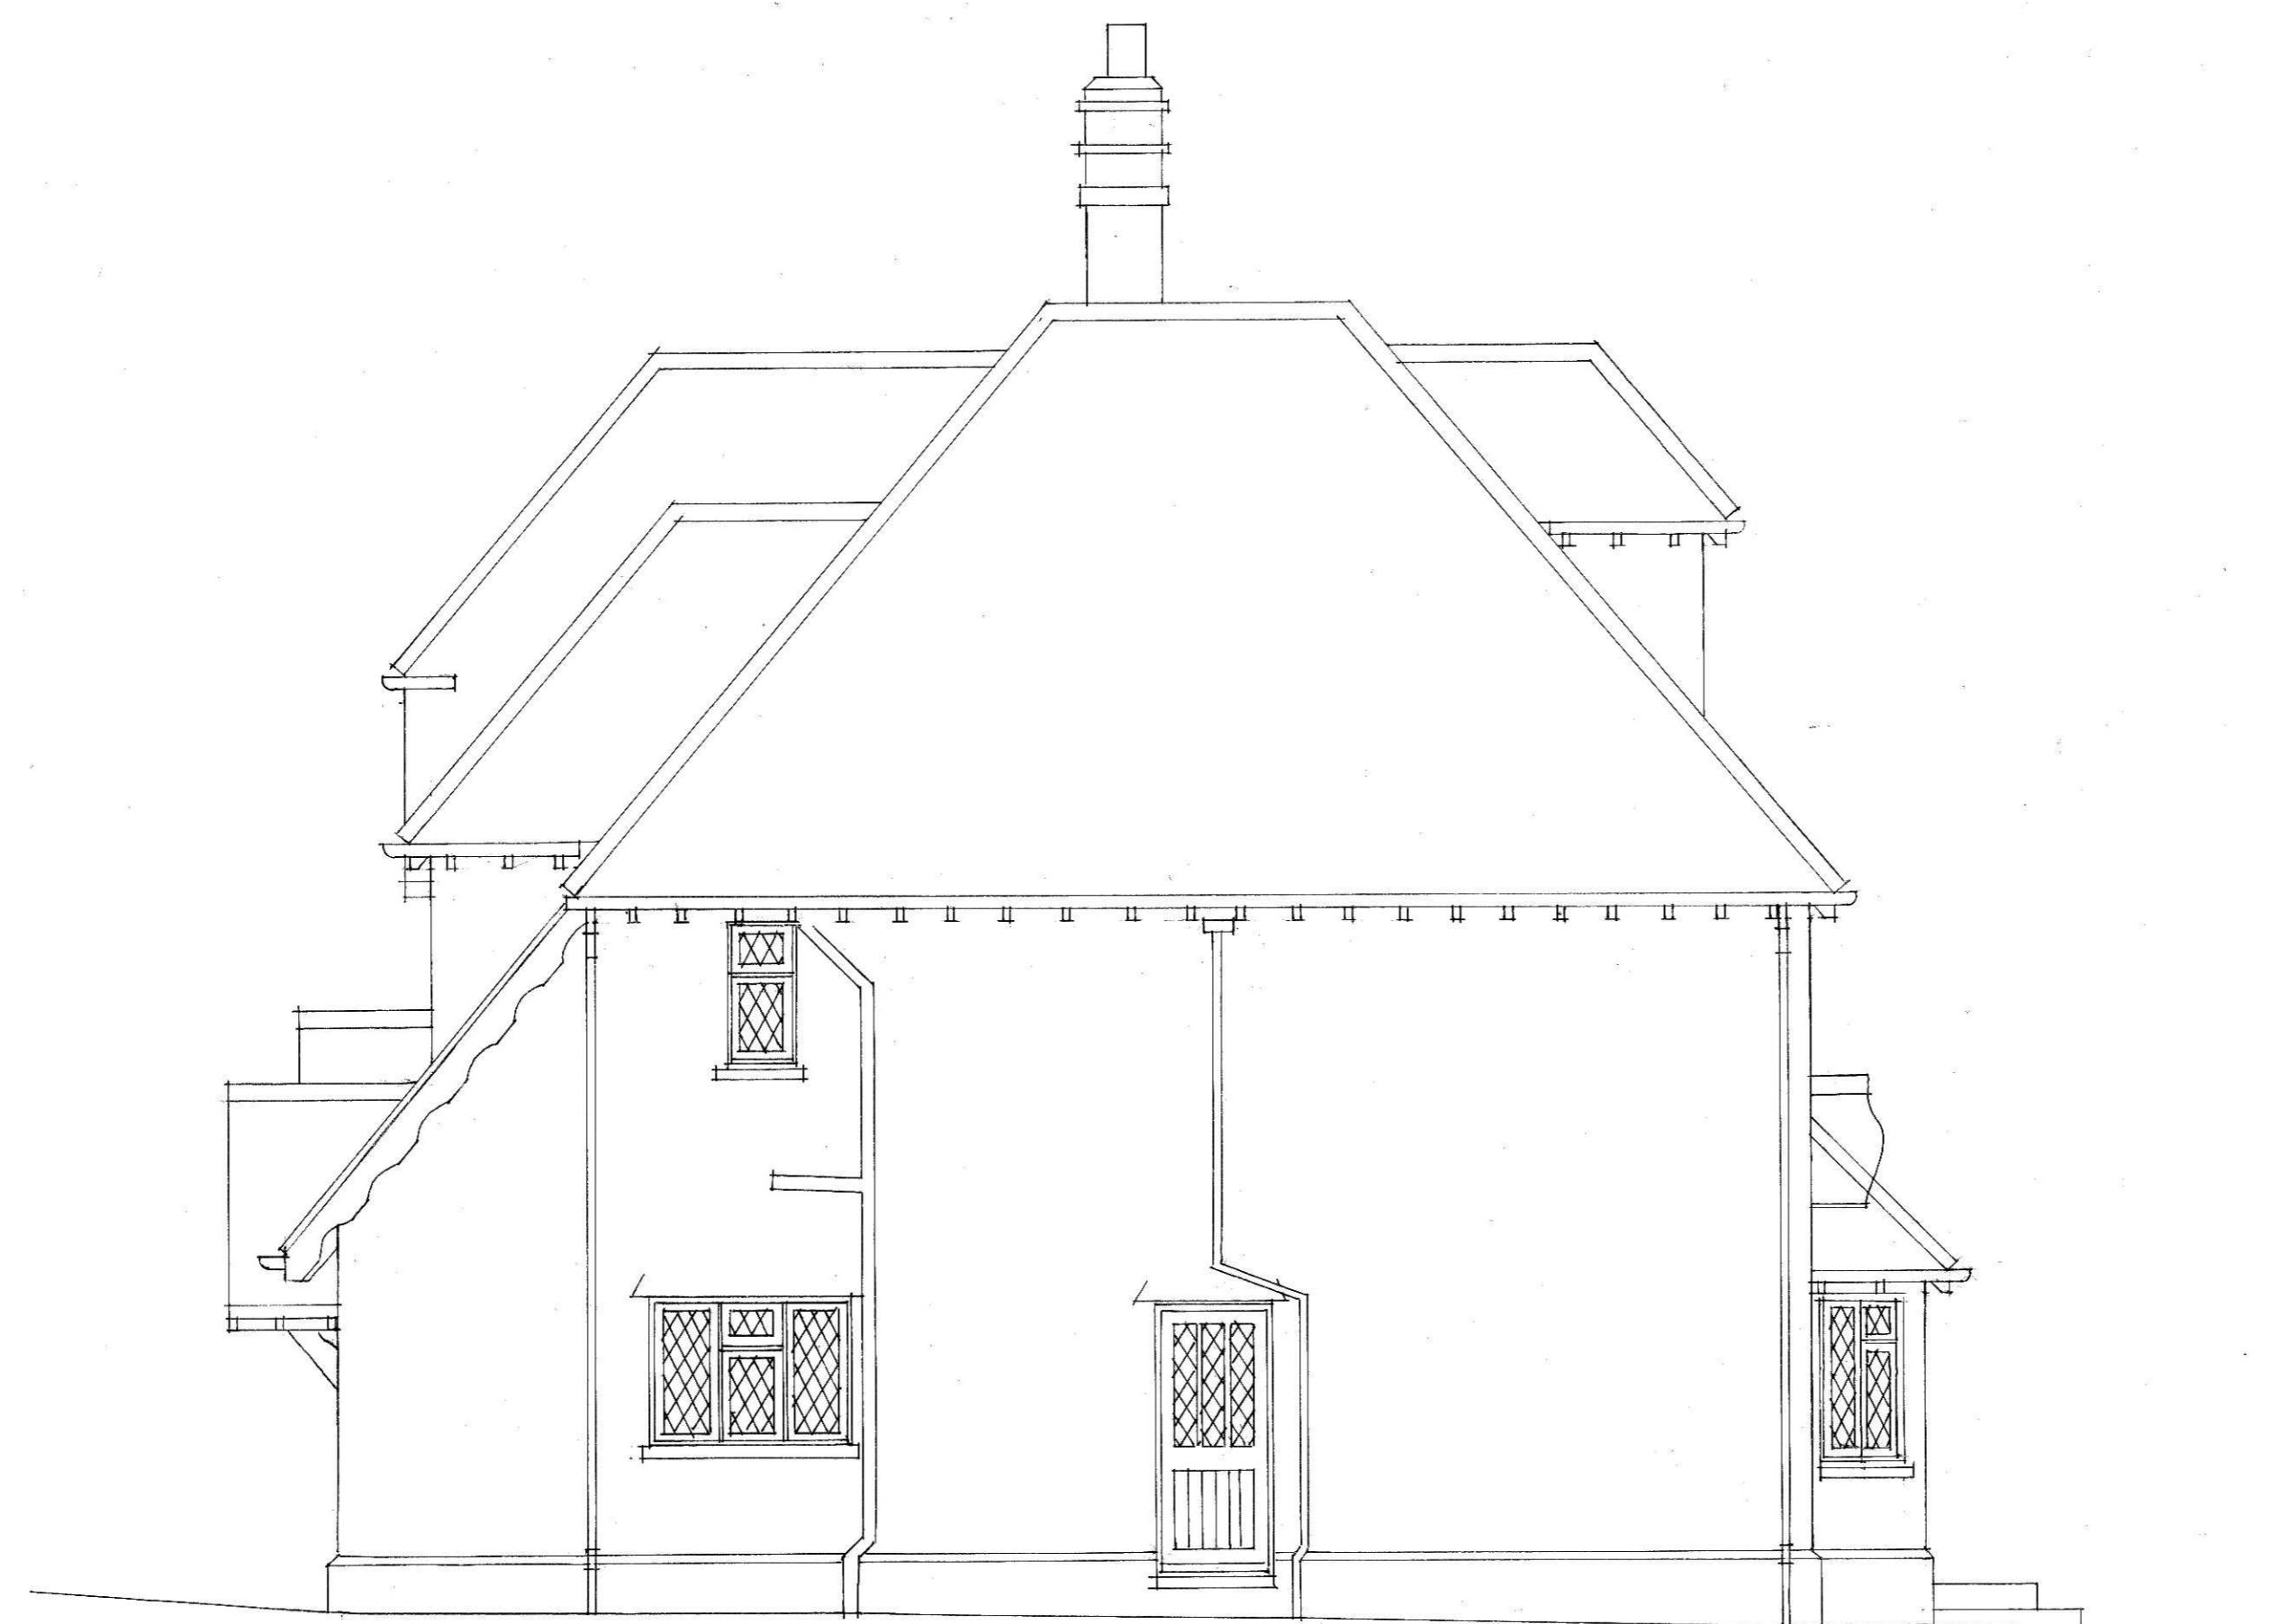

SIDE ELEVATION

Marley Acme single camber mixed brindle clay plain roof tiles to all slopes and ground floor side addition.

Black aluminium half-round guttering and down-pipes to all elevations with gutters supported off black half-round top fix rafter brackets.

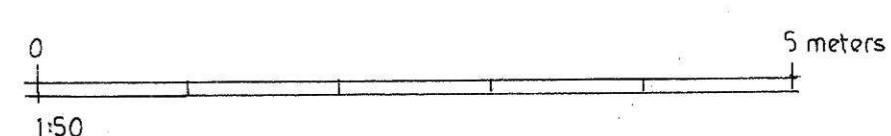

B	17-4-2025	Revised notes
A	19-2-2025	Revised notes
<hr/>		
ORCHARD ASSOCIATES 32 WHITEHALL ROAD HARROW ON THE HILL MIDDLESEX		
<hr/>		
MR R. SYMONS		
<hr/>		
39 NICHOLAS WAY NORTHWOOD MIDDLESEX		
<hr/>		
PROPOSED ELEVATIONS		
<hr/>		
1:50 at A1	326	104
Jan. 2025		
John Symons		