




REAR ELEVATION

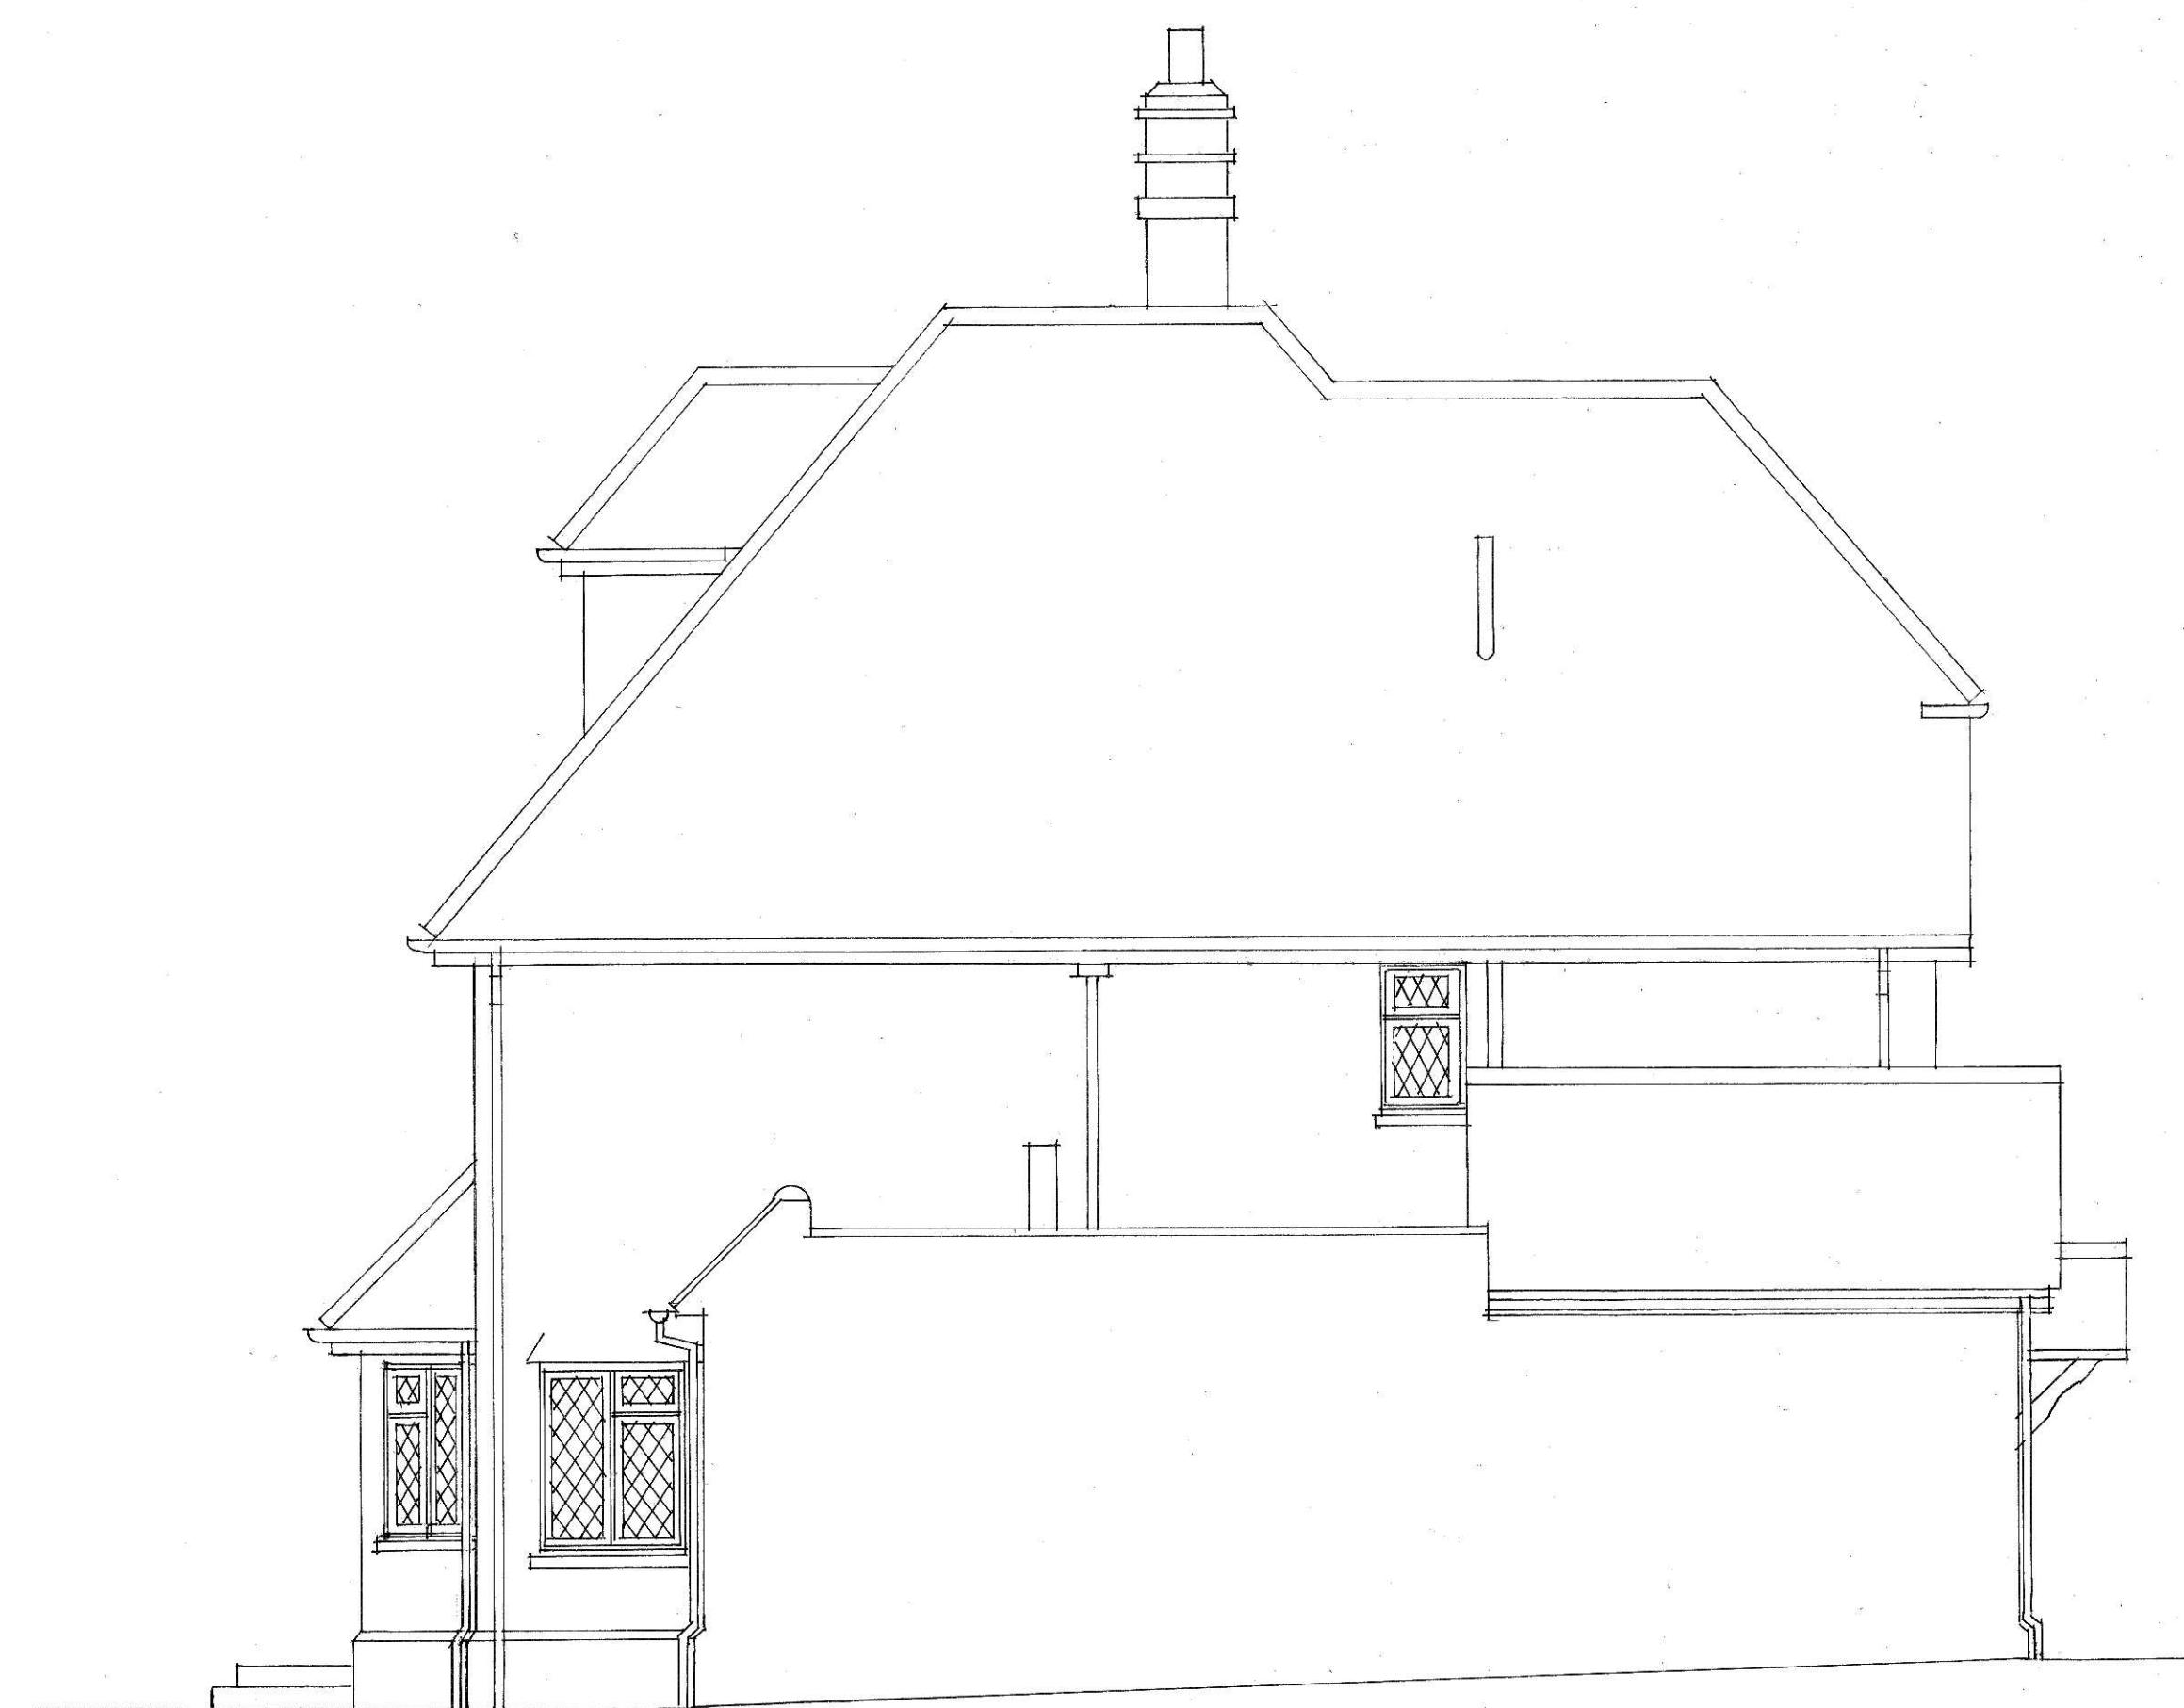

SIDE ELEVATION

NOTES.

1. Allow for installation of rainwater goods on painted timber eaves fascia and soffit boards.
2. Allow for replacing concealed felted flat roof laid to falls to rainwater outlets and code 5 lead abutment flashings.
3. Rainwater down-pipes to discharge into new gullies that are connected to existing surface water system or new soakaways located minimum 5 meters away from nearest building.

Dark red/brindle coloured plain roof tiling to all roof slopes and ground floor side addition.

Black pvc-u guttering and down-pipes on painted timber fascia and soffit boards.

Dark red/brindle coloured plain roof tiling to all roof slopes and ground floor side addition.

Black pvc-u guttering and down-pipes on painted timber fascia and soffit boards.

A	19-2-2025	Revised notes
ORCHARD ASSOCIATES 32 WHITEHALL ROAD HARROW ON THE HILL MIDDLESEX		07554 433156
MR. R. SYMONS		
39 NICHOLAS WAY NORTHWOOD MIDDLESEX		
PROPOSED ELEVATIONS		
1:50 at A1		
Jan. 2025	326	105
<i>John C. Simmonds</i>		A