




REAR ELEVATION

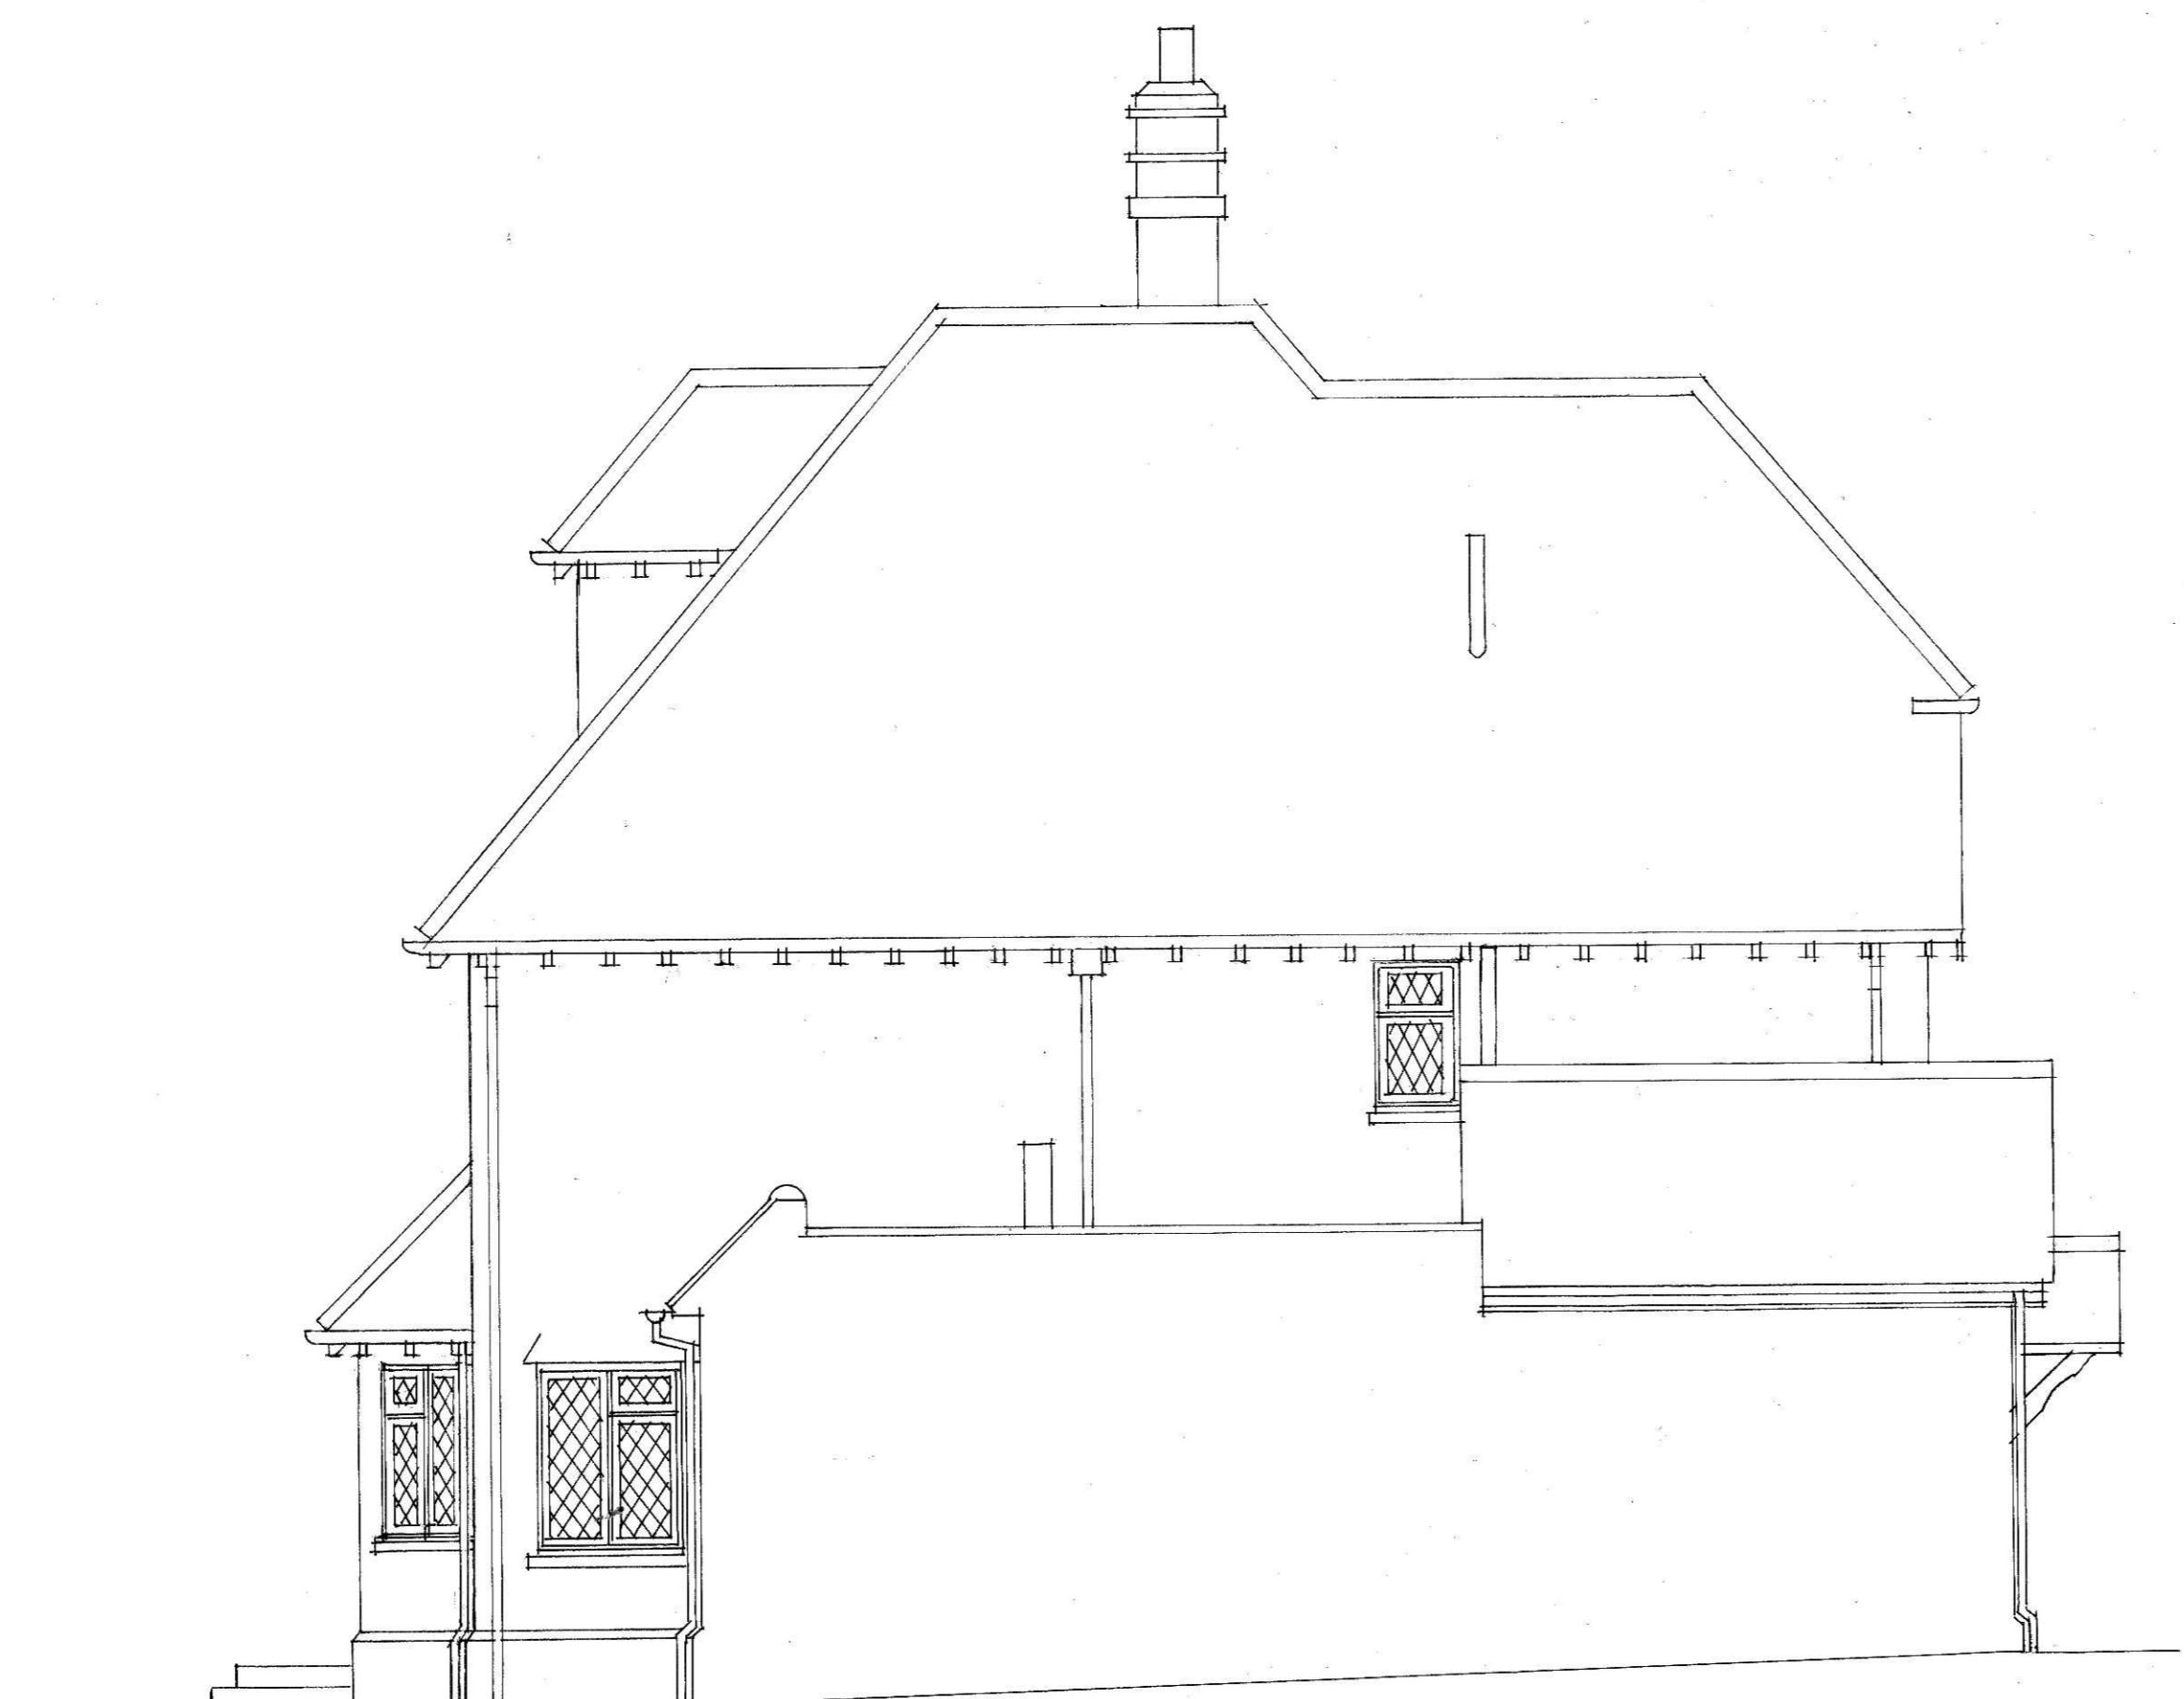


SIDE ELEVATION

NOTES.

1. Allow for replacing felted flat roof, laid to falls to outlets and code 5 lead abutment flashings.
2. Black aluminium half-round rainwater gutters supported off black half-round top fix steel rafter brackets.
3. Black aluminium rainwater down-pipes to discharge into new gullies that are connected to existing surface water drainage system or new soakaways located minimum 5 meters away from the nearest building.

Marley Acme single camber mixed brindle clay plain roof tiles to all slopes and ground floor side addition.

Black aluminium half-round guttering and down-pipes to all elevations with gutters supported off black half-round top fix rafter brackets.

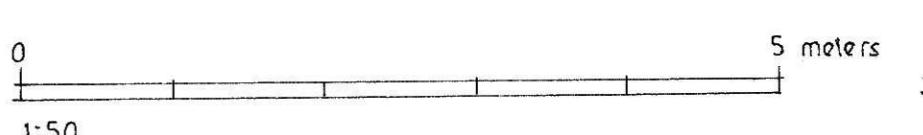

PROPOSED ELEVATIONS			
326	105		B
Jan. 2025			

B 17-4-2025 Revised notes  
A 19-2-2025 Revised notes

ORCHARD ASSOCIATES  
32 WHITEHALL ROAD  
HARROW ON THE HILL  
MIDDLESEX 07554 433156

MR. R. SYMONS

39 NICHOLAS WAY  
NORTHWOOD  
MIDDLESEX

1:50 at A1

326 105 B