




REAR ELEVATION

NOTES.

1. Allow for replacing felted flat roof, laid to falls to outlets and code 5 lead abutment flashings.
2. Black pvc-u half-round rainwater gutters supported off black half-round top fix steel rafter brackets.
3. Black pvc-u rainwater down-pipes to discharge into new gullies that are connected to existing surface water drainage system or new soakaways located minimum 5 meters away from the nearest building.

Marley Acme single camber mixed brindle clay plain roof tiles to all slopes and ground floor side addition.

Black half-round pvc-u guttering and down-pipes to all elevations with gutters supported off black half-round top fix rafter brackets.

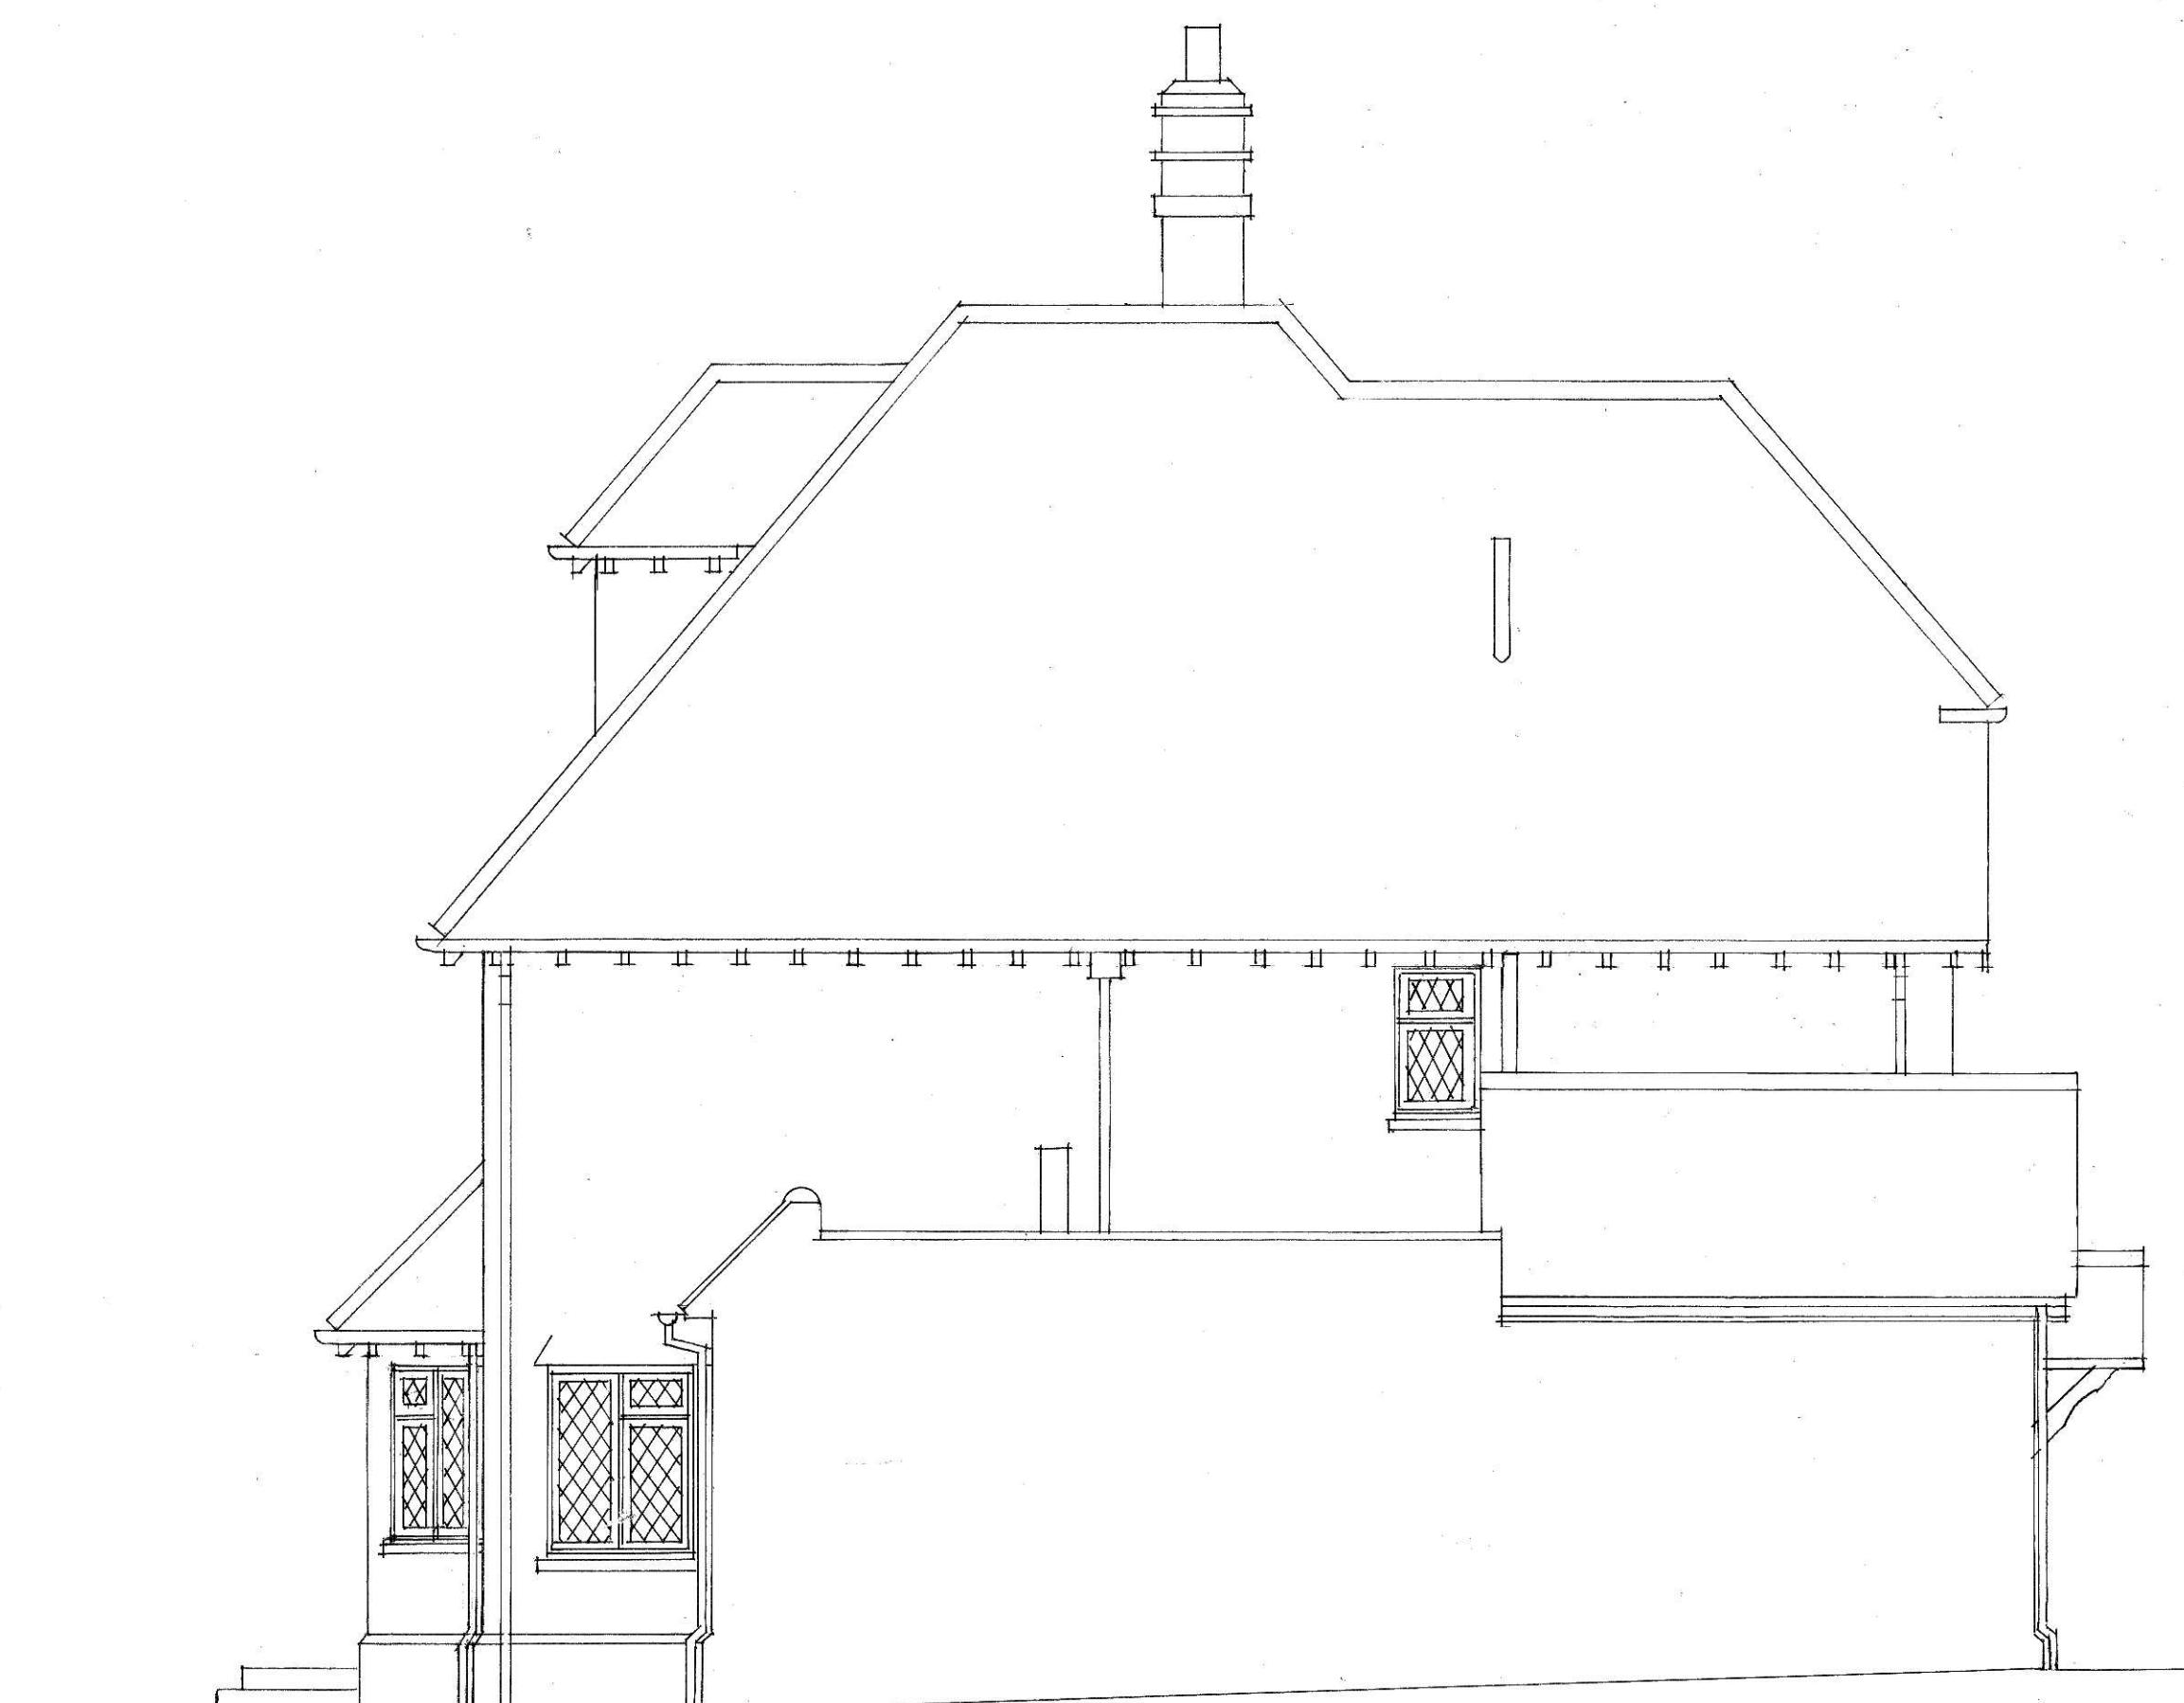

SIDE ELEVATION

Marley Acme single camber mixed brindle clay plain roof tiles to all slopes and ground floor side addition.

Black half-round pvc-u guttering and down-pipes to all elevations with gutters supported off black half-round top fix rafter brackets.

A	19-2-2025	Revised notes
ORCHARD ASSOCIATES	32 WHITEHALL ROAD	
	HARROW ON THE HILL	
	MIDDLESEX	07554 433156
MR. R. SYMONS		
39 NICHOLAS WAY		
NORTHWOOD		
MIDDLESEX		
PROPOSED ELEVATIONS		
1:50 at A1	326	105
Jan. 2025		
Architect		A