


Location Plan

Site Address: 39, Nicholas Way, Northwood, HA6 2TR

Date Produced: 23-Feb-2025

Scale: 1:1250 @A3

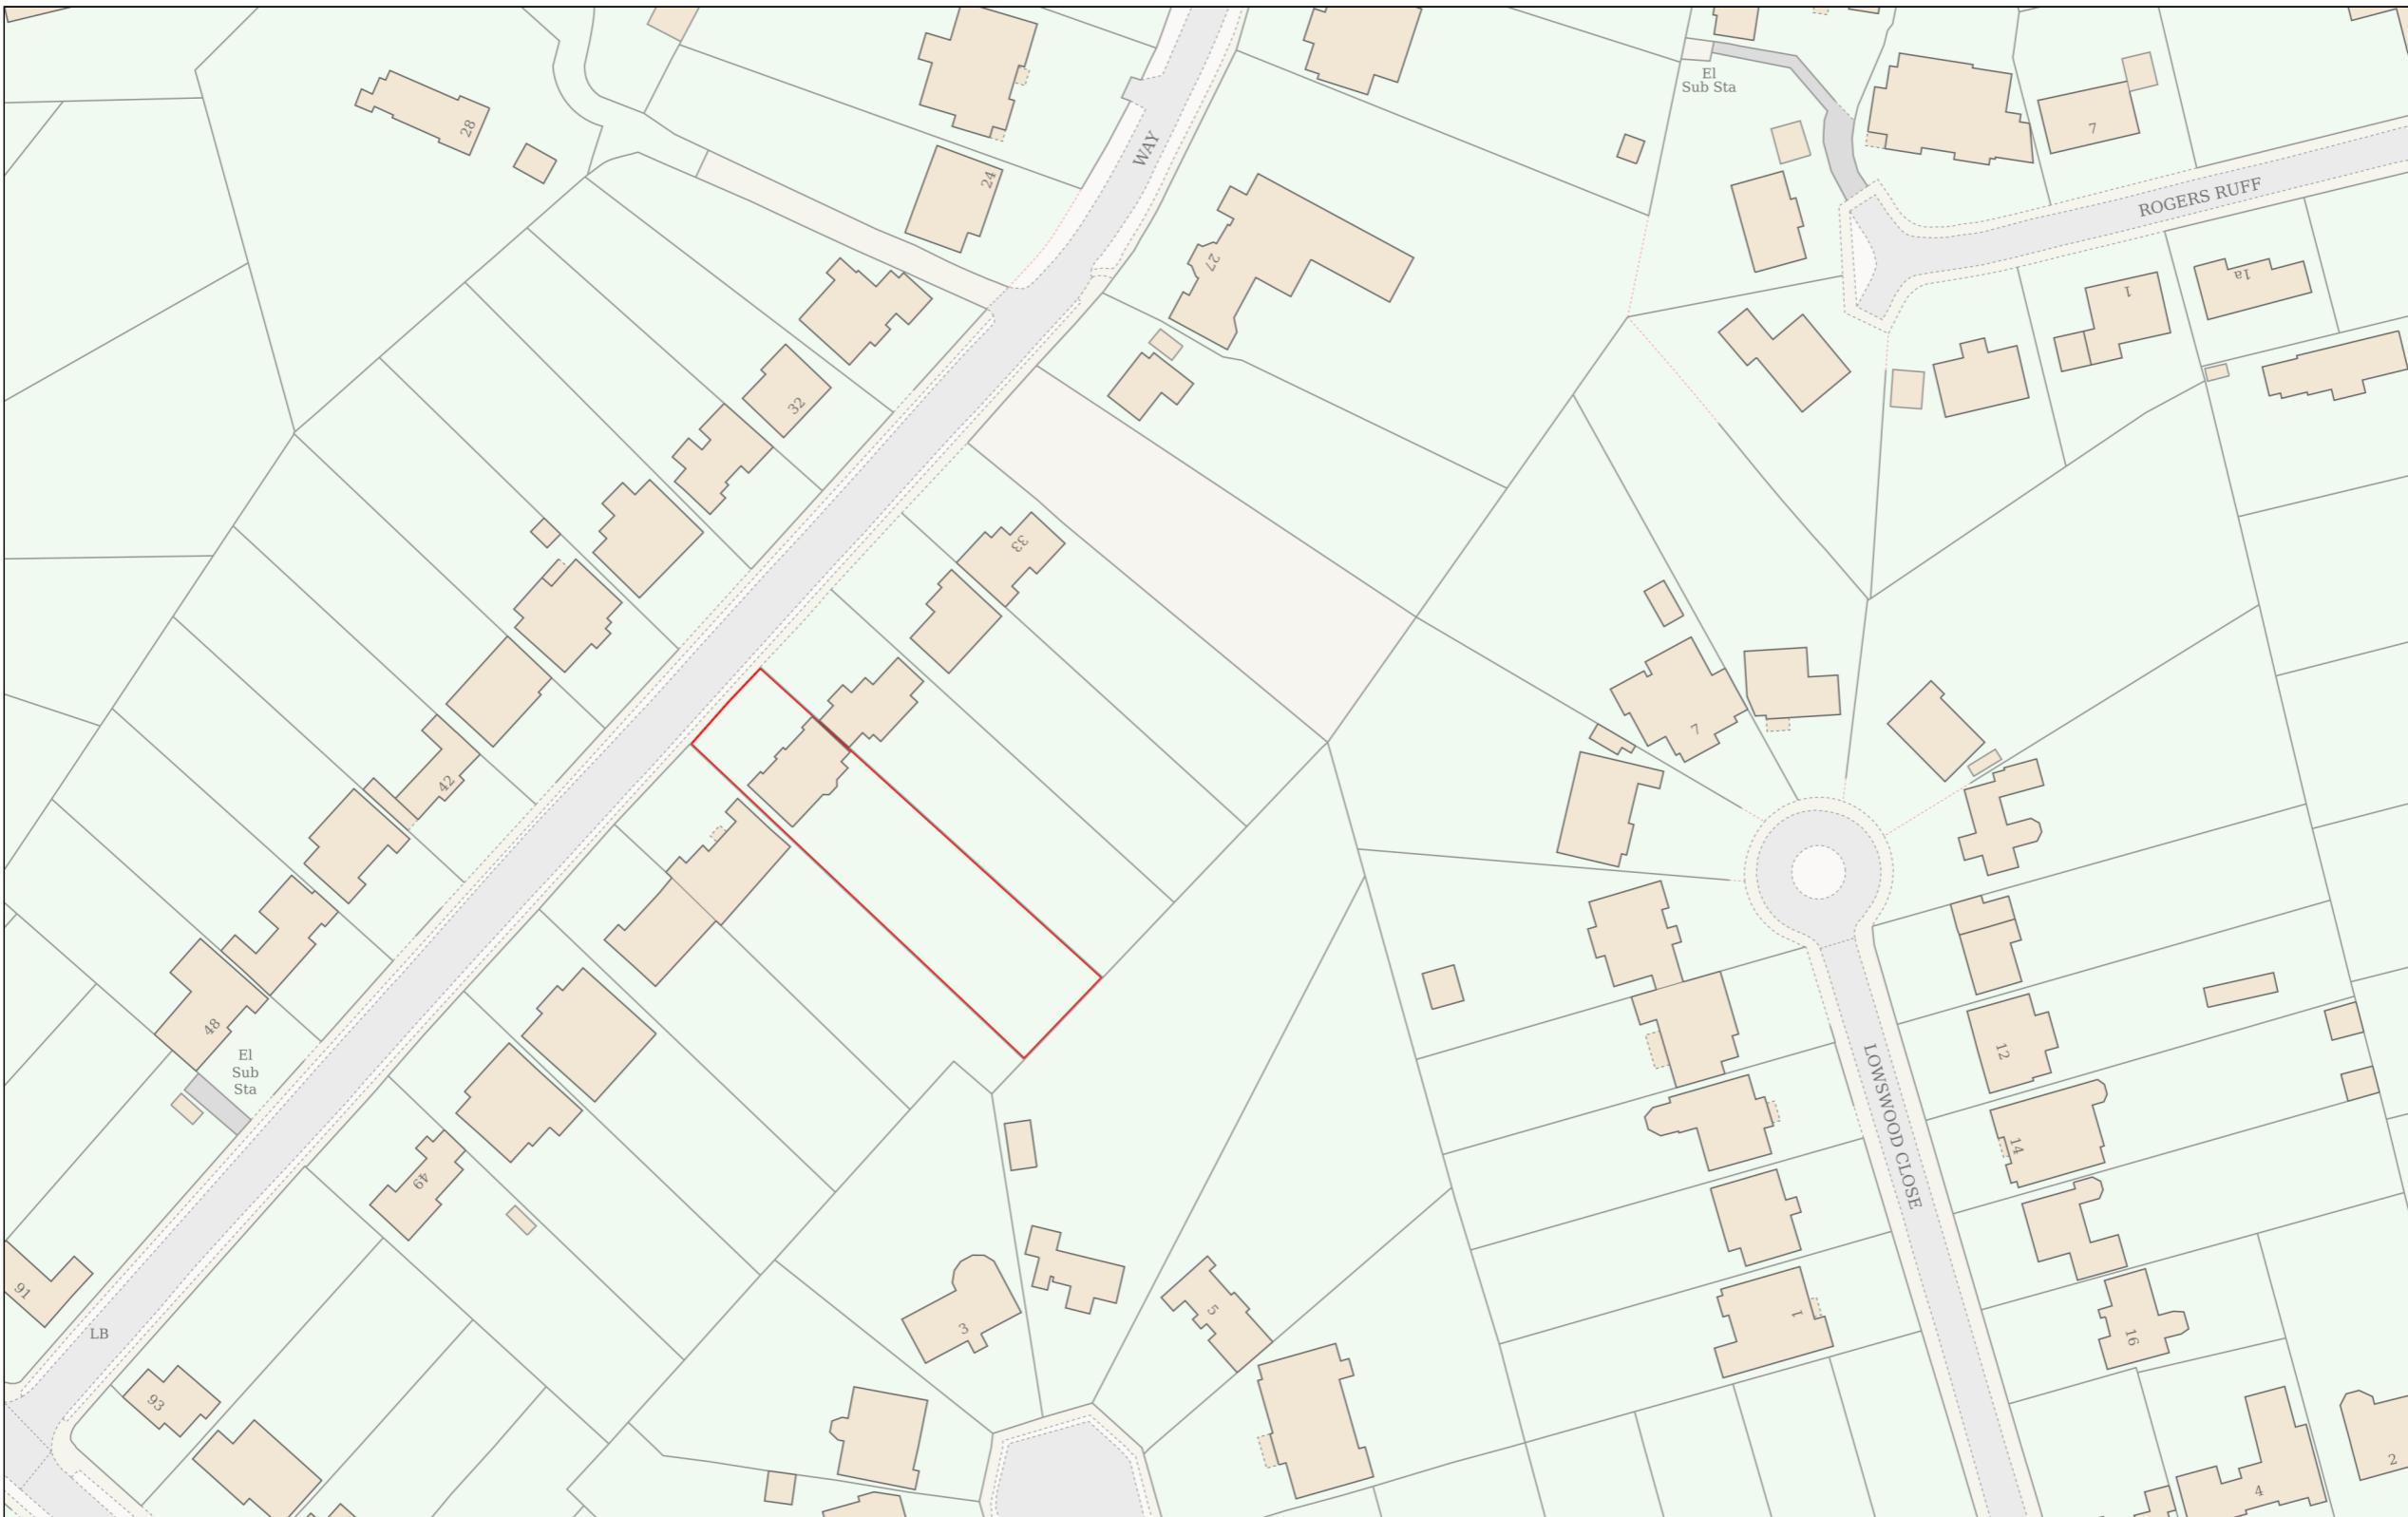

Planning Portal Reference: PP-13801053v1

0 50
Metres