



Block Plan

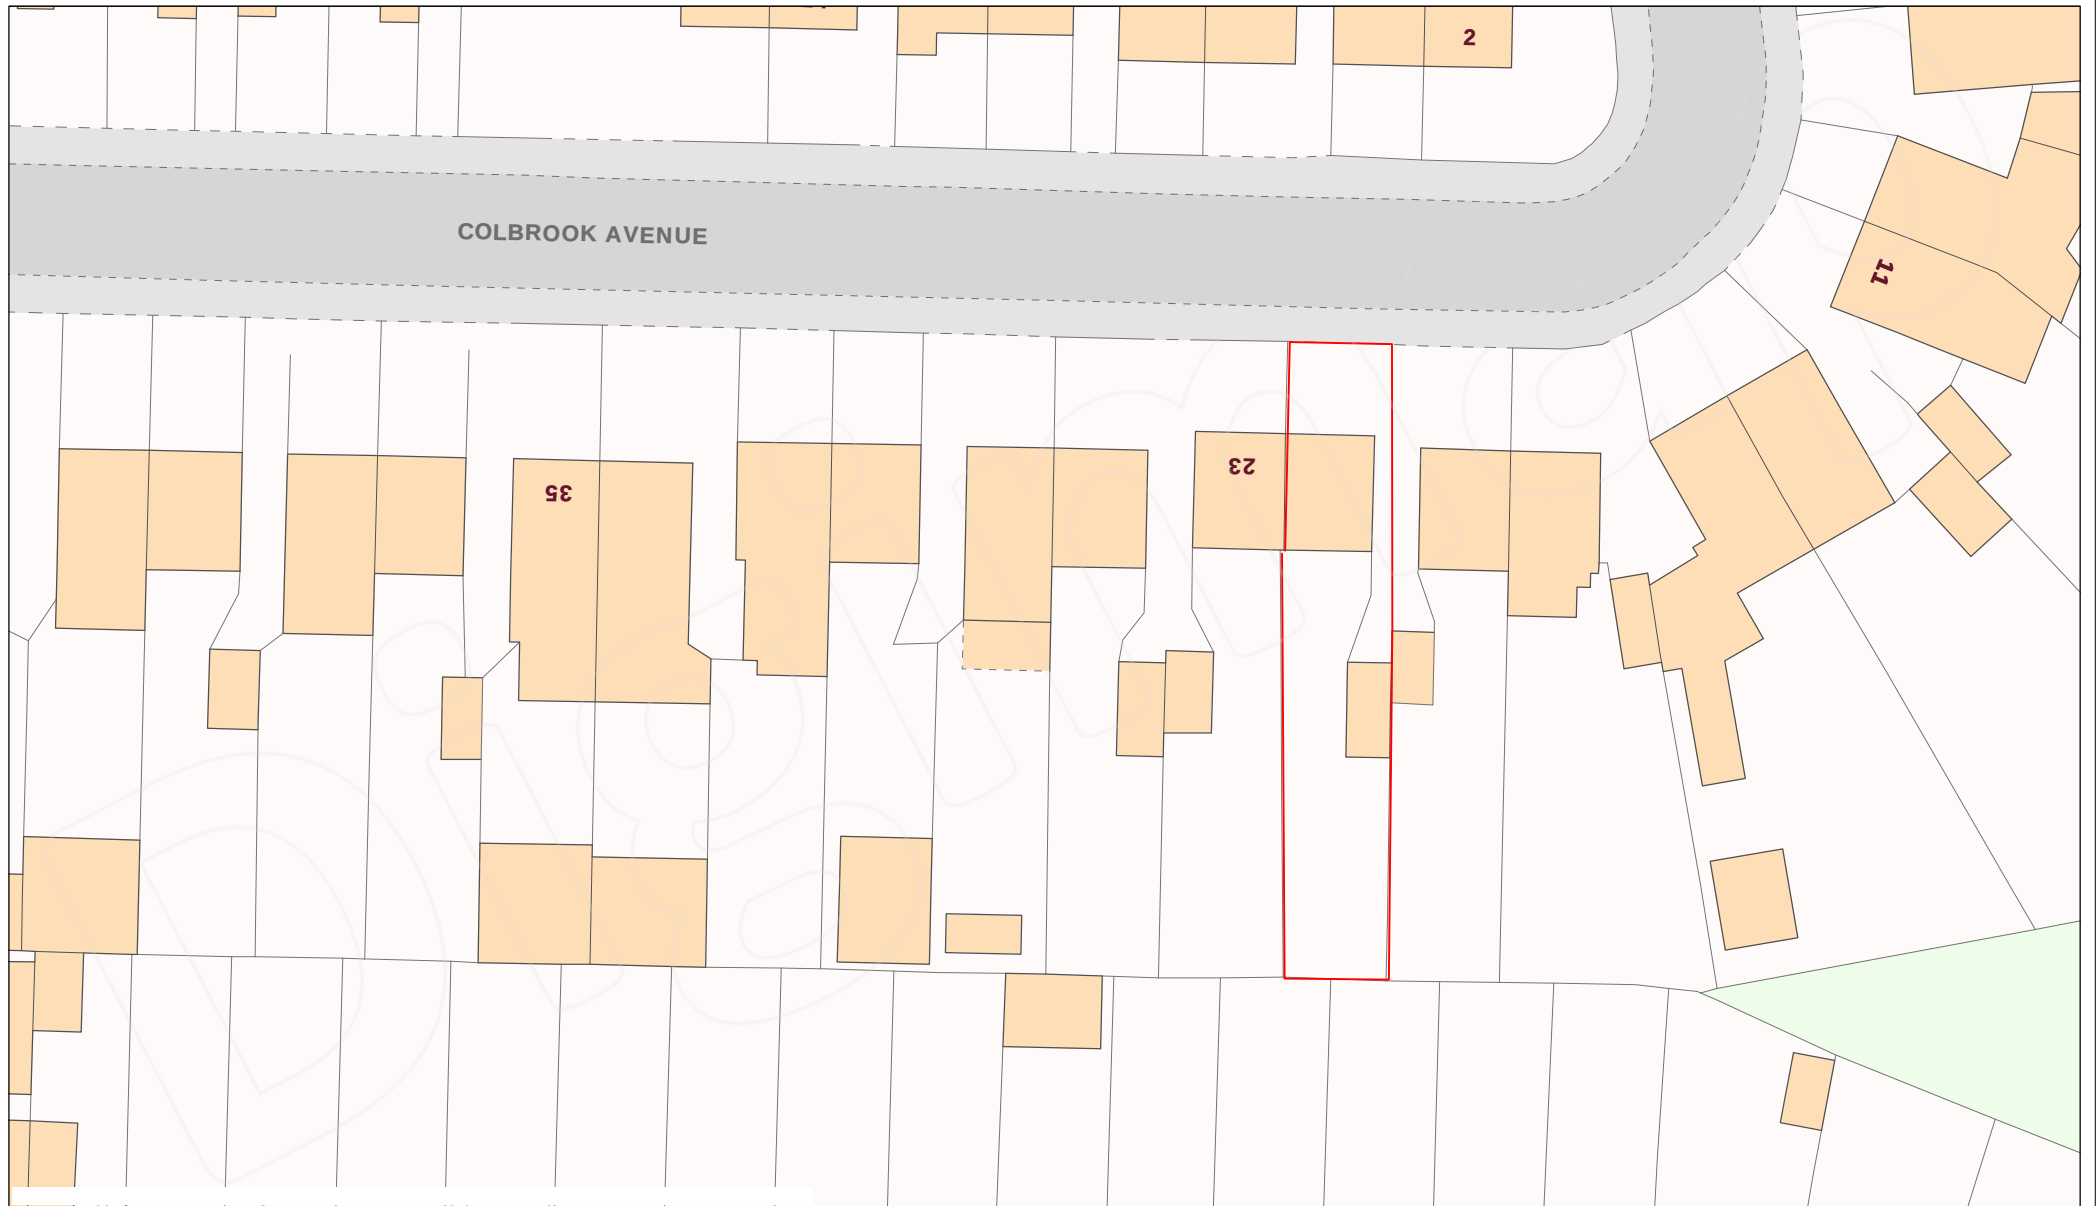

Scale 1:500

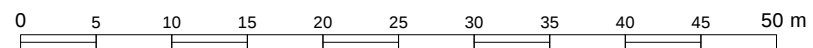

Projection: British National Grid

