

Metres


5 0 1 2 3 4 5 10

SCALE 1 : 100

REV/NOTES:

Where building to the boundaries the adjacent owner is to be informed under the terms of the Party Wall Act 1996 and its provisions followed. Where building over boundaries the adjacent owner is to be served notice under section 65 of the Town & Country Planning Act 1990.

©This drawing and the works depicted are the copyright of GT Designz LTD and may not be reproduced or amended except by written permission of GT Designz LTD.

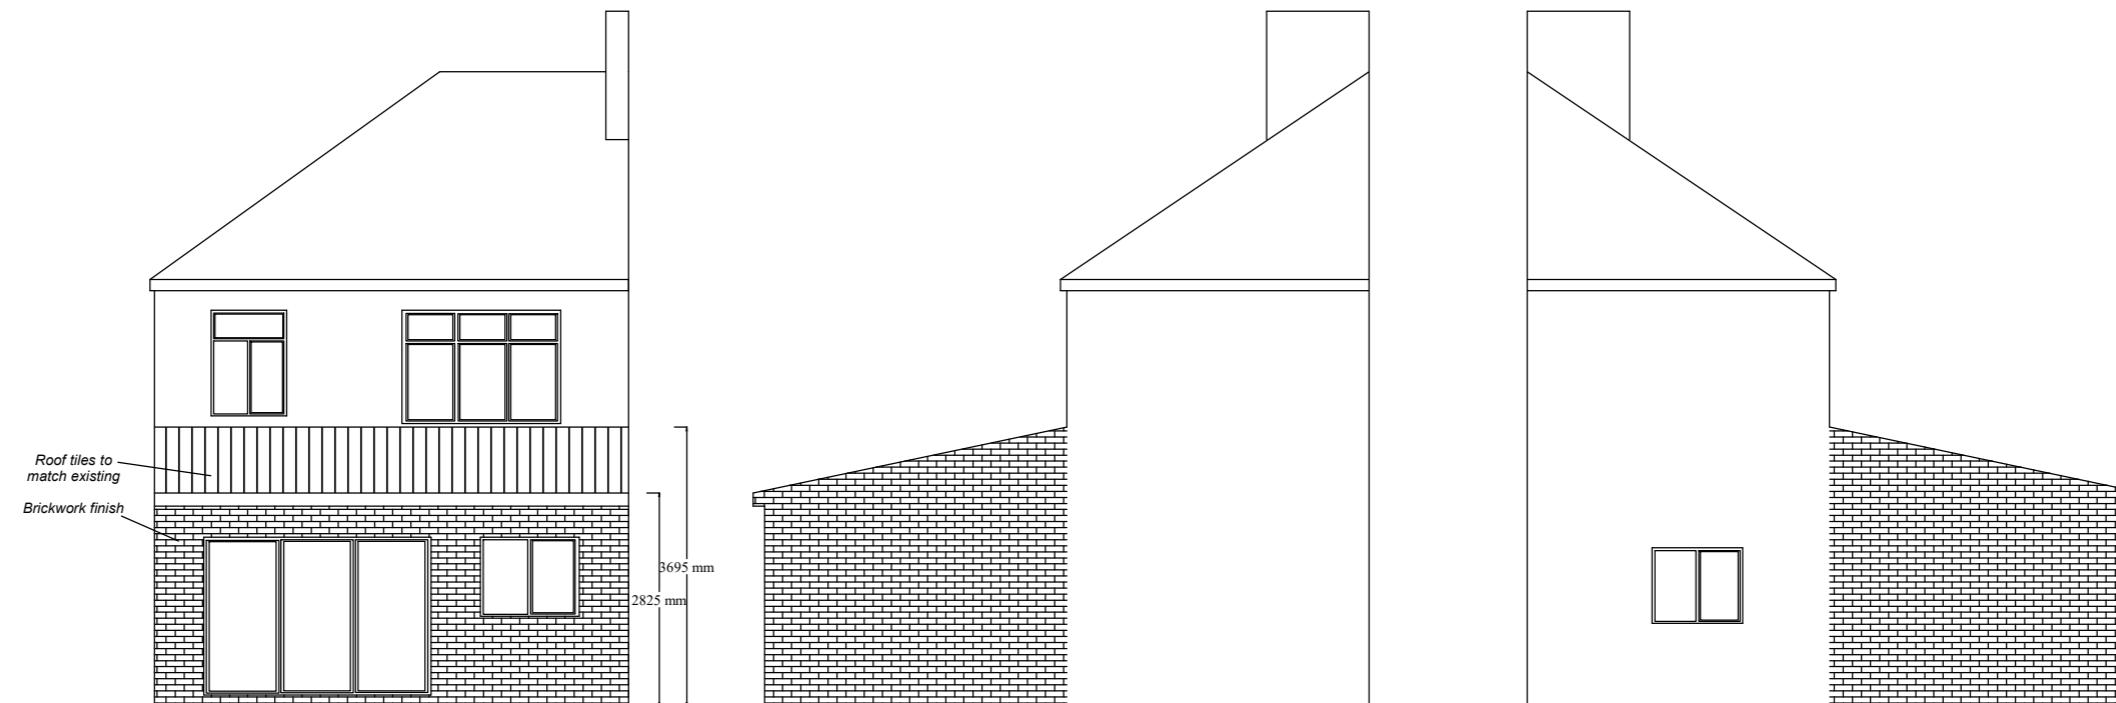

PROPOSED REAR & SIDE ELEVATIONS
Scale 1:100

Application:	
LHE – Ground floor rear extension	
Client:	Mr Gurdev Singh
Site:	3 Ferrers Avenue, West Drayton, UB7 7AA
Scale:	Refer to Drawing @ A3
Date:	15 th Oct 2024
Drawn By:	Gurps Benning
Dwg.No:	GTD1259 – 03

G T DESIGNZ LTD	
<i>Building Designs & Technical services</i>	
GT Designz Ltd, Unit 1, Getholen House, Dawley Road Hayes, UB3 1EH	Tel : 0208 212 7981 Mob : 07854 351 934 Email : enquiries@gtdesignztd.com
Copyright © 2024 GT Designz LTD (All rights reserved)	