


Metres

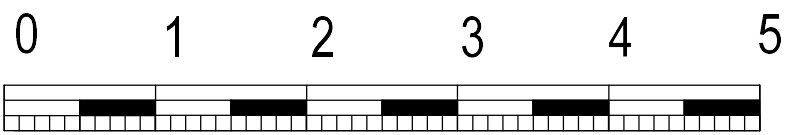


SCALE 1 : 50

REV/NOTES:

Where building to the boundaries the adjacent owner is to be informed under the terms of the Party Wall Act 1996 and its provisions followed. Where building over boundaries the adjacent owner is to be served notice under section 65 of the Town & Country Planning Act 1990.

© This drawing and the works depicted are the copyright of GT Designz LTD and may not be reproduced or amended except by written permission of GT Designz LTD.

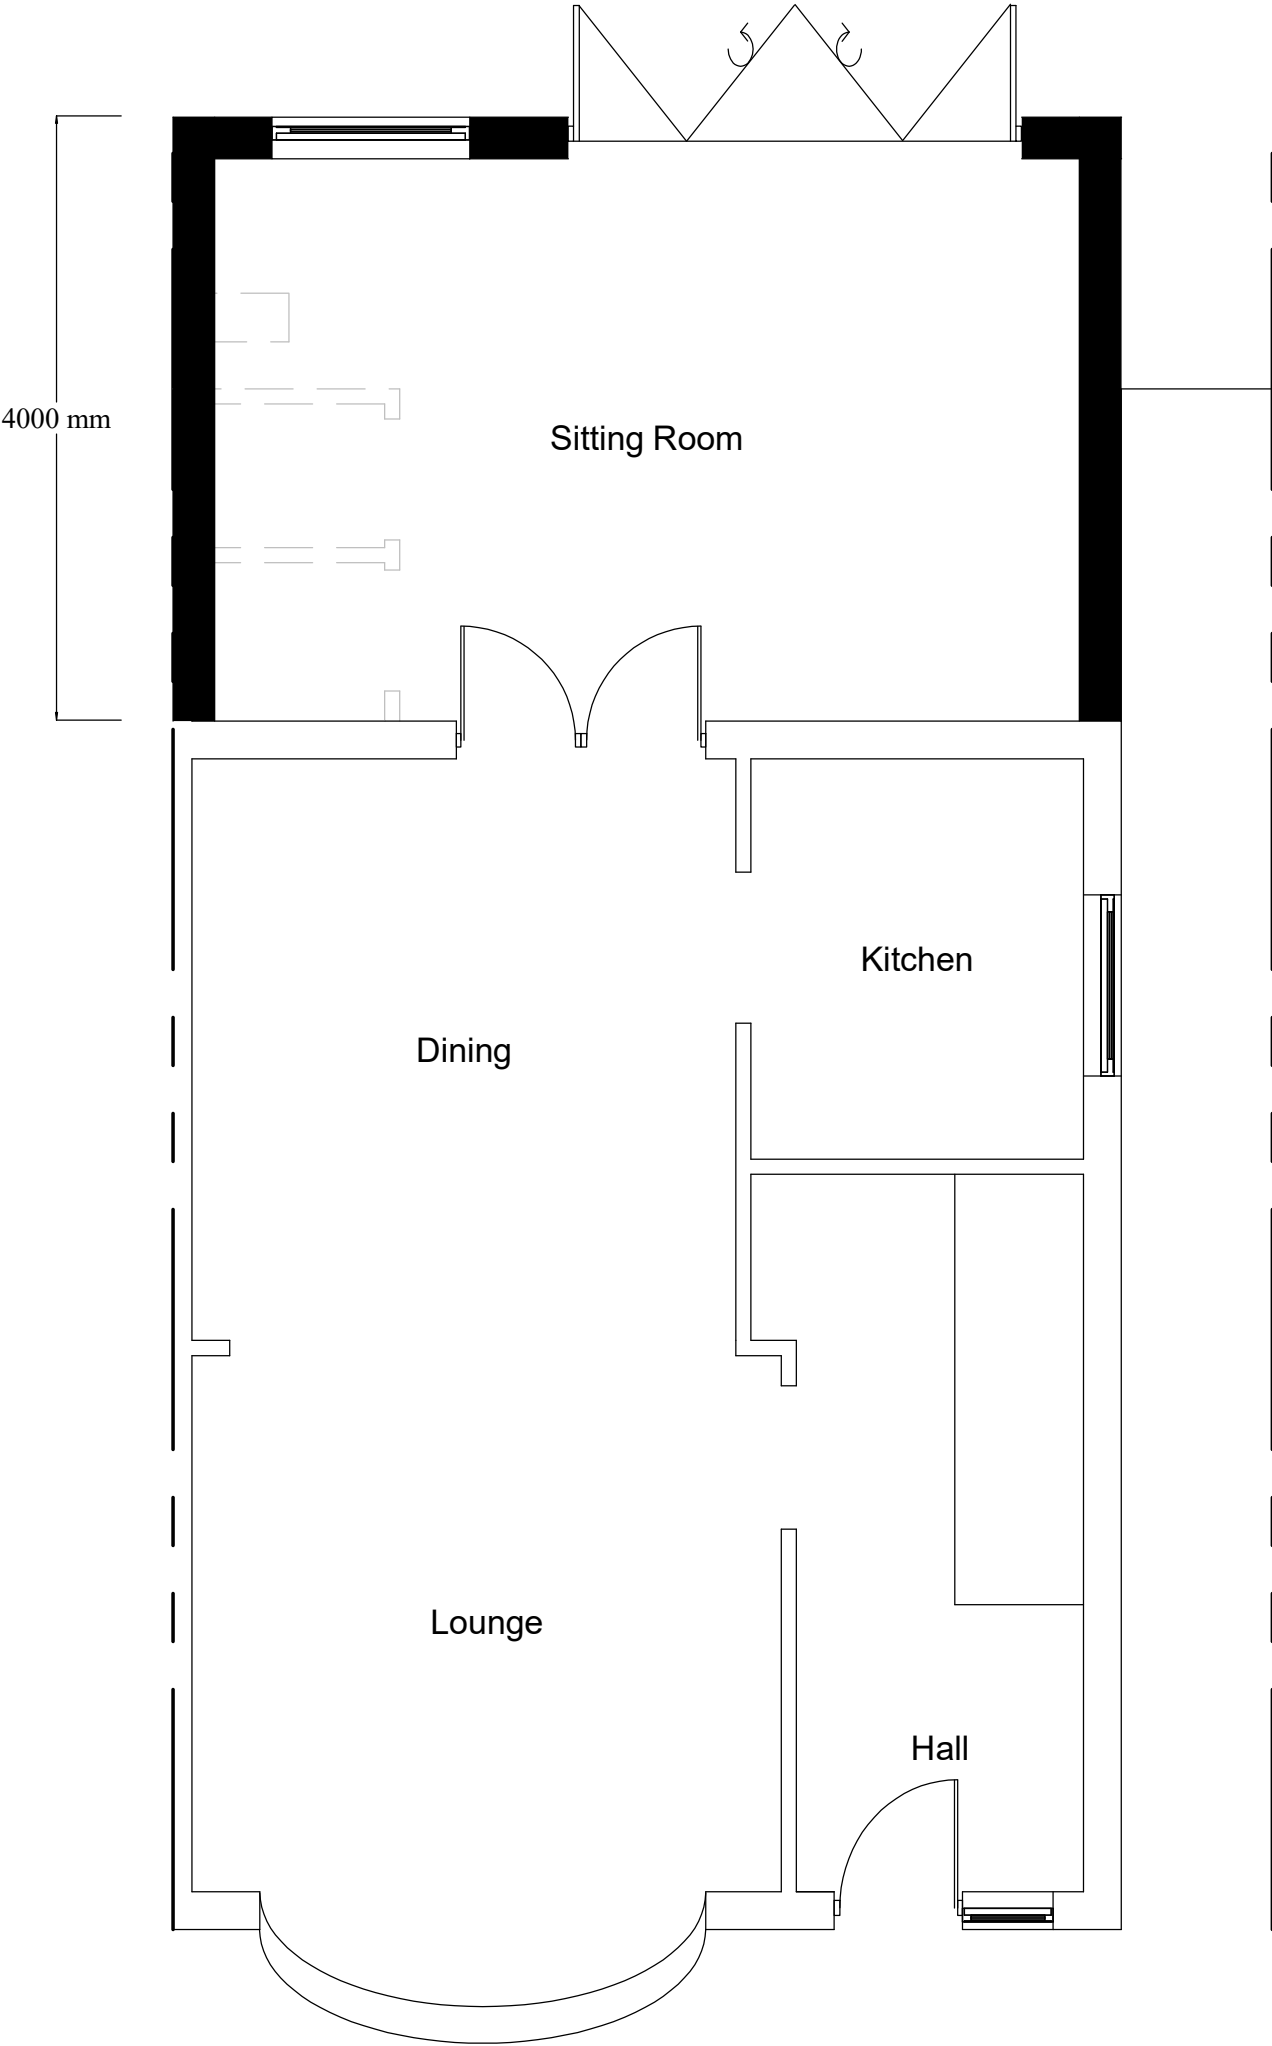

PROPOSED GF LAYOUT  
Scale 1:50

Application: <b>LHE – Ground floor rear extension</b>			
Client:	Mr Gurdev Singh	Date:	15 <sup>th</sup> Oct 2024
Site:	3 Ferrers Avenue, West Drayton, UB7 7AA	Drawn By:	Gurps Benning
Scale:	Refer to Drawing @ A3	Dwg.No:	GTD1259 – 02

<b>G T DESIGNZ LTD</b> <i>Building Designs &amp; Technical services</i>			
GT Designz Ltd, Unit 1, Getholen House, Dawley Road Hayes, UB3 1EH		Tel :	0208 212 7981
		Mob :	07854 351 934
		Email :	enquiries@gtdesignzltd.com