


Location Plan

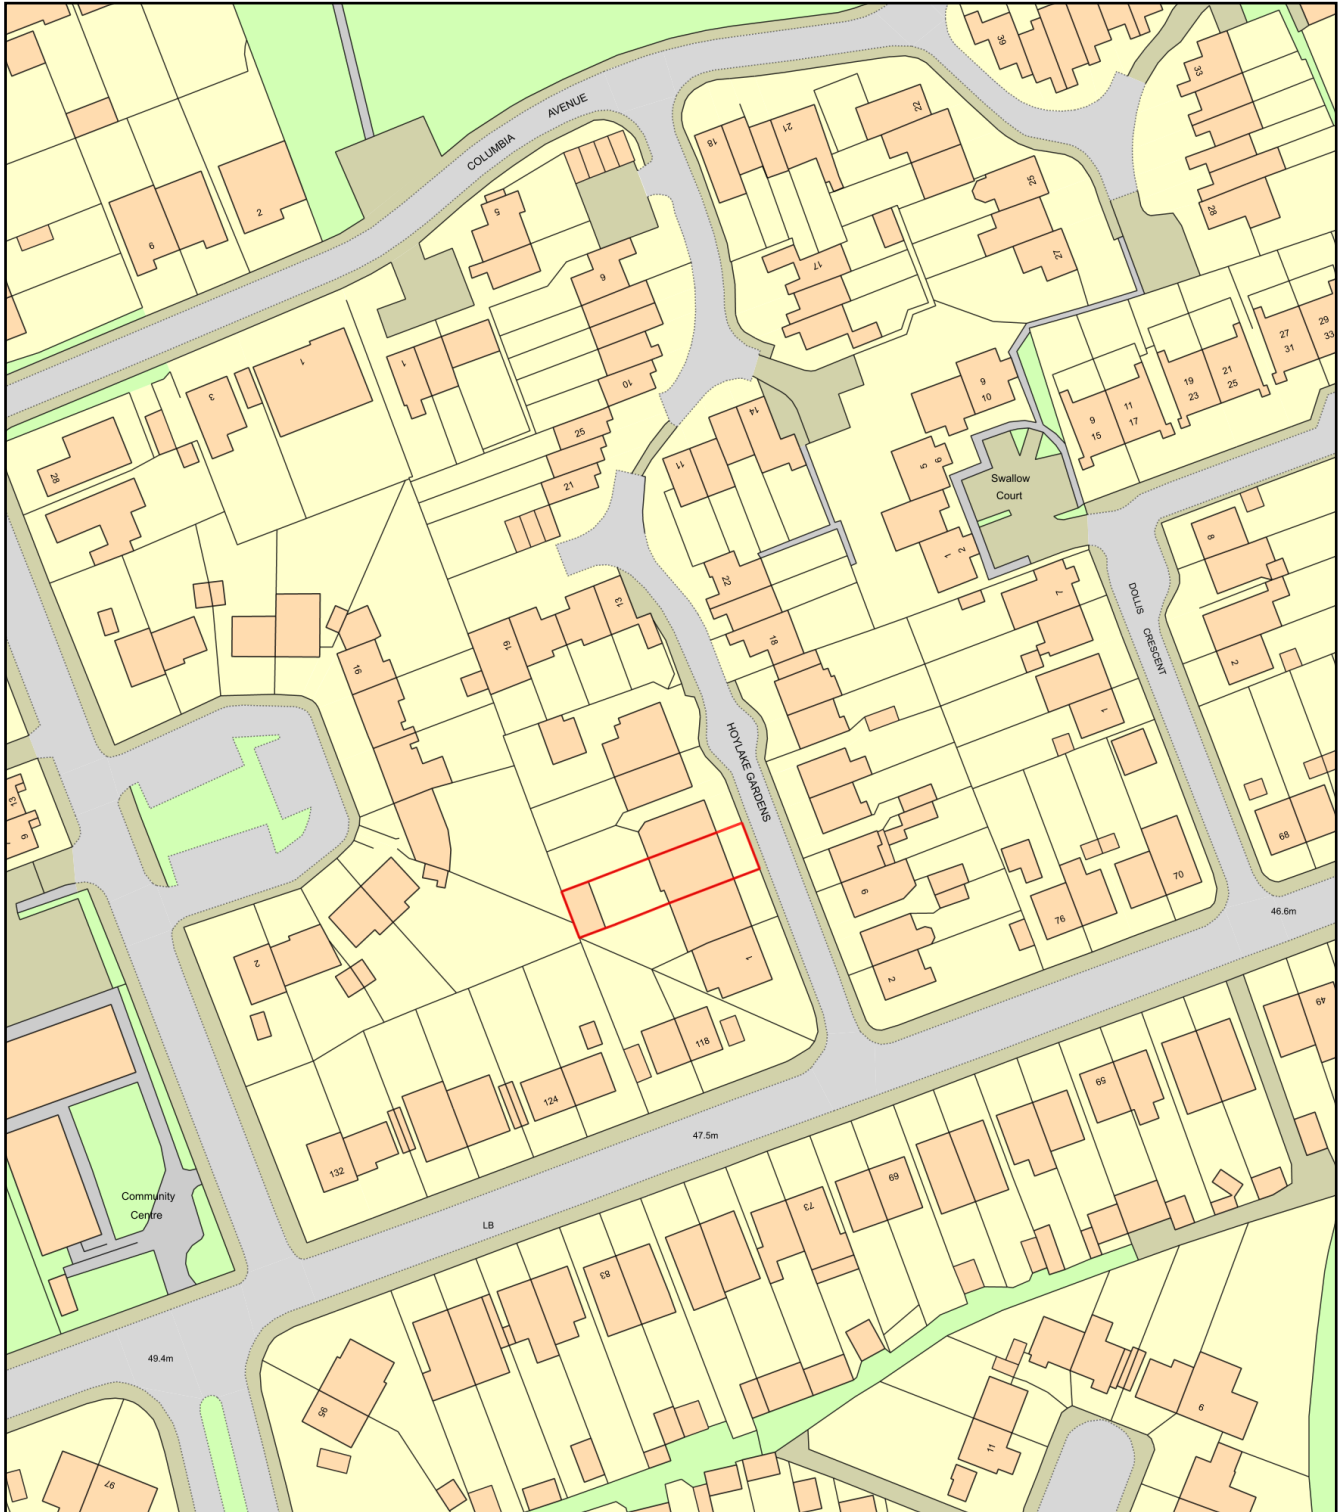

0 50
Metres



Plan Produced for: 5 Hoylake Gardens, HA4 9SJ

Date Produced: 23 Jun 2023

Plan Reference Number: TQRQM23174122907166

Scale: 1:1250 @ A4