




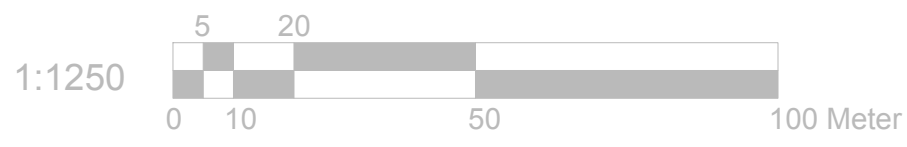

Location Plan
Scale: 1:1250

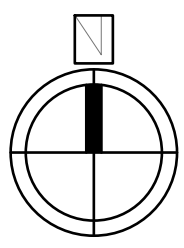

Block Plan
Scale: 1:500

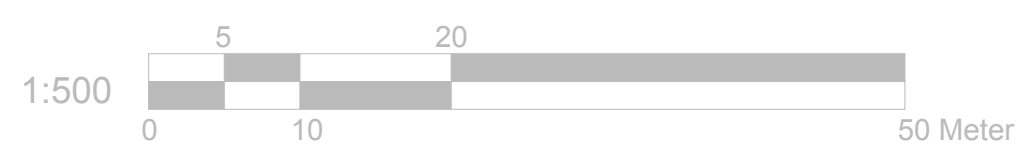

	Project:	Title:	Scale: 1:1250/500@A3
	55 Mellow Lane East	Location Plan	Date: 24.06.2022
	Hayes	Block Plan	Drawing No.: LBA 3089L - 02/LB
	UB4 8ES		Revision
info@lbarchigroup.co.uk		Mob: 07710410150	