




Location Plan

Scale: 1:1250

1:1250

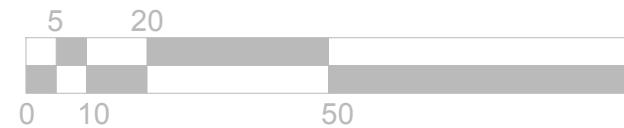


100 Meter




Block Plan

Scale: 1:500

1:500

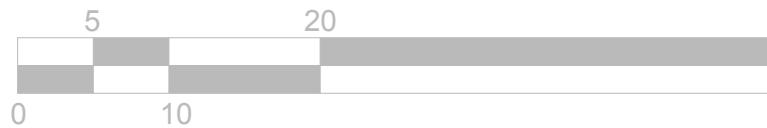

50 Meter

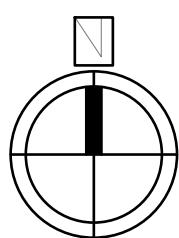

Project:
55 Mellow Lane East
Hayes
UB4 8ES

Title:
Location Plan
Block Plan

Scale: 1:1250/500@A3
Date: 29.07.2022
Drawing No.:
LBA 3089/1 - 06/LB
Revision