

**PROJECT.** Single storey rear extension

**ADDRESS.** 21 Braintree Road Ruislip HA4 0EJ

**DRAWING.** Existing GA

**DATE.** 08/2021

**REV.** SCALE.1/100

**PAGE.** 01




**PAPER.** A3

Unit 1 Cowley Mill Trading Estate  
Longbridge Way, Uxbridge  
UB8 2YG


T +44 (0) 7973 663 706

E info@blueprintvista.co.uk

W www.blueprintvista.co.uk

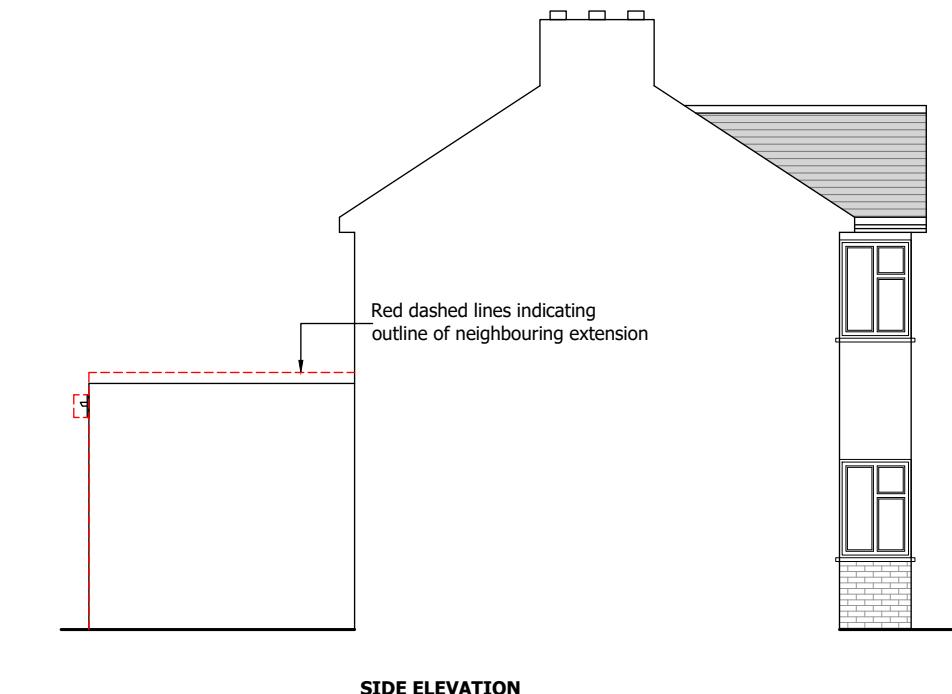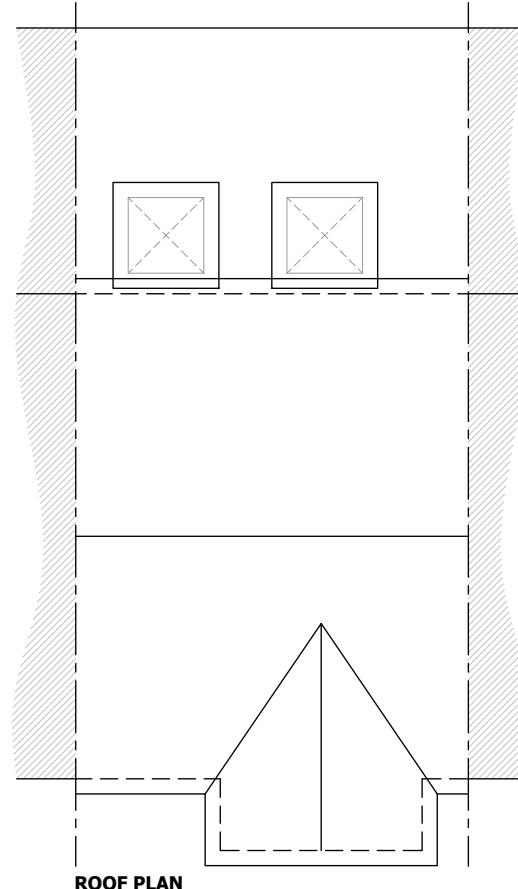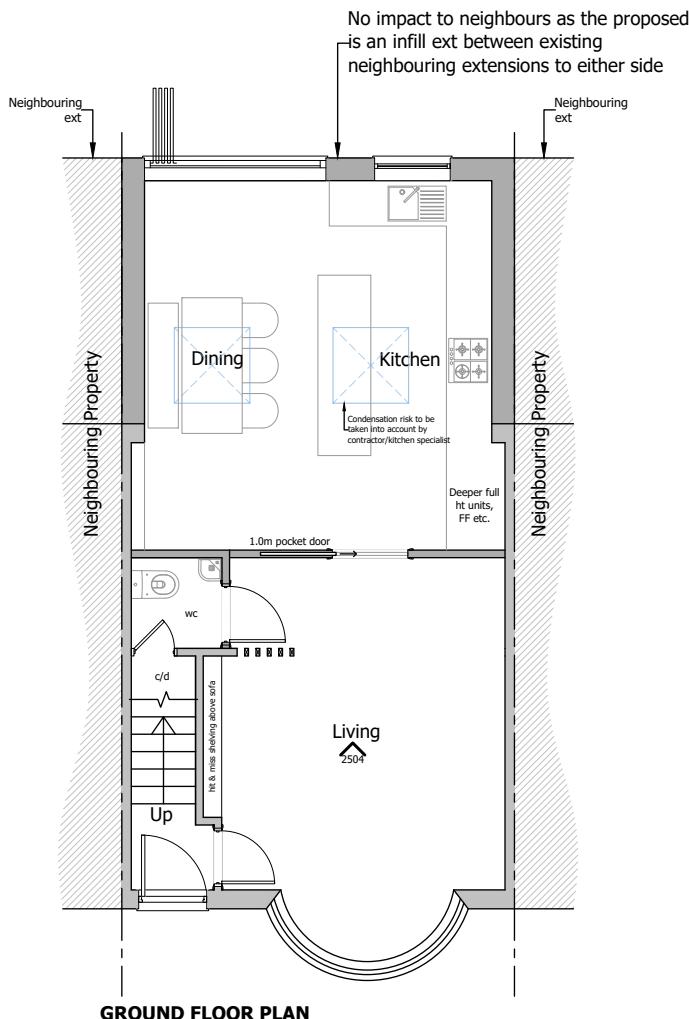

**FRONT ELEVATION**

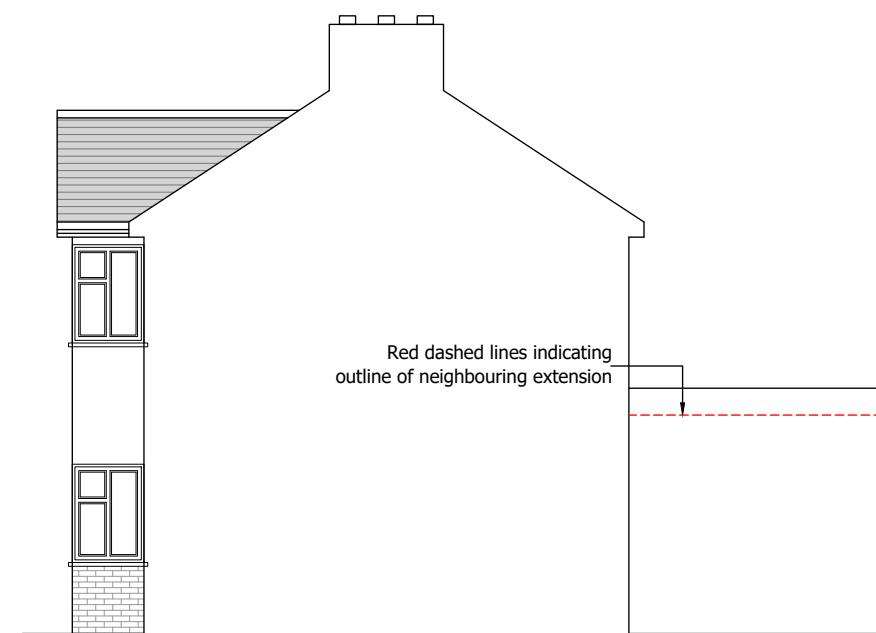

**SIDE ELEVATION**



**REAR ELEVATION**

**PROJECT.** Single storey rear extension

**ADDRESS.** 21 Braintree Road Ruislip HA4 0EJ

**DRAWING.** Proposed GA

**REV.** SCALE.1/100

**DATE.** 08/2021

**PAPER.** A3

1/100 2m 4m  
1/200 4m 8m  
1/500 10m 20m

Date Rev. Details

**BLUEPRINT**  
**VISTA** +  
**ARCHITECTURE**


Architecture + Interiors  
Planning + Engineering

Unit 1 Cowley Mill Trading Estate  
Longbridge Way, Uxbridge  
UB8 2YG

T +44 (0) 7973 663 706  
E info@blueprintvista.co.uk  
W www.blueprintvista.co.uk




Site Plan  
1/200

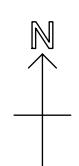

1/100 2m 4m  
1/200 4m 8m  
1/500 10m 20m

Do not scale from drawing (apart from the planning department). All dimensions/levels must be checked on site by a contractor/third party prior to commencement. Any discrepancies must be reported to us in writing before proceeding. All works are copyright protected and must not be copied or transmitted without our prior written permission. Copyright infringements shall be legally enforced and pursued. Works should not commence before a Planning/Building Control approval is received. Client bears full responsibility for any resulting alterations due to commencement of works prior to an approval.

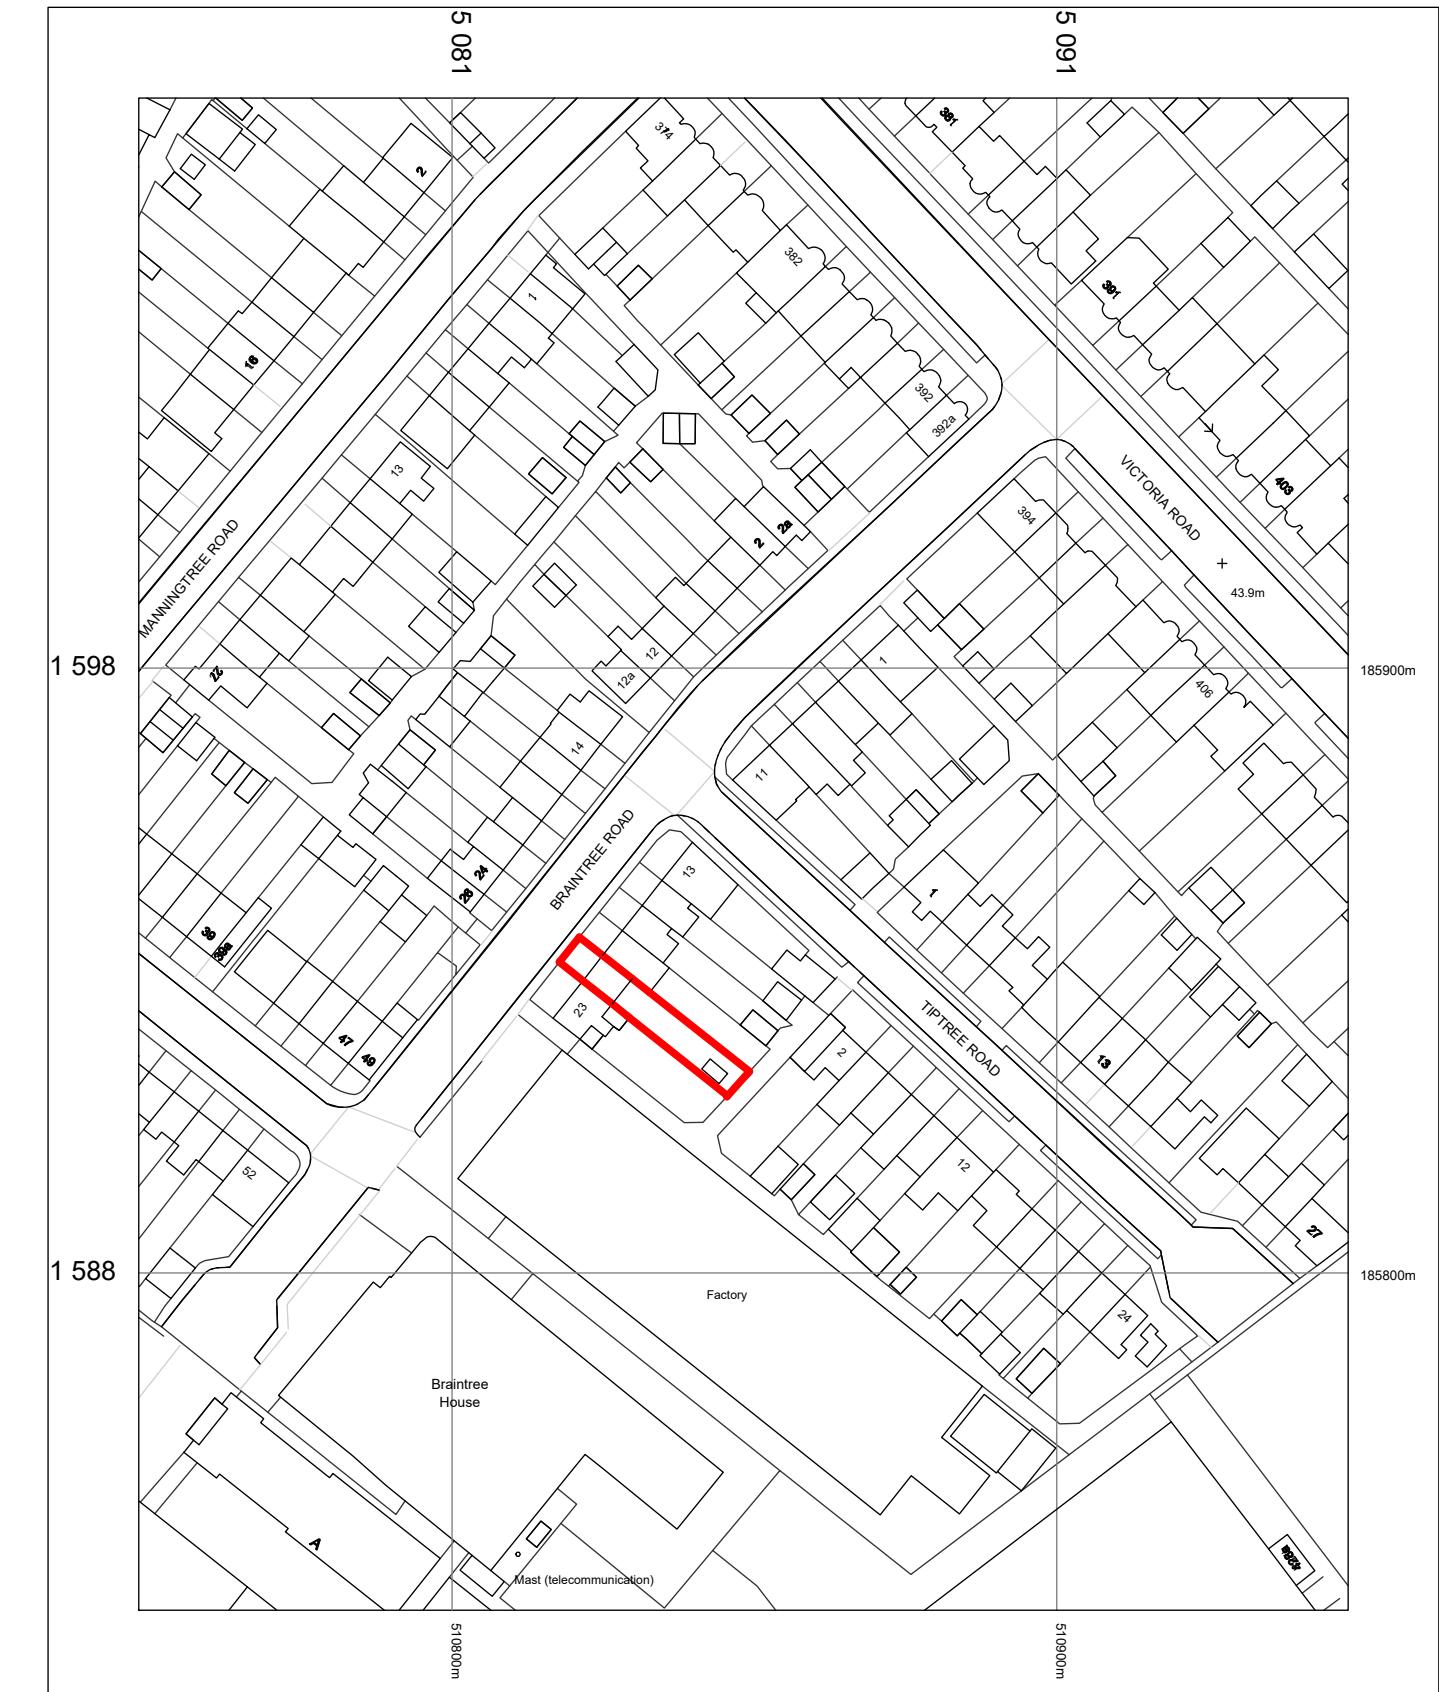

Location Plan  
1/1250

PROJECT. Single storey rear extension

ADDRESS. 21 Braintree Road Ruislip HA4 0EJ

DRAWING. Site & Location Plan

DATE. 08/2021

REV. SCALE.1/200/1250

PAGE. 02

PAPER. A3  
Unit 1 Cowley Mill Trading Estate  
Longbridge Way, Uxbridge  
UB8 2YG

T +44 (0) 7973 663 706  
E info@blueprintvista.co.uk  
W www.blueprintvista.co.uk

BLUEPRINT  
VISTA + ARCHITECTURE

Architecture + Interiors  
Planning + Engineering

Date	Rev.	Details
-		