

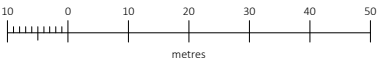
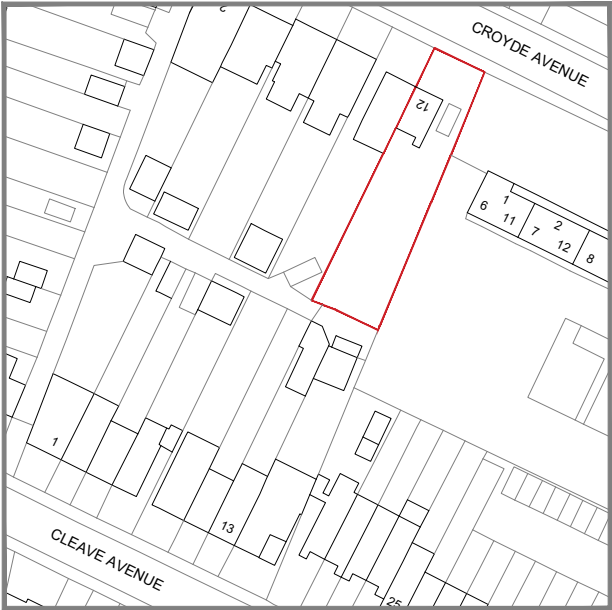


OS MAP - SCALE 1:1250

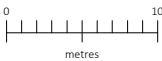

BLOCK PLAN - SCALE 1:500

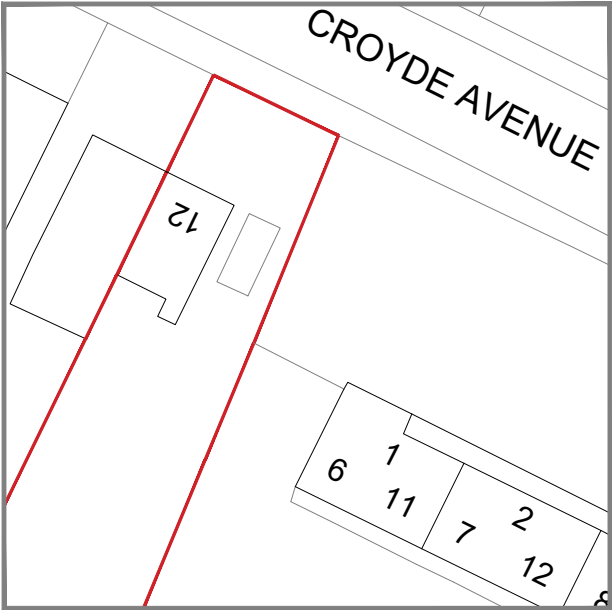

© Crown copyright 2023 Ordnance Survey 100053143



**Amico Design Limited**  
Grange Park Court, 3 Roman Way,  
Northampton, NN4 5EA  
01604 871809  
hello@amicodesign.co.uk  
[www.amicodesign.co.uk](http://www.amicodesign.co.uk)

|                                              |                      |              |                |
|----------------------------------------------|----------------------|--------------|----------------|
| -                                            | FIRST ISSUE          | QR           | 01/05/24       |
| REV:                                         | DESCRIPTION:         | BY:          | DATE:          |
| STATUS: PLANNING                             |                      |              |                |
| CLIENT: PRIVATE                              |                      |              |                |
| PROJECT: 12 CROYDE AVENUE,<br>HAYES, UB3 4EJ |                      |              |                |
| DRAWING TITLE: OS MAP                        |                      |              |                |
| SCALE AT A4:<br>1:1250/1:500                 | DATE:<br>01/05/24    | DRAWN:<br>QR | CHECKED:<br>GB |
| PROJECT NO:<br>23163                         | DRAWING NO:<br>AD-OS |              | REVISION:<br>- |