


AMENDMENTS

A SIZE OF DORMERS REDUCED 16/03/23

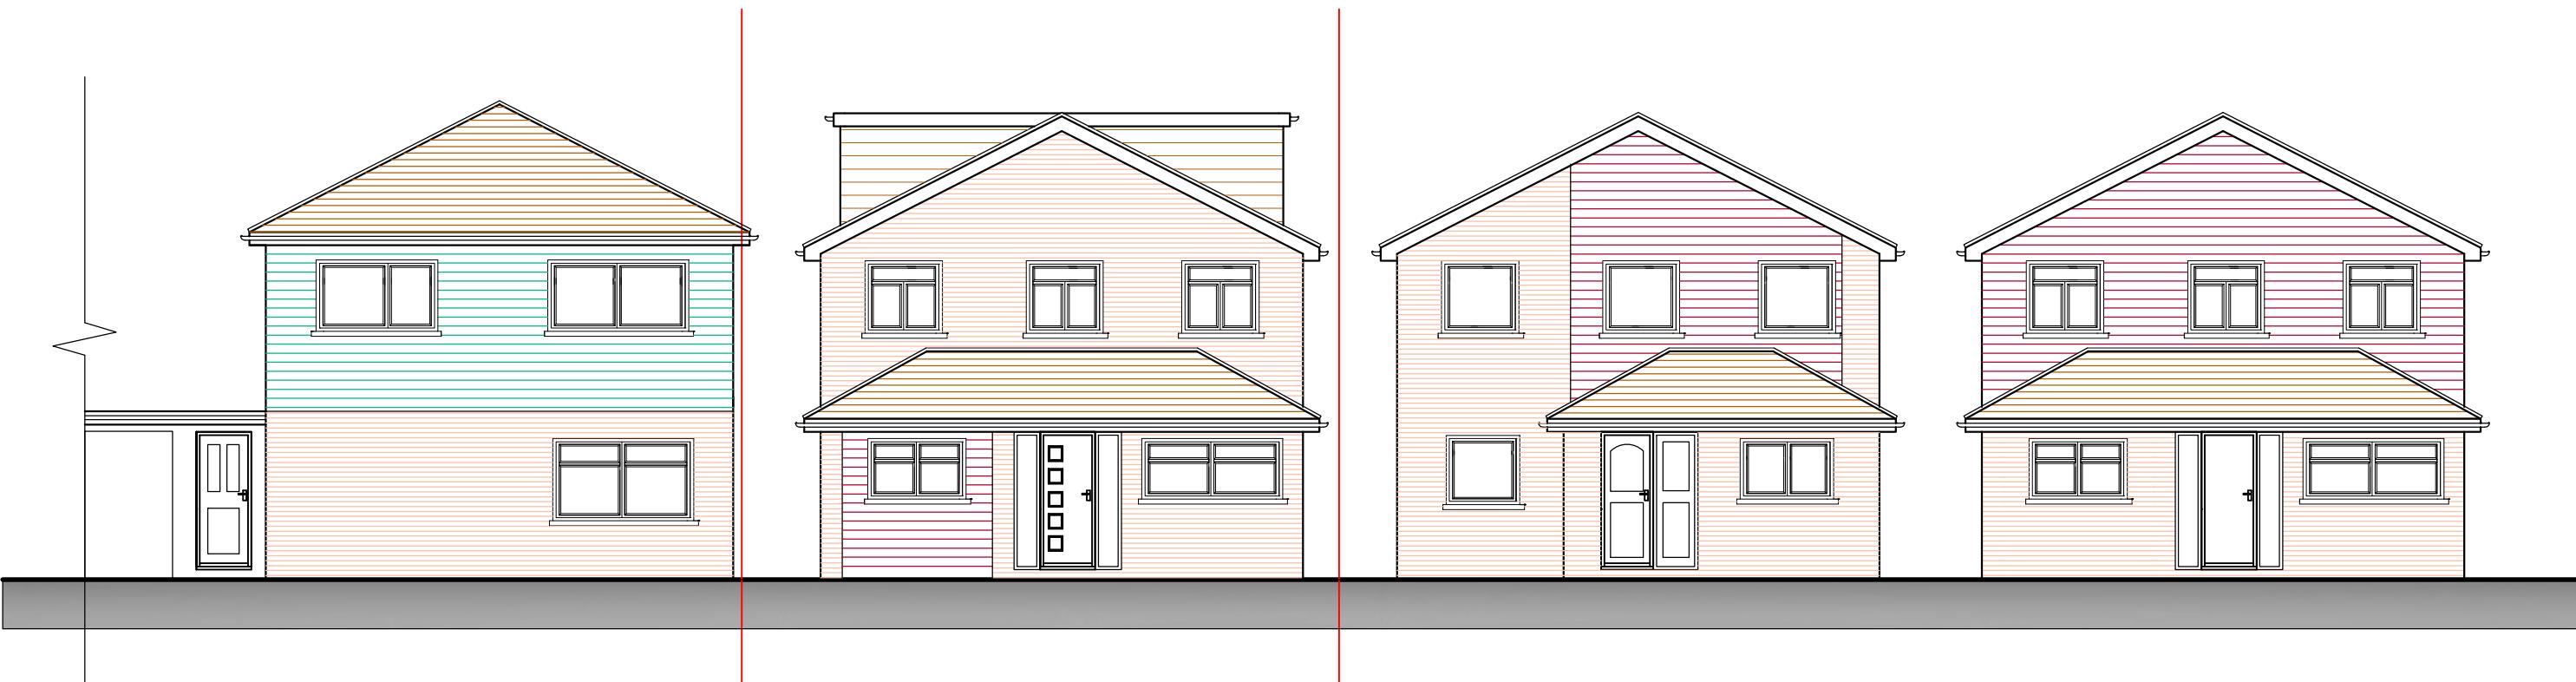

PROPOSED STREET SCENE

10 Hartshill Close, Uxbridge UB10 9LH

Scale Bar

0 1 2 3 4 5 6 7 8 9 10

1:100 @ A3

Metres



THE GILLETT MACLEOD PARTNERSHIP  
Chartered Architects & Town Planning Consultants  
1 High Road Old Eastcote Pinner Middlesex HA5 2EW tel. 0208 868 1333

Drg. No. 22/3502/19<sup>A</sup> REVISION  
Scale 1:100@A3 A  
Date 30/01/23  
Drawn by KH C drawer