


10 HARTSHILL CLOSE

PROPOSED STREET SCENE

10 Hartshill Close, Uxbridge UB10 9LH

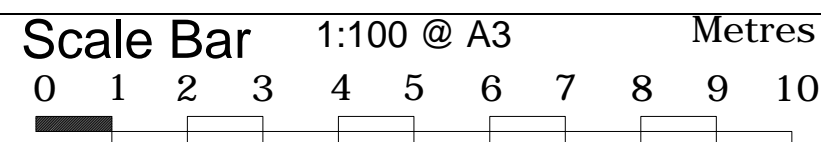

THE GILLETT MACLEOD PARTNERSHIP
Chartered Architects & Town Planning Consultants
1 High Road Old Eastcote Pinner Middlesex HA5 2EW tel. 0208 868 1333

Drg. No. 22/3502/19
Scale 1:100@A3
Date 30/01/23
Drawn by KH

REVISION	
(C)	drawn