




10 HARTSHILL CLOSE

EXISTING STREET SCENE

10 Hartshill Close, Uxbridge UB10 9LH

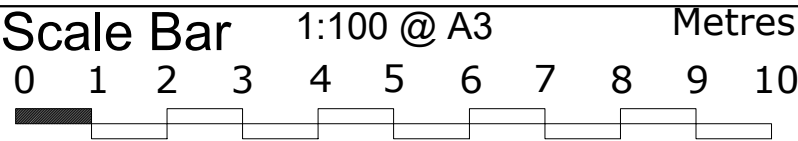

THE GILLETT MACLEOD PARTNERSHIP
Chartered Architects & Town Planning Consultants
1 High Road Old Eastcote Pinner Middlesex HA5 2EW tel. 0208 868 1333

Drg. No. 22/3502/206
Scale 1:100@A3
Date 01/04/22
Drawn by SB

REVISION	
(C)	drawn